
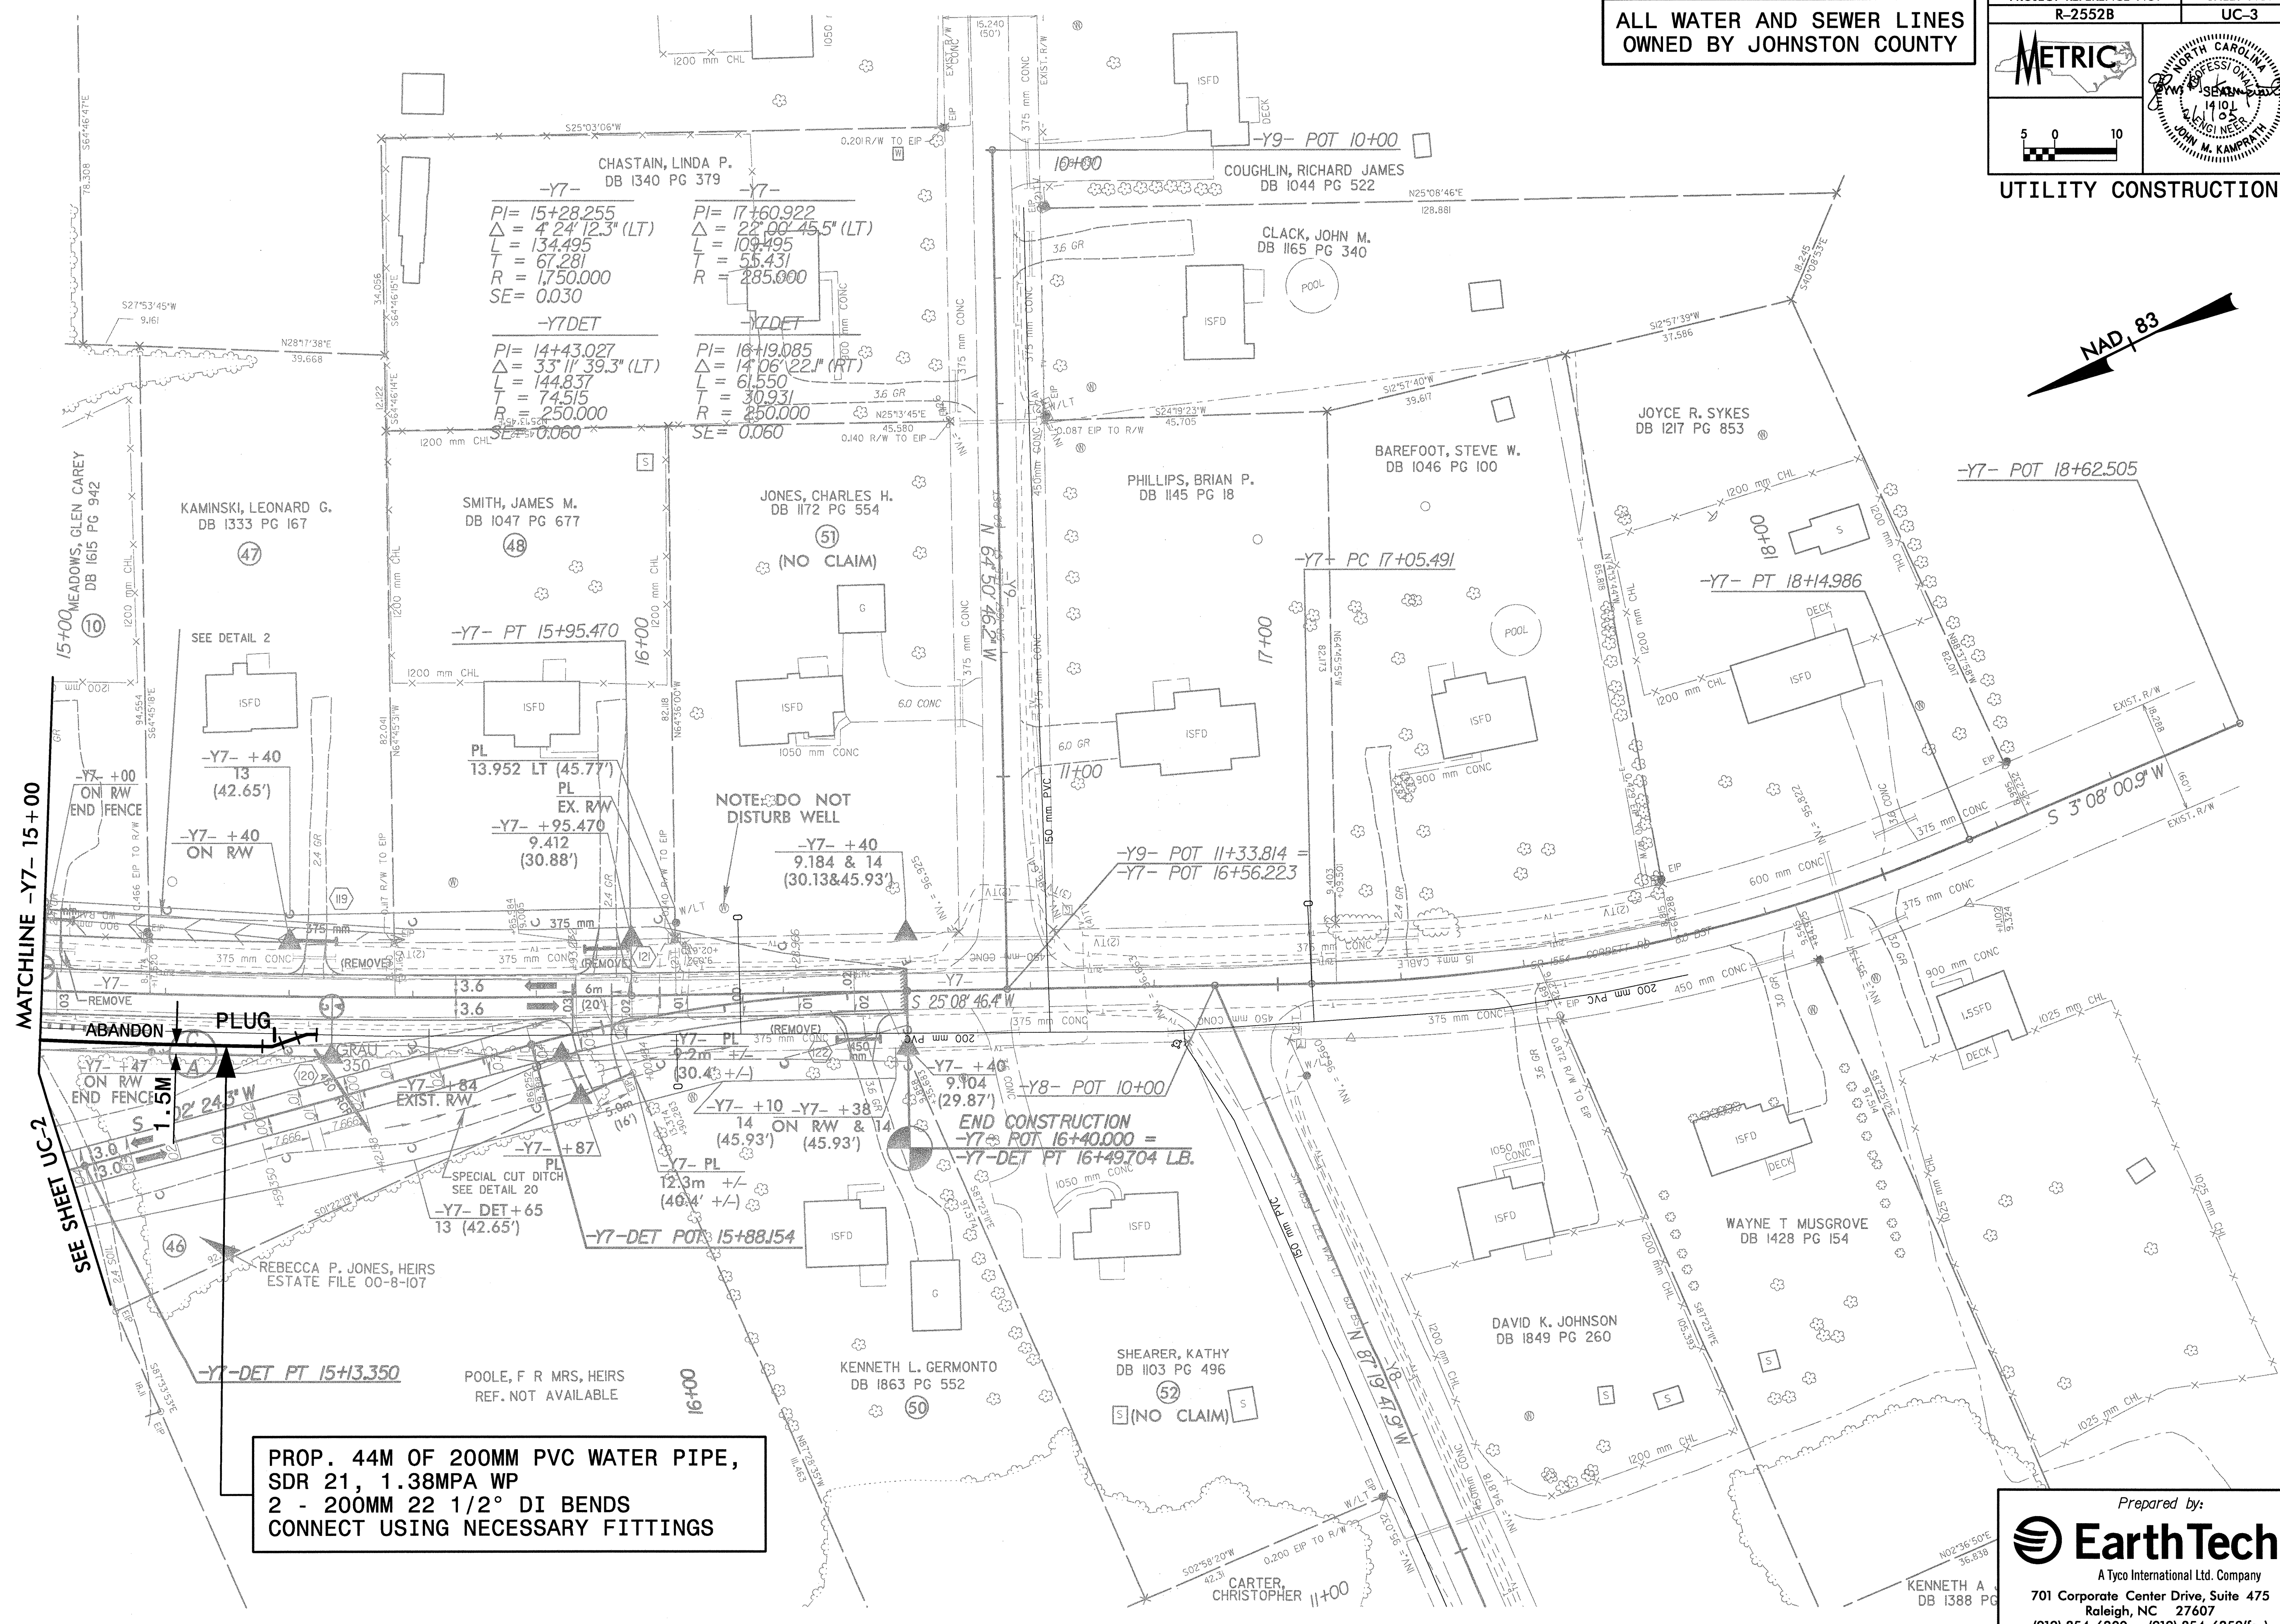


ALL WATER AND SEWER LINES OWNED BY JOHNSTON COUNTY

PROJECT REFERENCE NO. R-2552B	SHEET NO. UC-3
METRIC	Professional Engineer JOHN M. KAMPRAH 14101 ENGINEER
5 0 10	
UTILITY CONSTRUCTION	

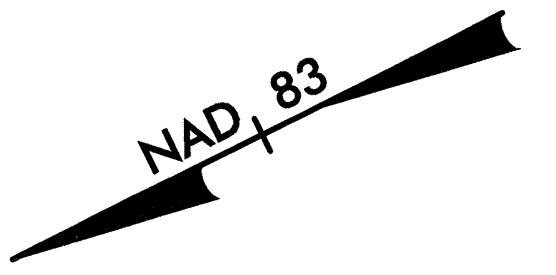

Prepared by:

A Tyco International Ltd. Company
701 Corporate Center Drive, Suite 475
Raleigh, NC 27607
(919) 854-6200 - (919) 854-6259(fax)

01:7987 INF-2552B Pro]UC]R2552BUC3.psh
 02/01/2005 11:50:53 AM