


20-FEB-2005 10:8  
g:\sc02\atp\m\p\15-0725\1508\1508\htech\ac 2nd tr\A-2552c.rdw.eci.14-2.dgn

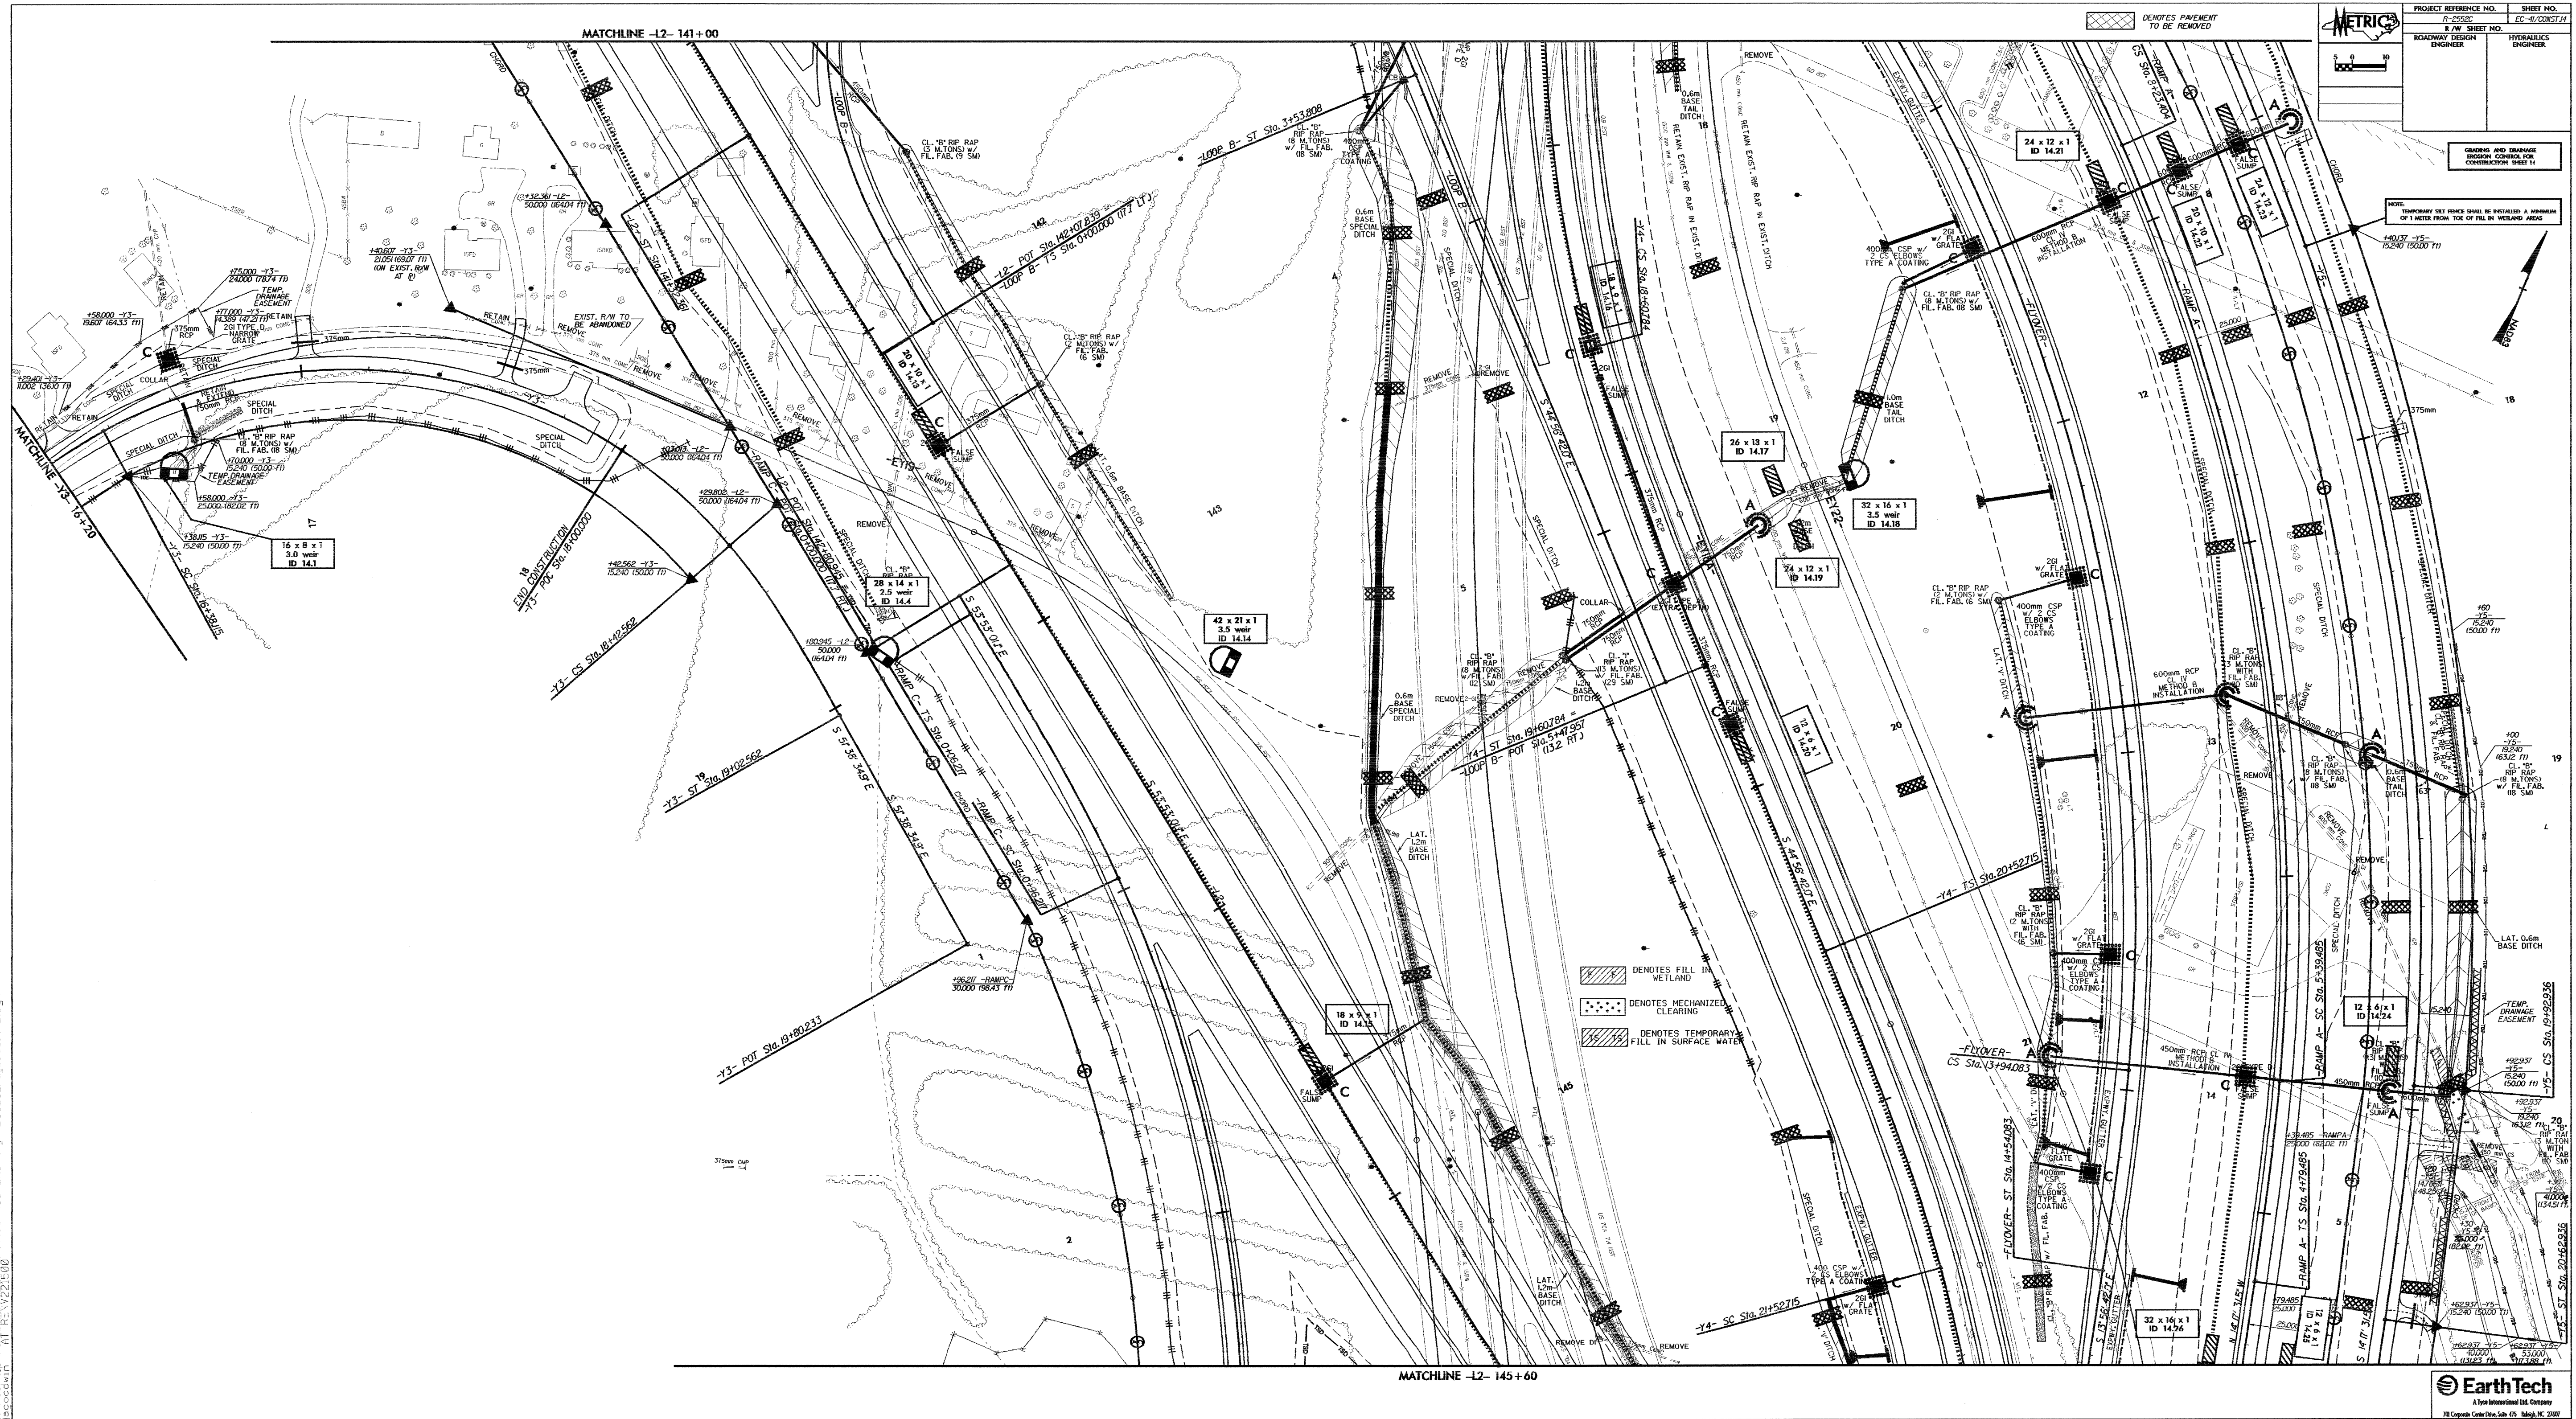

PROJECT REFERENCE NO. R-15000	SHEET NO. EC-4/CONSTM
R/W SHEET NO.	TITLE GRADING AND DRAINAGE BOTTOM CORNER FOR CONSTRUCTION SHEET 14
ROADWAY DESIGNER ENGINEER	HYDRAULICS ENGINEER