


PROJECT REFERENCE NO. R-2552C		SHEET NO. EC-25/CONST.22
R/W SHEET NO.		
ROADWAY DESIGN ENGINEER	HYDRAULICS ENGINEER	
CONST.REV.		
R/W REV.		

CLEARING AND GRUBBING
EROSION CONTROL FOR
CONSTRUCTION SHEET 22

NOTE:
PLACE TEMPORARY ROCK SEDIMENT DAMS TYPE-B
AND TEMPORARY ROCK SILT CHECKS TYPE-A AT
DRAINAGE OUTLETS.

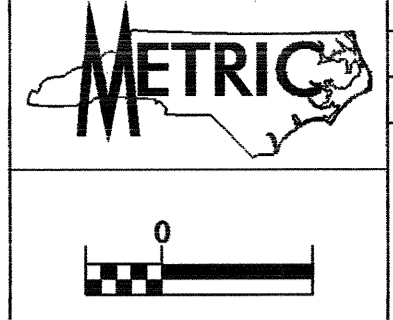

16-FEB-2005 15:32
 d:\yuba\top\proj\2552\er-tech\ec-22-100N
 2552\er-tech\ec-22-100N.dwg
 16-FEB-2005 15:32