


CULVERT CONSTRUCTION SEQUENCE STA. 154+38 -L2-

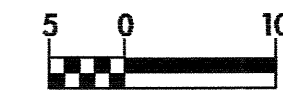

PROJECT REFERENCE NO. R-2552C	SHEET NO. EC-20/CONST 17
R/W SHEET NO.	
ROADWAY DESIGN ENGINEER	HYDRAULICS ENGINEER



1. CONSTRUCT STILLING BASIN (35 M3).
2. CONSTRUCT IMPERVIOUS DIKES AND INSTALL 450MM TEMPORARY PIPE.
3. CONSTRUCT 2.43 X 1.84 RCBC EXTENSION.
4. CONSTRUCT NECESSARY INLET AND OUTLET CHANNEL IMPROVEMENTS.
5. COMPLETE ROADWAY.

