
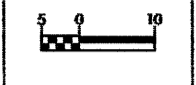


CULVERT CONSTRUCTION SEQUENCE STA. 7+93 -RAMP C-

	PROJECT REFERENCE NO.	SHEET NO.
	EC-2533	EC-2/CONST.6
	R.P. SHEET NO.	HYDRAULICS ENGINEER
	ROADWAY DESIGN ENGINEER	

1. CONSTRUCT STILLING BASIN (40 M3).
2. CONSTRUCT CULVERT.
3. CONSTRUCT INLET CHANNEL/DITCH AND OUT LET IMPROVEMENTS.
4. COMPLETE ROADWAY.

