


JURISDICTIONAL WETLANDS
DO NOT DISTURB

ENVIRONMENTALLY SENSITIVE AREA
APPLIES TO BUFFER ZONES 1 AND 2
SEE PROJECT SPECIAL PROVISIONS

CLEARING AND GRUBBING
EROSION CONTROL FOR
CONSTRUCTION SHEET II

NOTE:
PLACE TEMPORARY ROCK SEDIMENT DAMS TYPE-B
AND TEMPORARY ROCK SILT CHECKS TYPE-A AT
DRAINAGE OUTLETS.


NOTE:
TEMPORARY SILT FENCE SHALL BE INSTALLED A MINIMUM
OF 1 METER FROM TOE OF FILL IN WETLAND AREAS

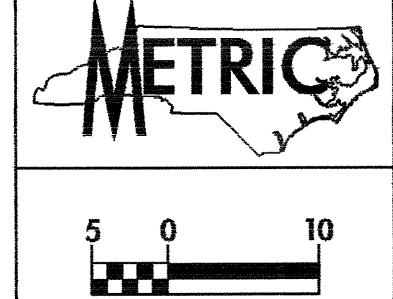

NOTE:
INSTALL EROSION CONTROL MATTING
ON TEMPORARY DIVERSION DITCH

MATCHLINE -L2- 131 + 60 SEE SHEET PHASE I EC-10

MATCHLINE -L2- 135 + 20 SEE SHEET PHASE I EC-12

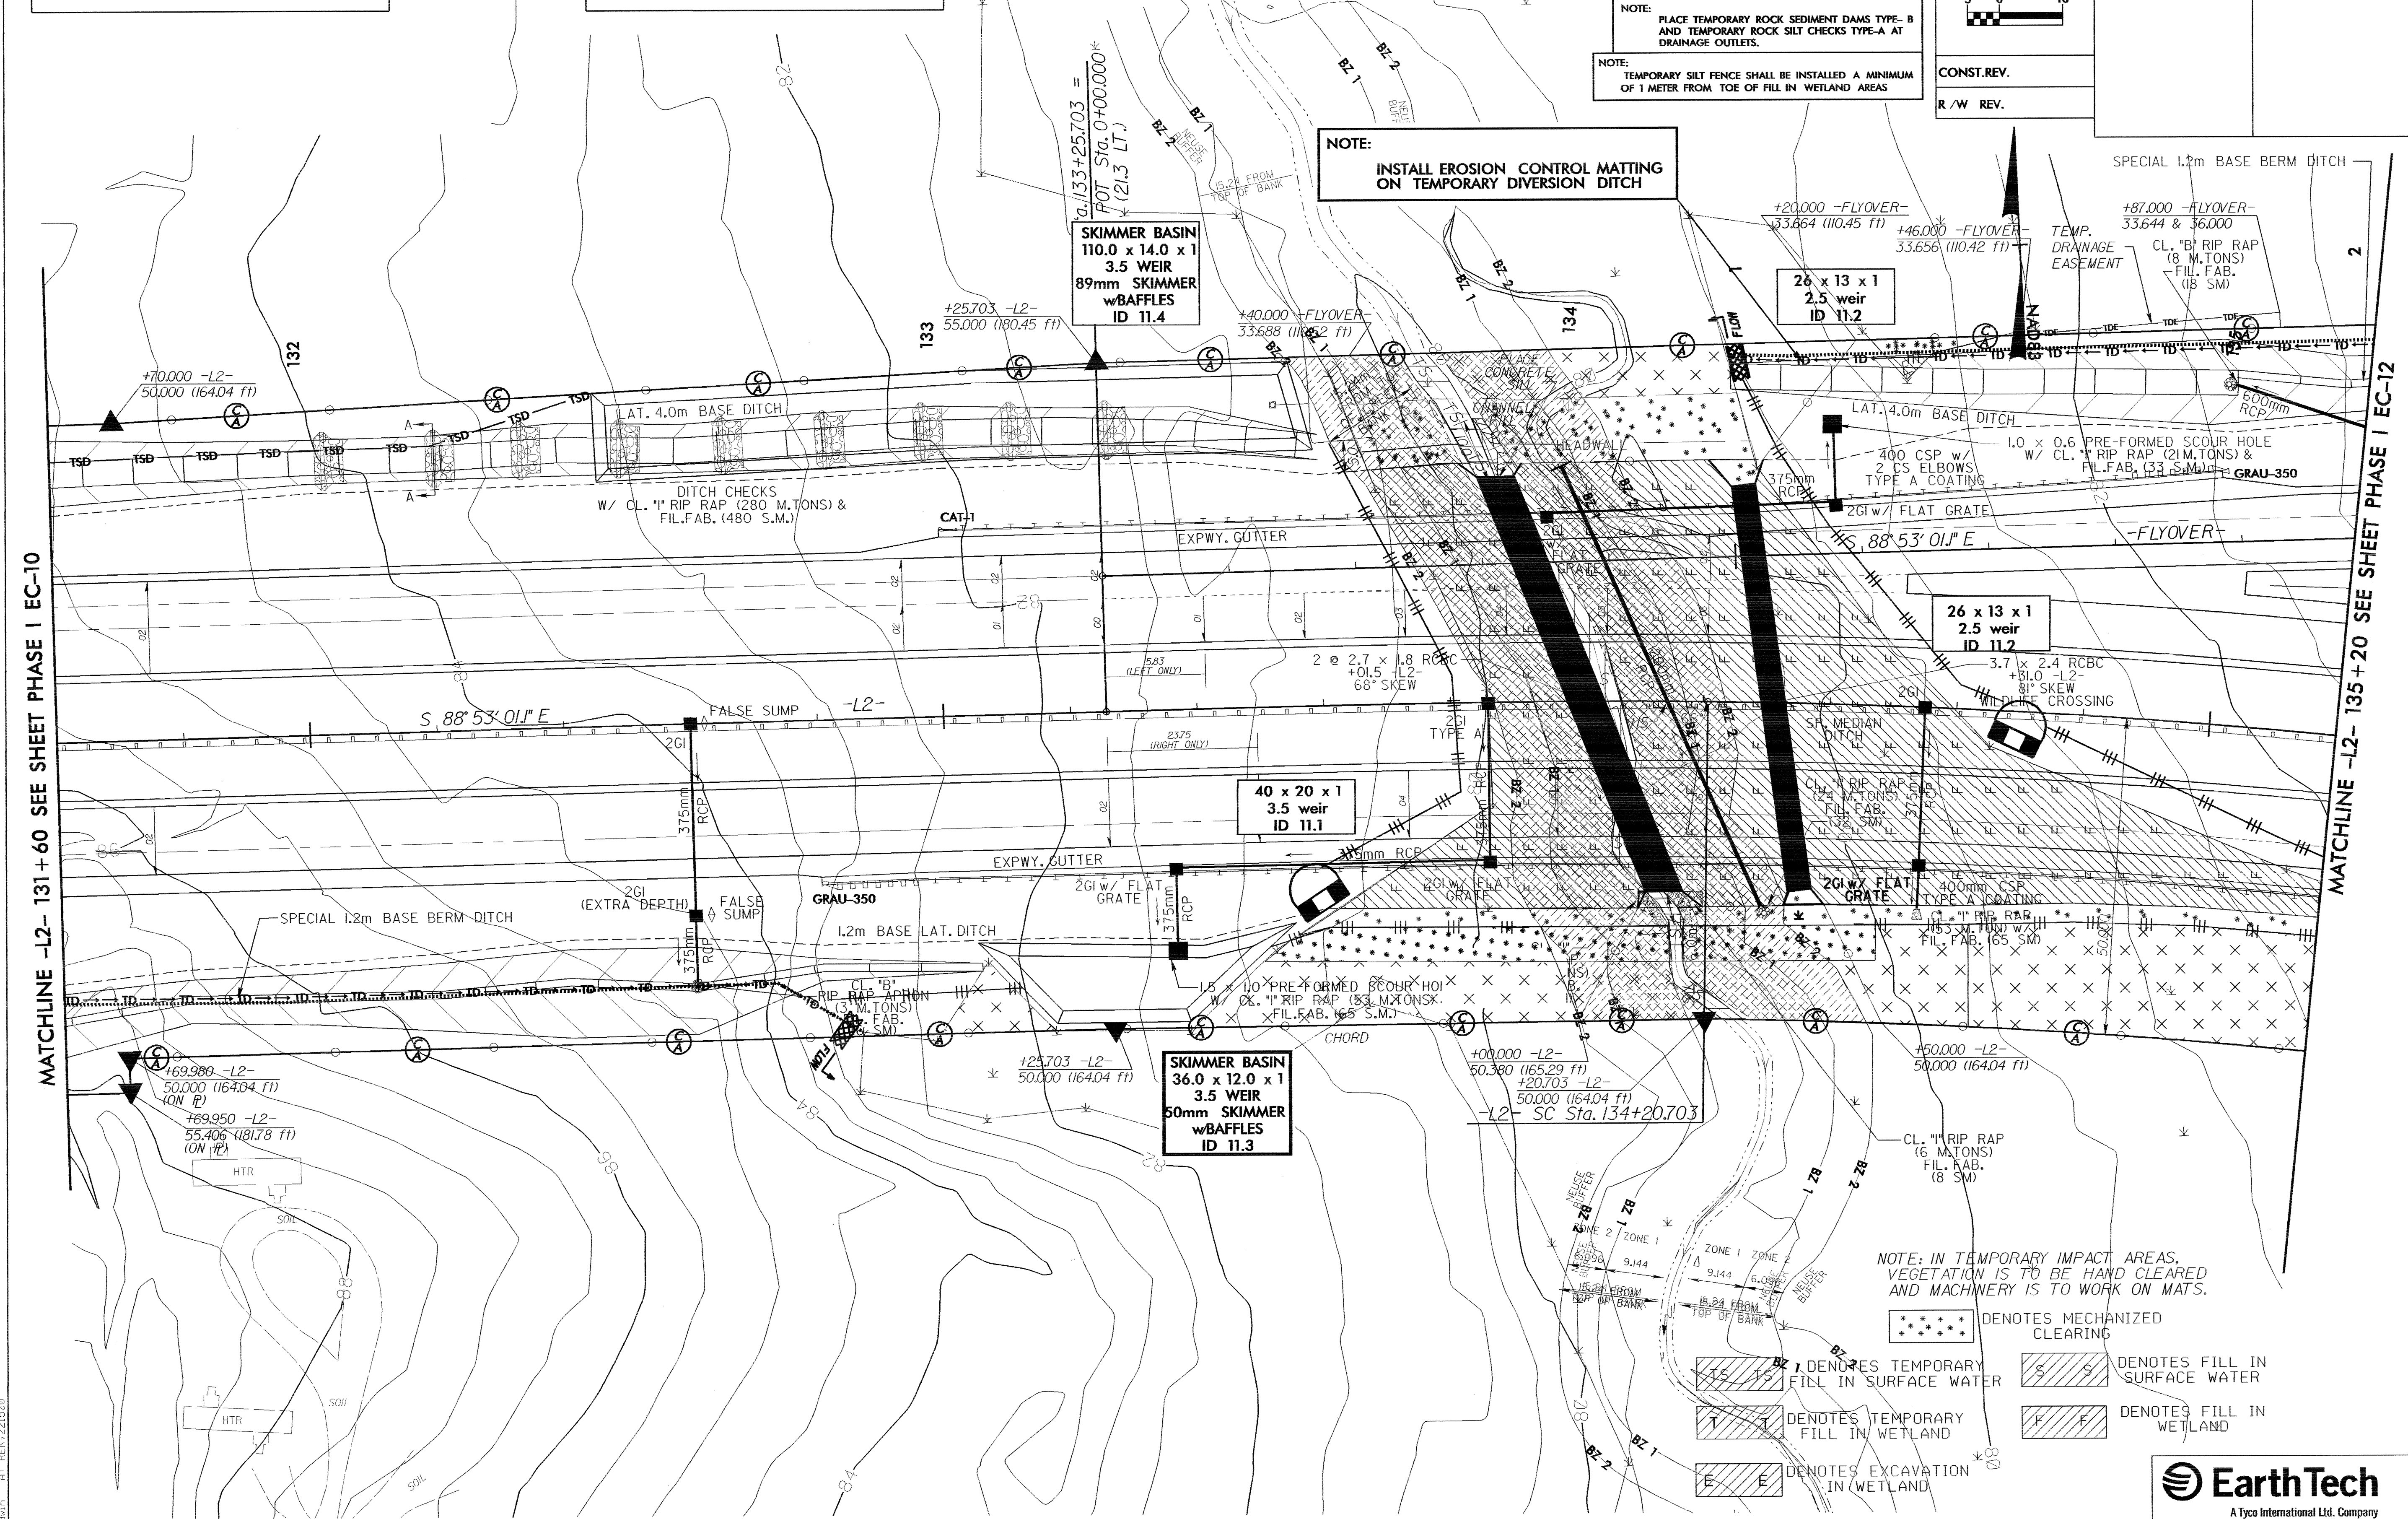

NOTE: IN TEMPORARY IMPACT AREAS,
VEGETATION IS TO BE HAND CLEARED
AND MACHINERY IS TO WORK ON MATS.

- DENOTES MECHANIZED CLEARING
- DENOTES TEMPORARY FILL IN SURFACE WATER
- DENOTES FILL IN SURFACE WATER
- DENOTES TEMPORARY FILL IN WETLAND
- DENOTES FILL IN WETLAND
- DENOTES EXCAVATION IN WETLAND

