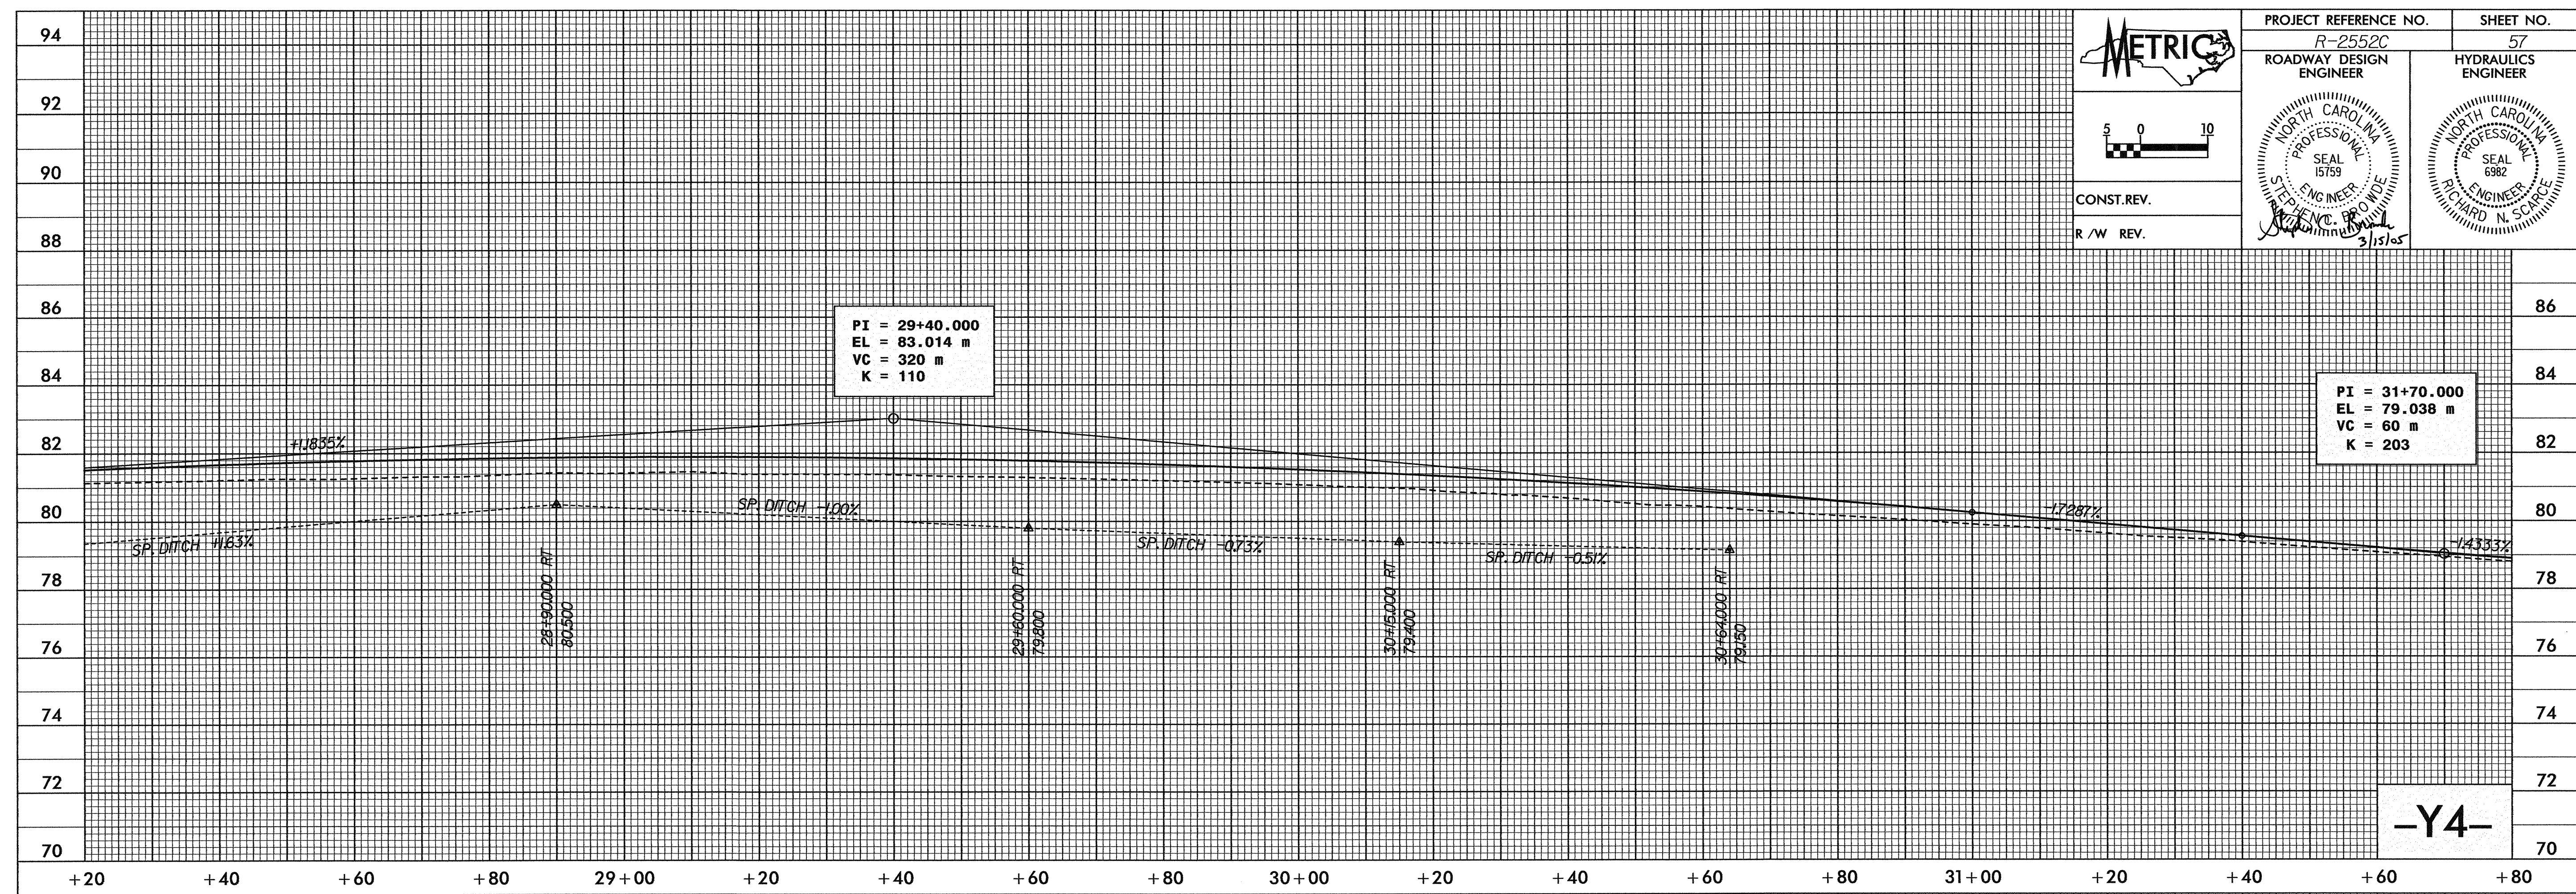
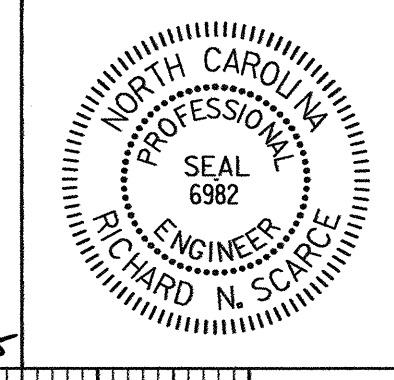
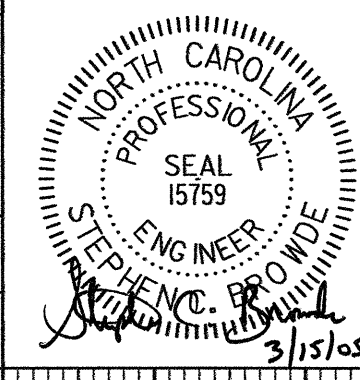
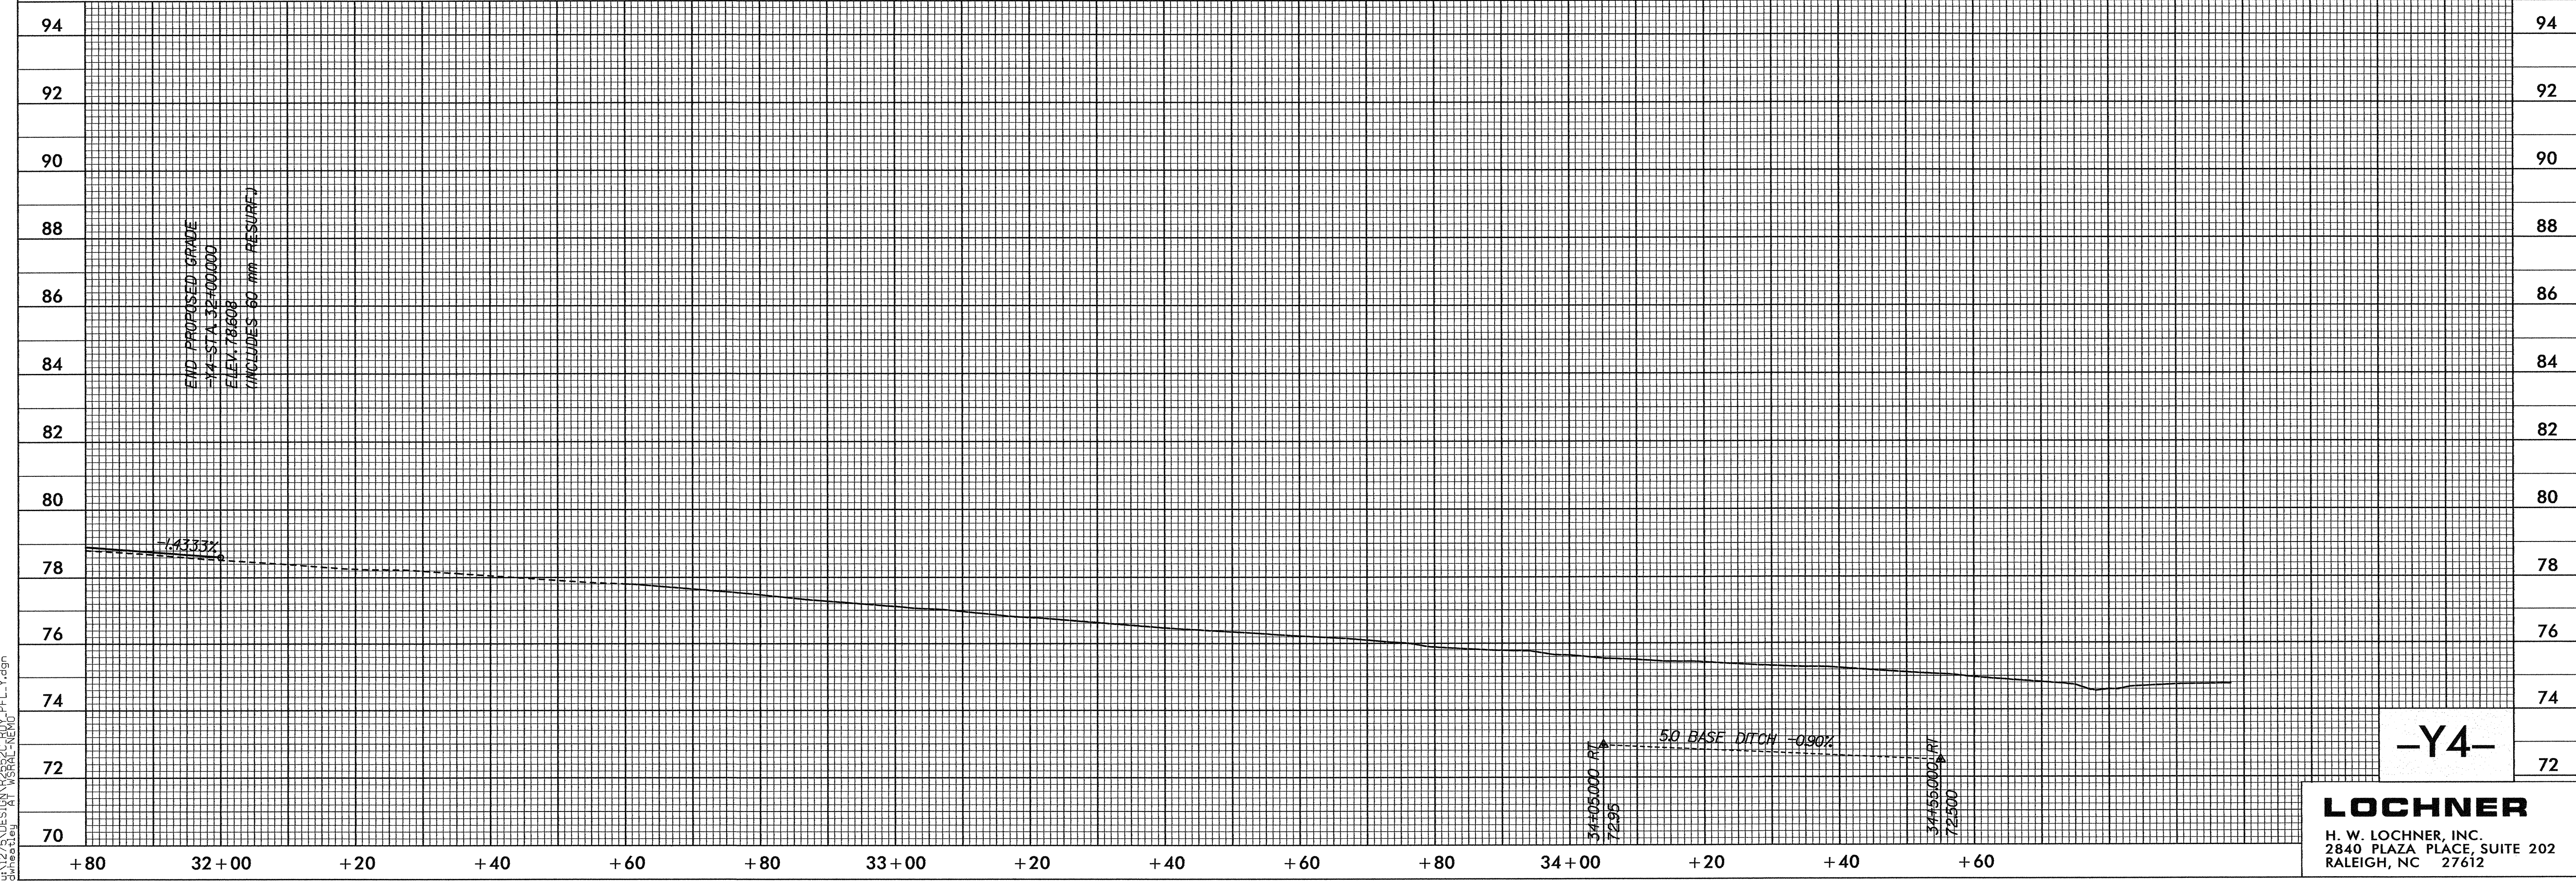


CONST. REV.

R / W REV.

**-Y4-****-Y4-**

**LOCHNER**  
H. W. LOCHNER, INC.  
2840 PLAZA PLACE, SUITE 202  
RALEIGH, NC 27612

I:\M&E\2005\2552C\2552C-RD-Y4-PFL-Y.dgn  
 12/15/05 10:55 AM  
 2552C-RD-Y4-PFL-Y.dgn