

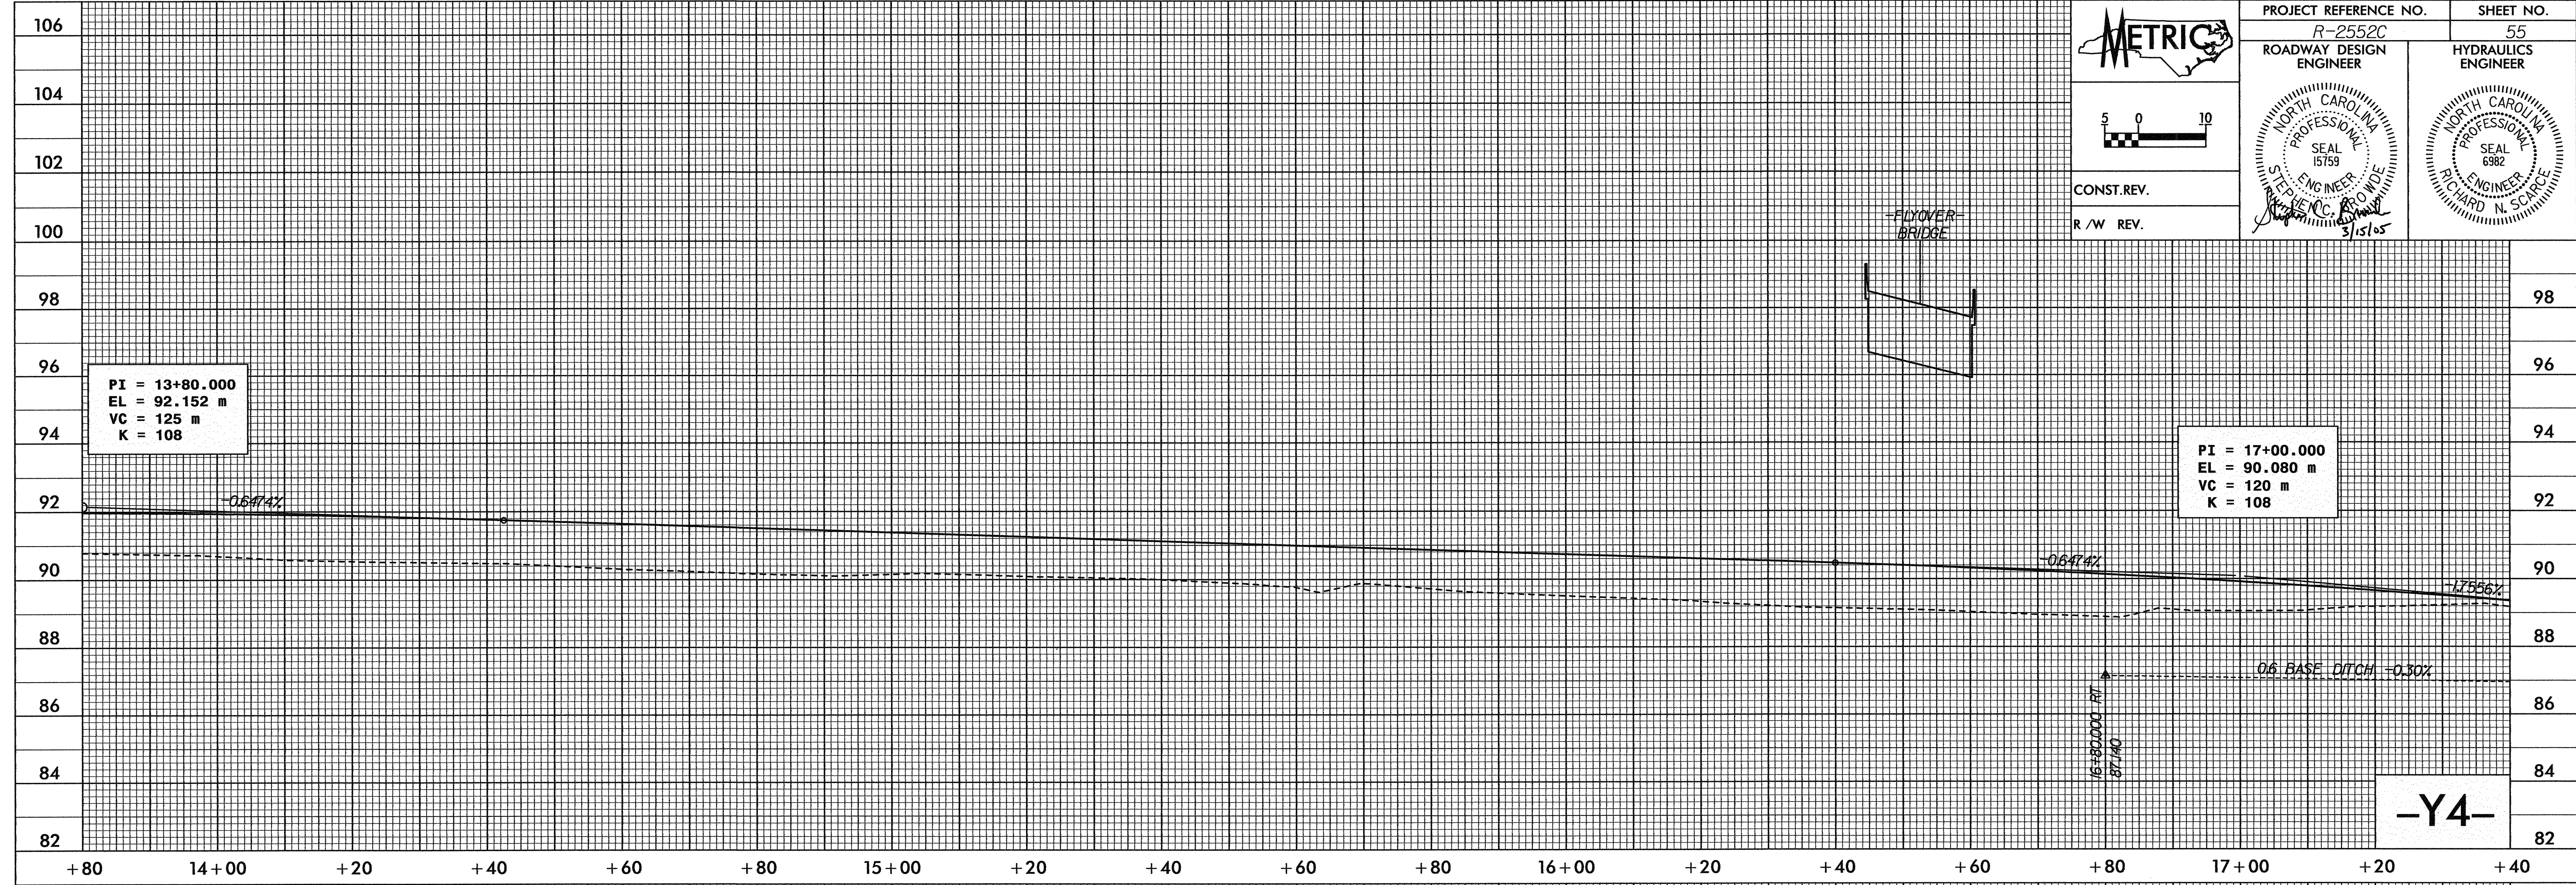


CONST. REV.
 R/W REV.

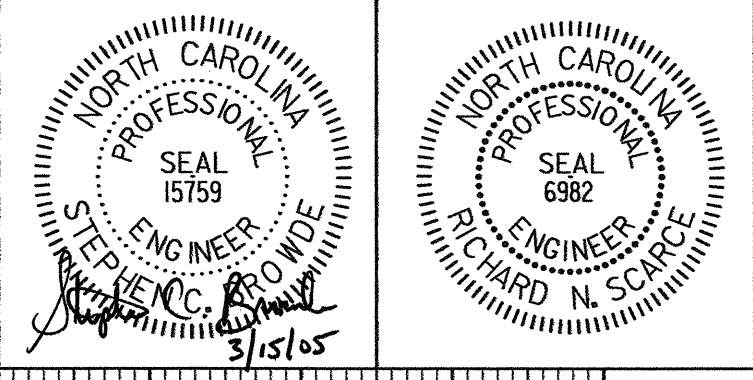

-Y4-

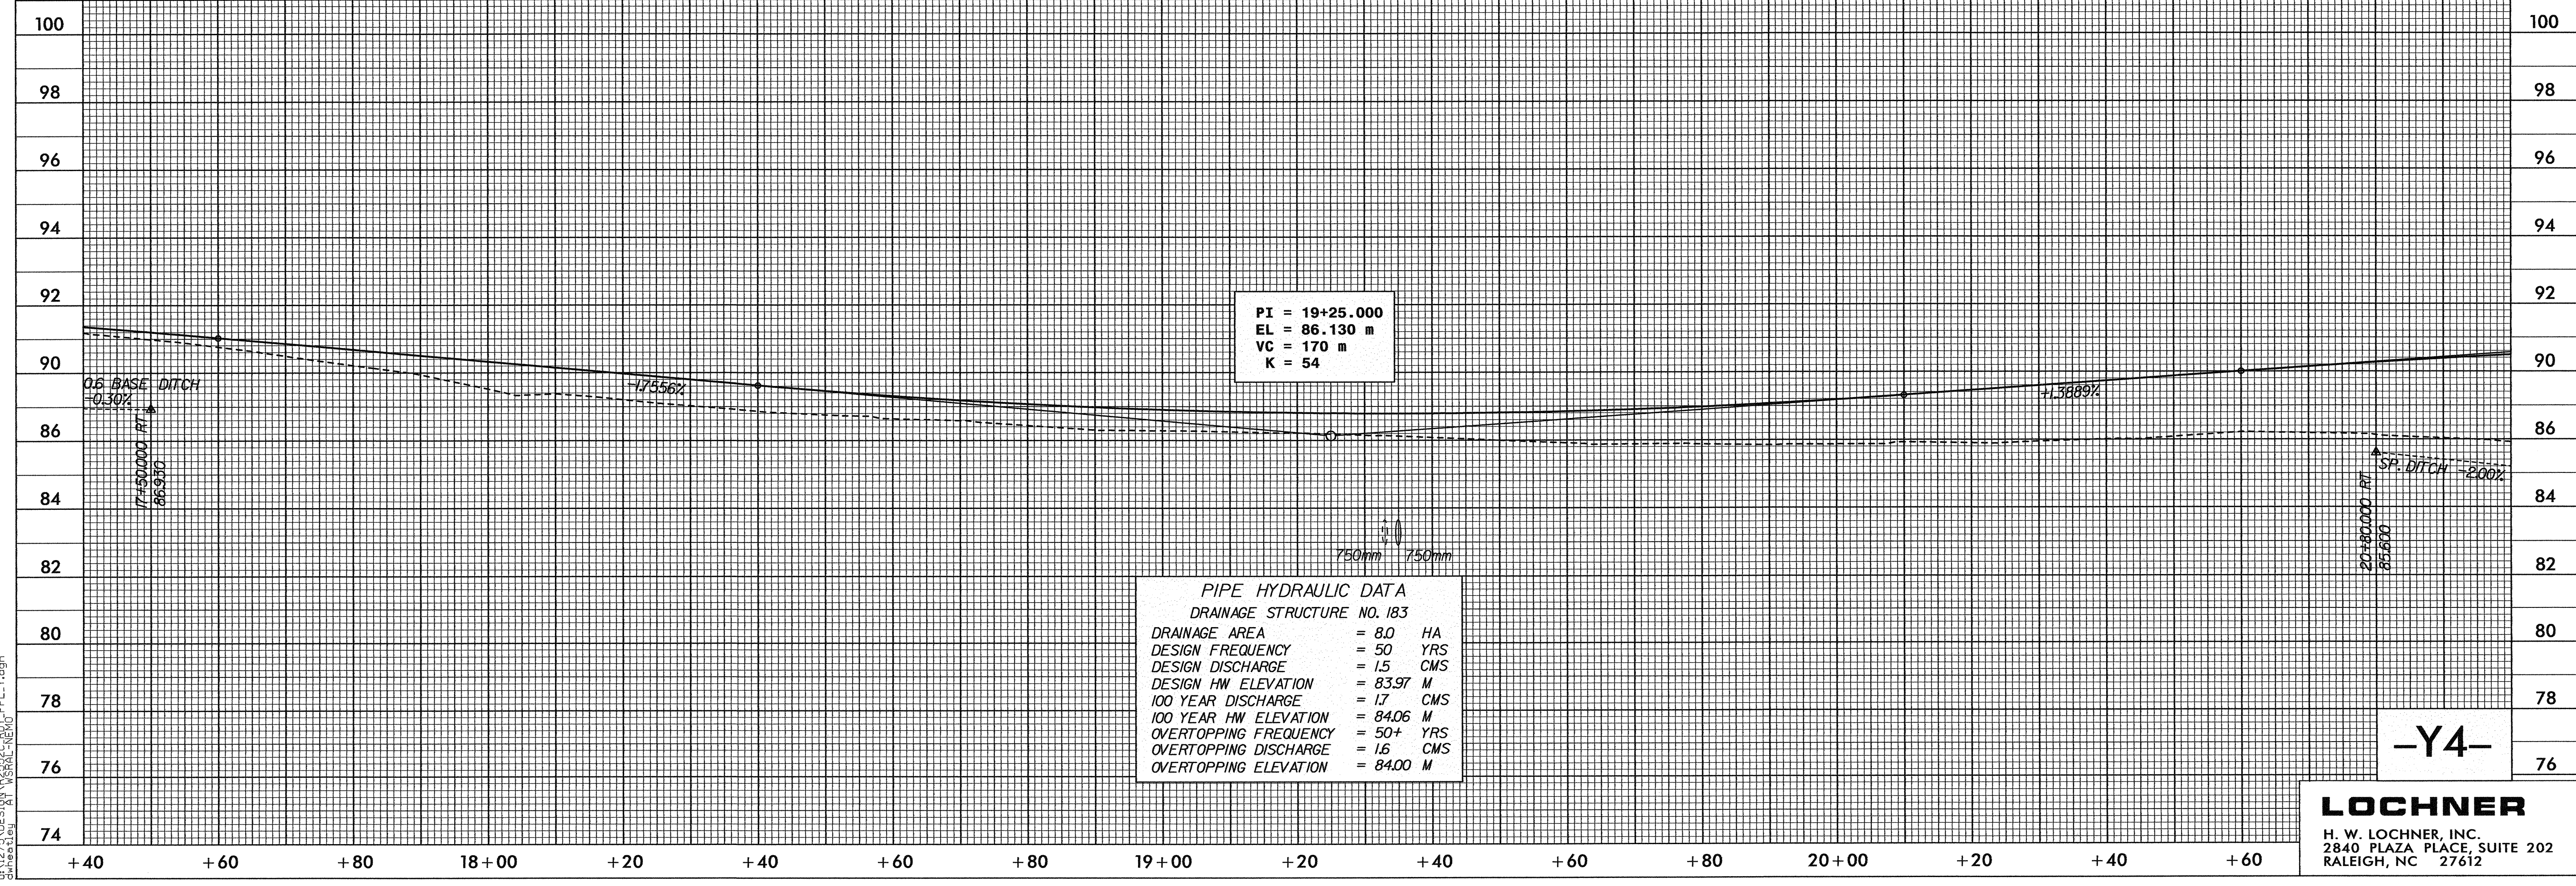

PIPE HYDRAULIC DATA
 DRAINAGE STRUCTURE NO. 183

DRAINAGE AREA	= 8.0	HA
DESIGN FREQUENCY	= 50	YRS
DESIGN DISCHARGE	= 1.5	CMS
DESIGN HW ELEVATION	= 83.97	M
100 YEAR DISCHARGE	= 1.7	CMS
100 YEAR HW ELEVATION	= 84.06	M
OVERTOPPING FREQUENCY	= 50+	YRS
OVERTOPPING DISCHARGE	= 1.6	CMS
OVERTOPPING ELEVATION	= 84.00	M

-Y4-

17-MAR-2005 12:52
 U:\12\DESIGN\2552C\RDW\PL_Y.dgn