
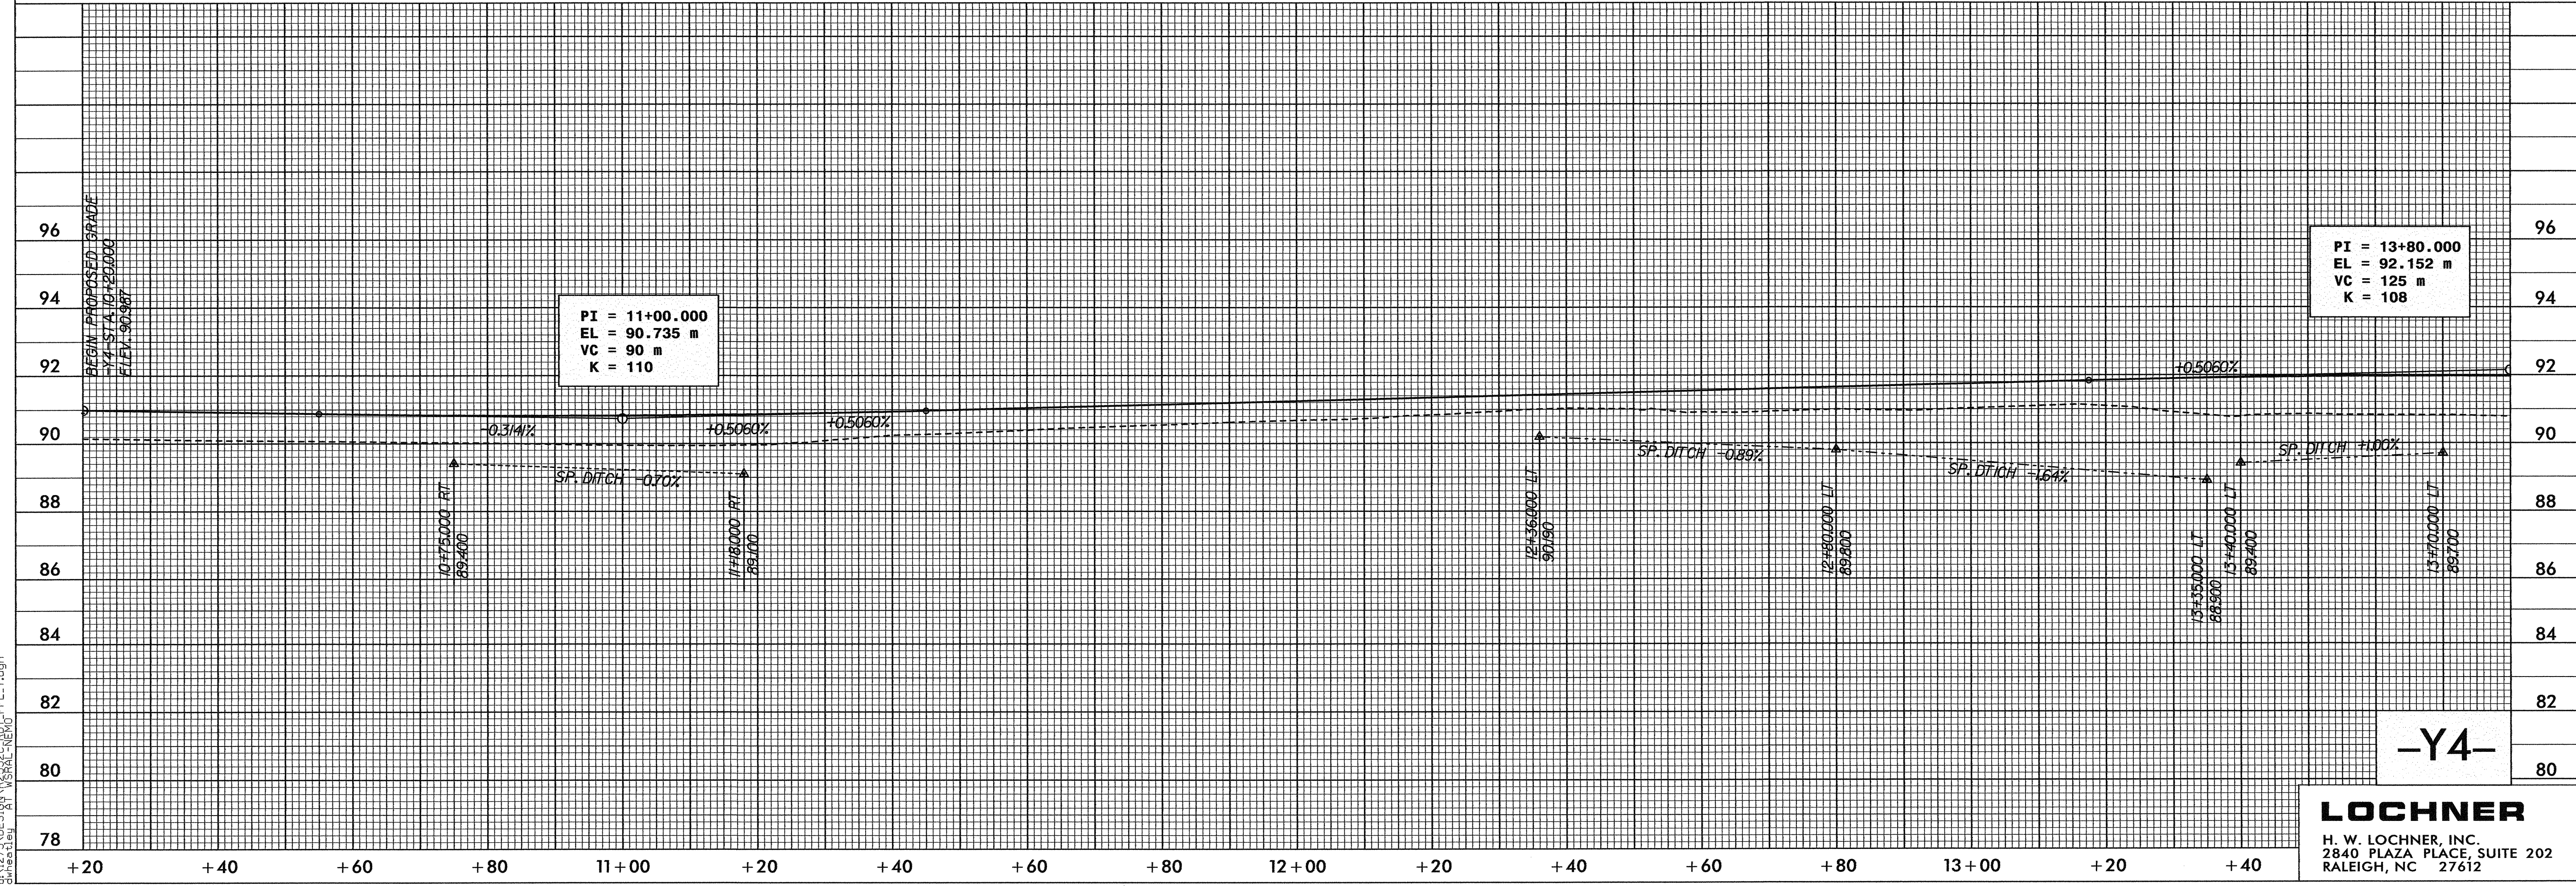
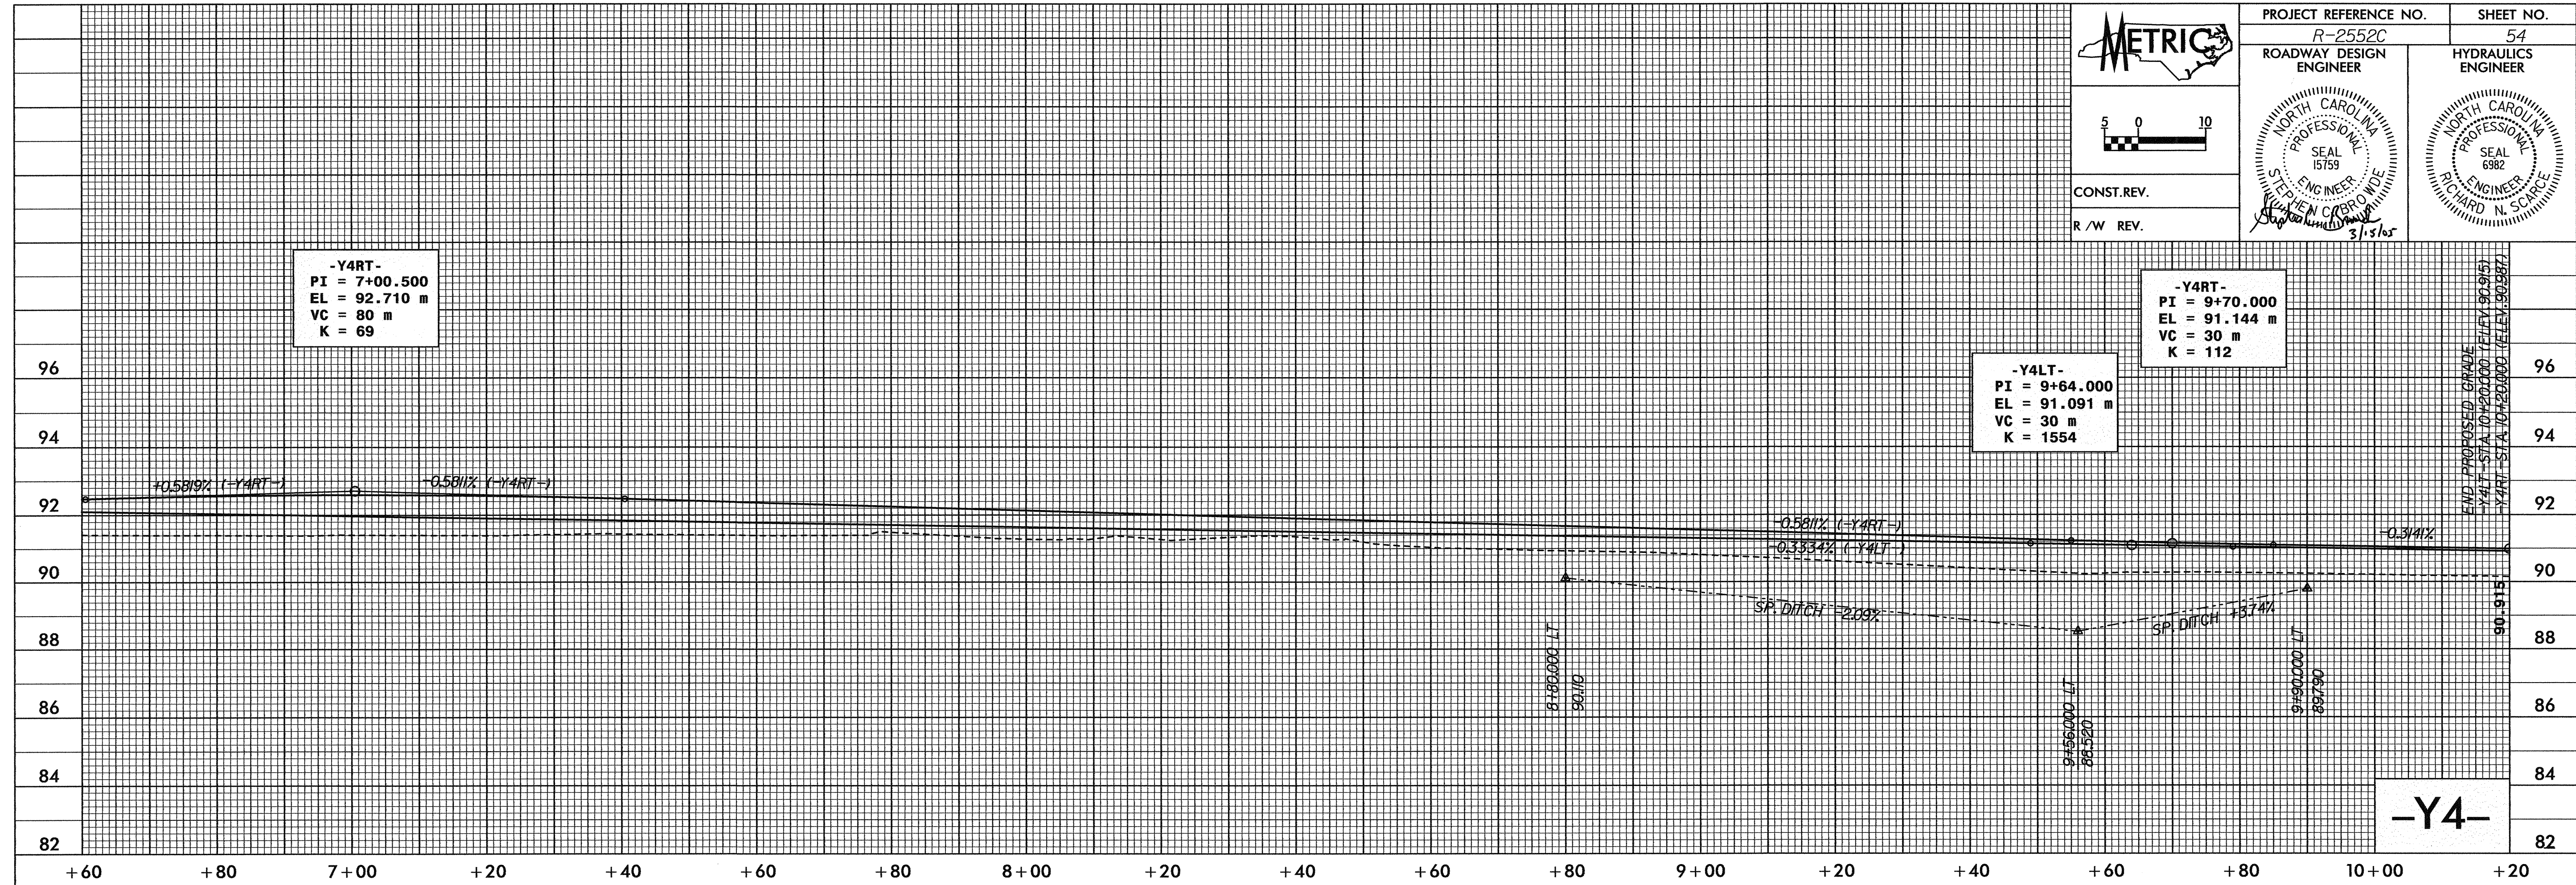


CONST. REV.
R/W REV.

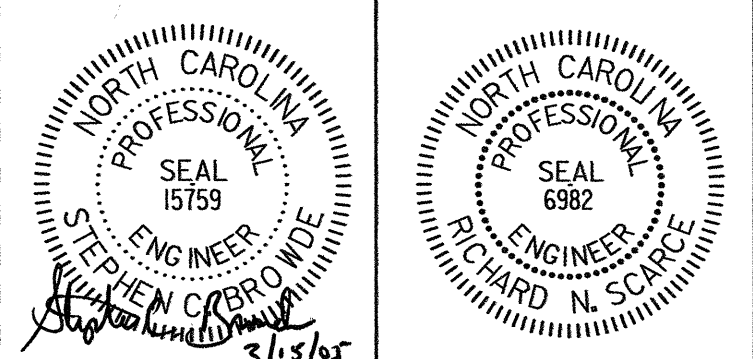

17-MAR-2005 12:52
UPN:\27\DESIGN\2552C\NET\PL_Y4.dgn