


	PROJECT REFERENCE NO.	SHEET NO.
	R-2552C	52
	ROADWAY DESIGN ENGINEER	HYDRAULICS ENGINEER
CONST. REV.		
R / W REV.		

-Y3-

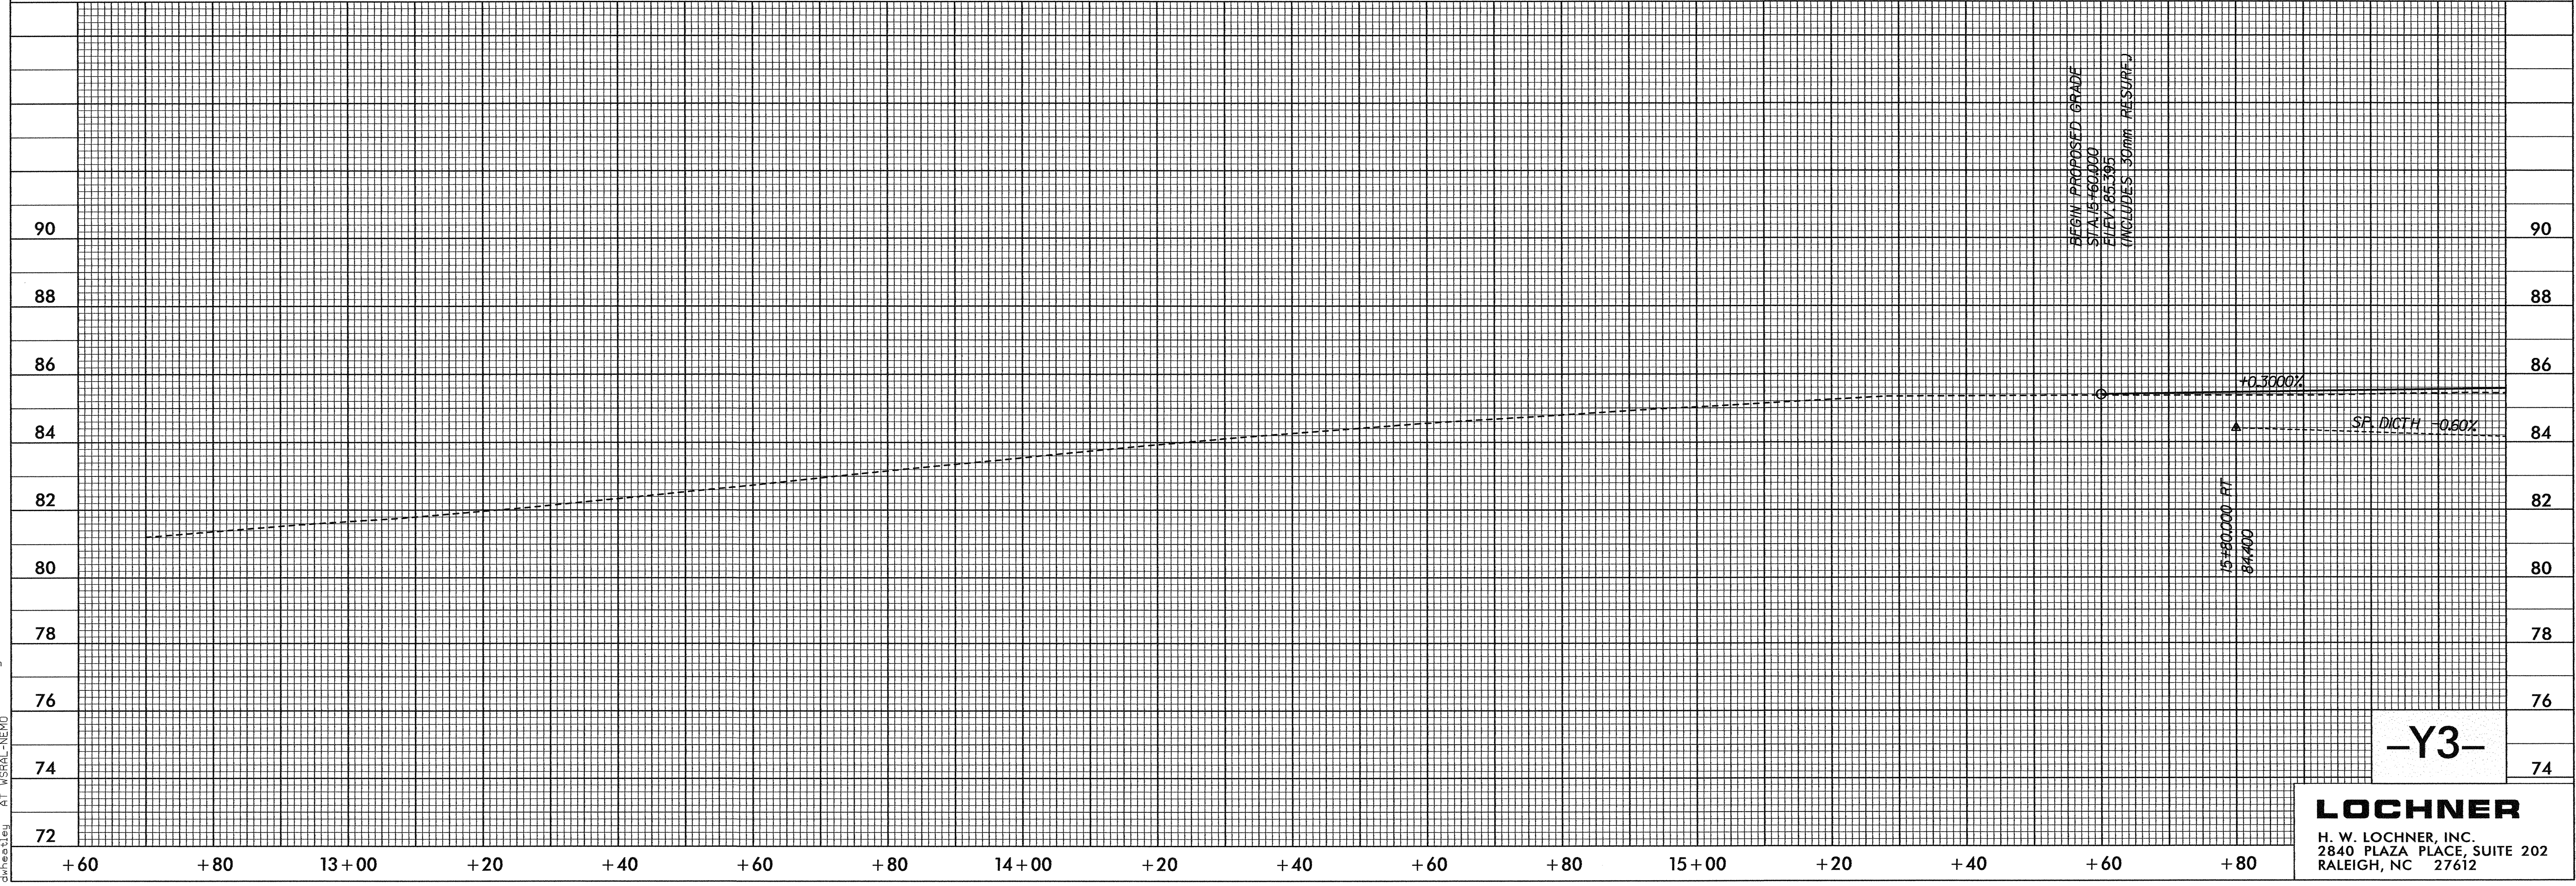

-Y3-

LOCHNER
H. W. LOCHNER, INC.
2840 PLAZA PLACE, SUITE 202
RALEIGH, NC 27612

18-MAR-2005 10:22 AM R-2552C-RDY-PFL-Y.dgn
C:\PROJECTS\18-MAR-2005\18-MAR-2005-RDY-PFL-Y.dgn