
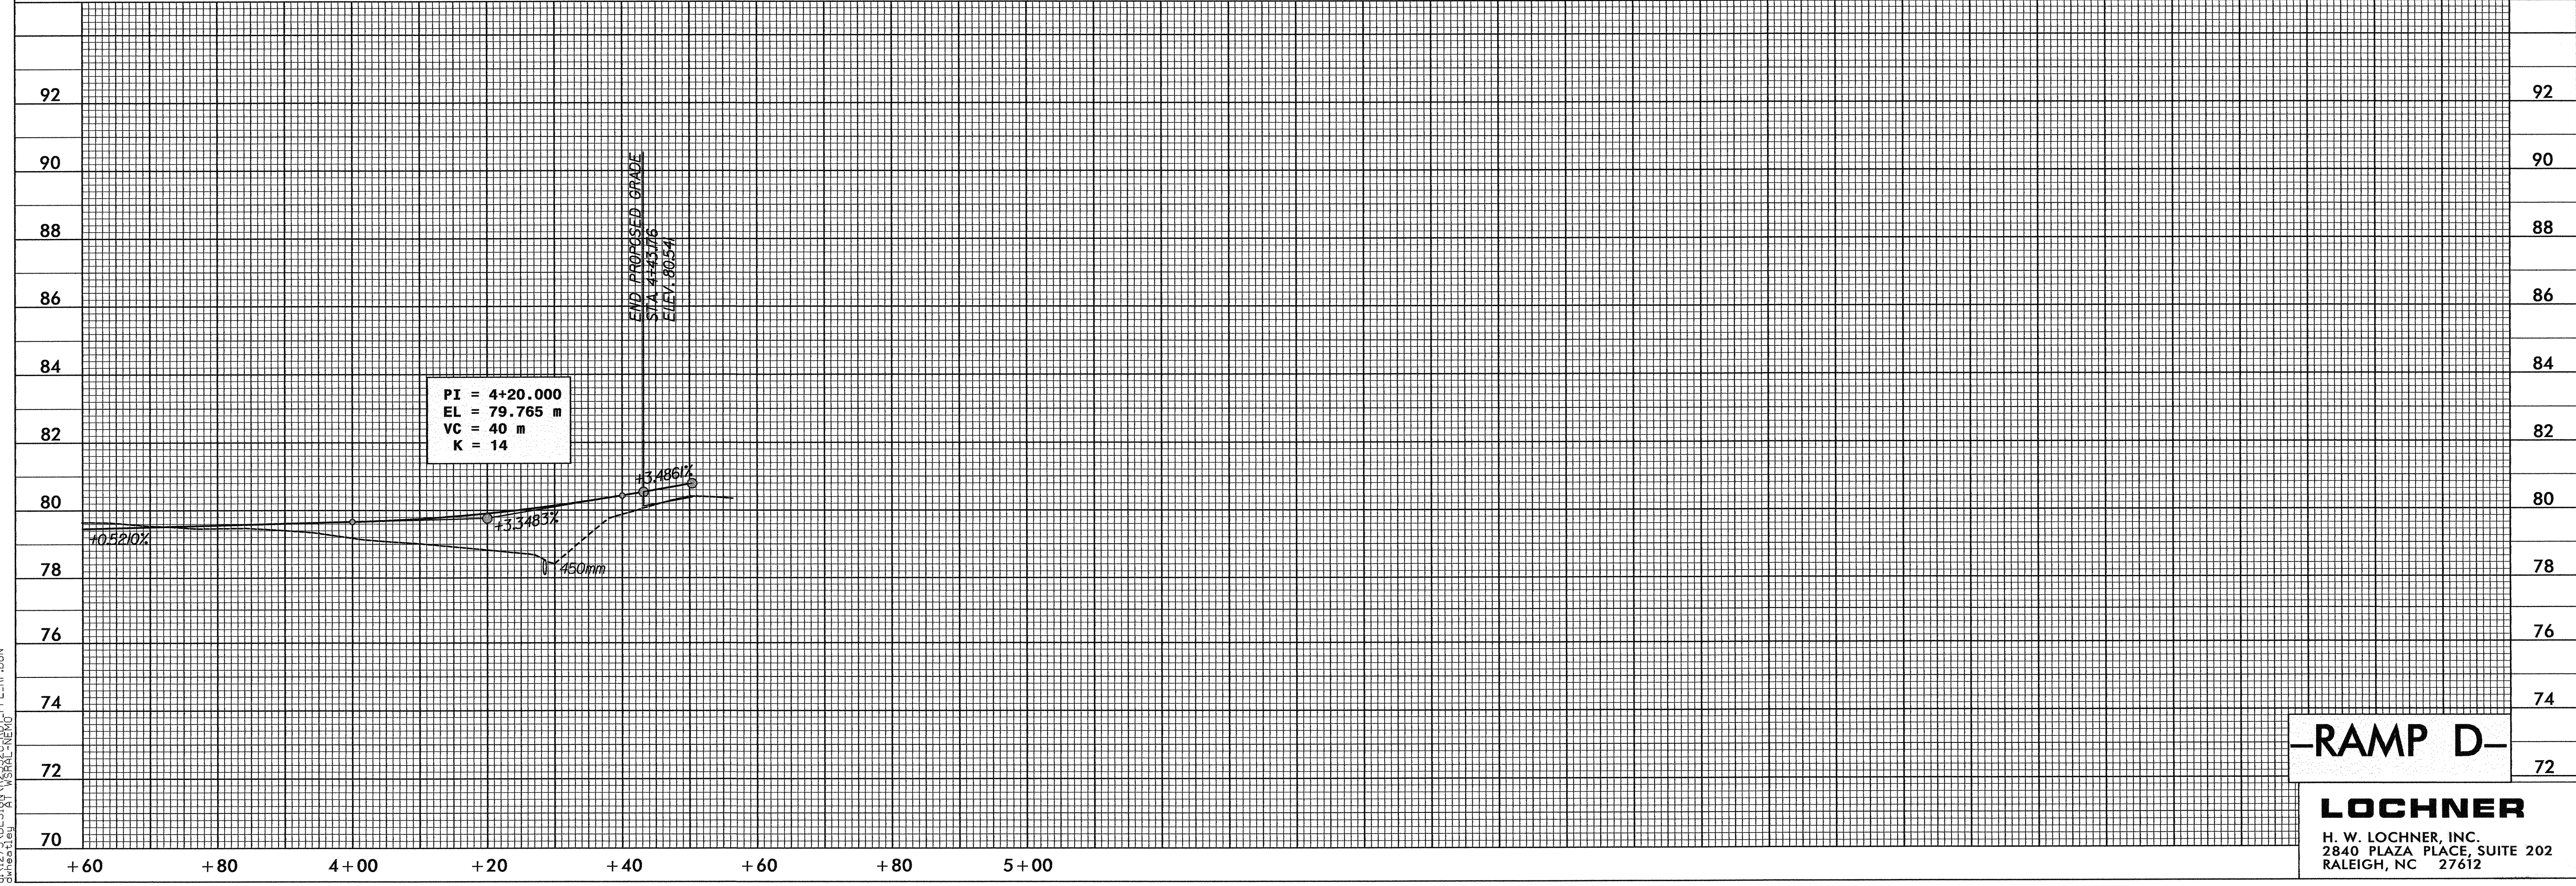
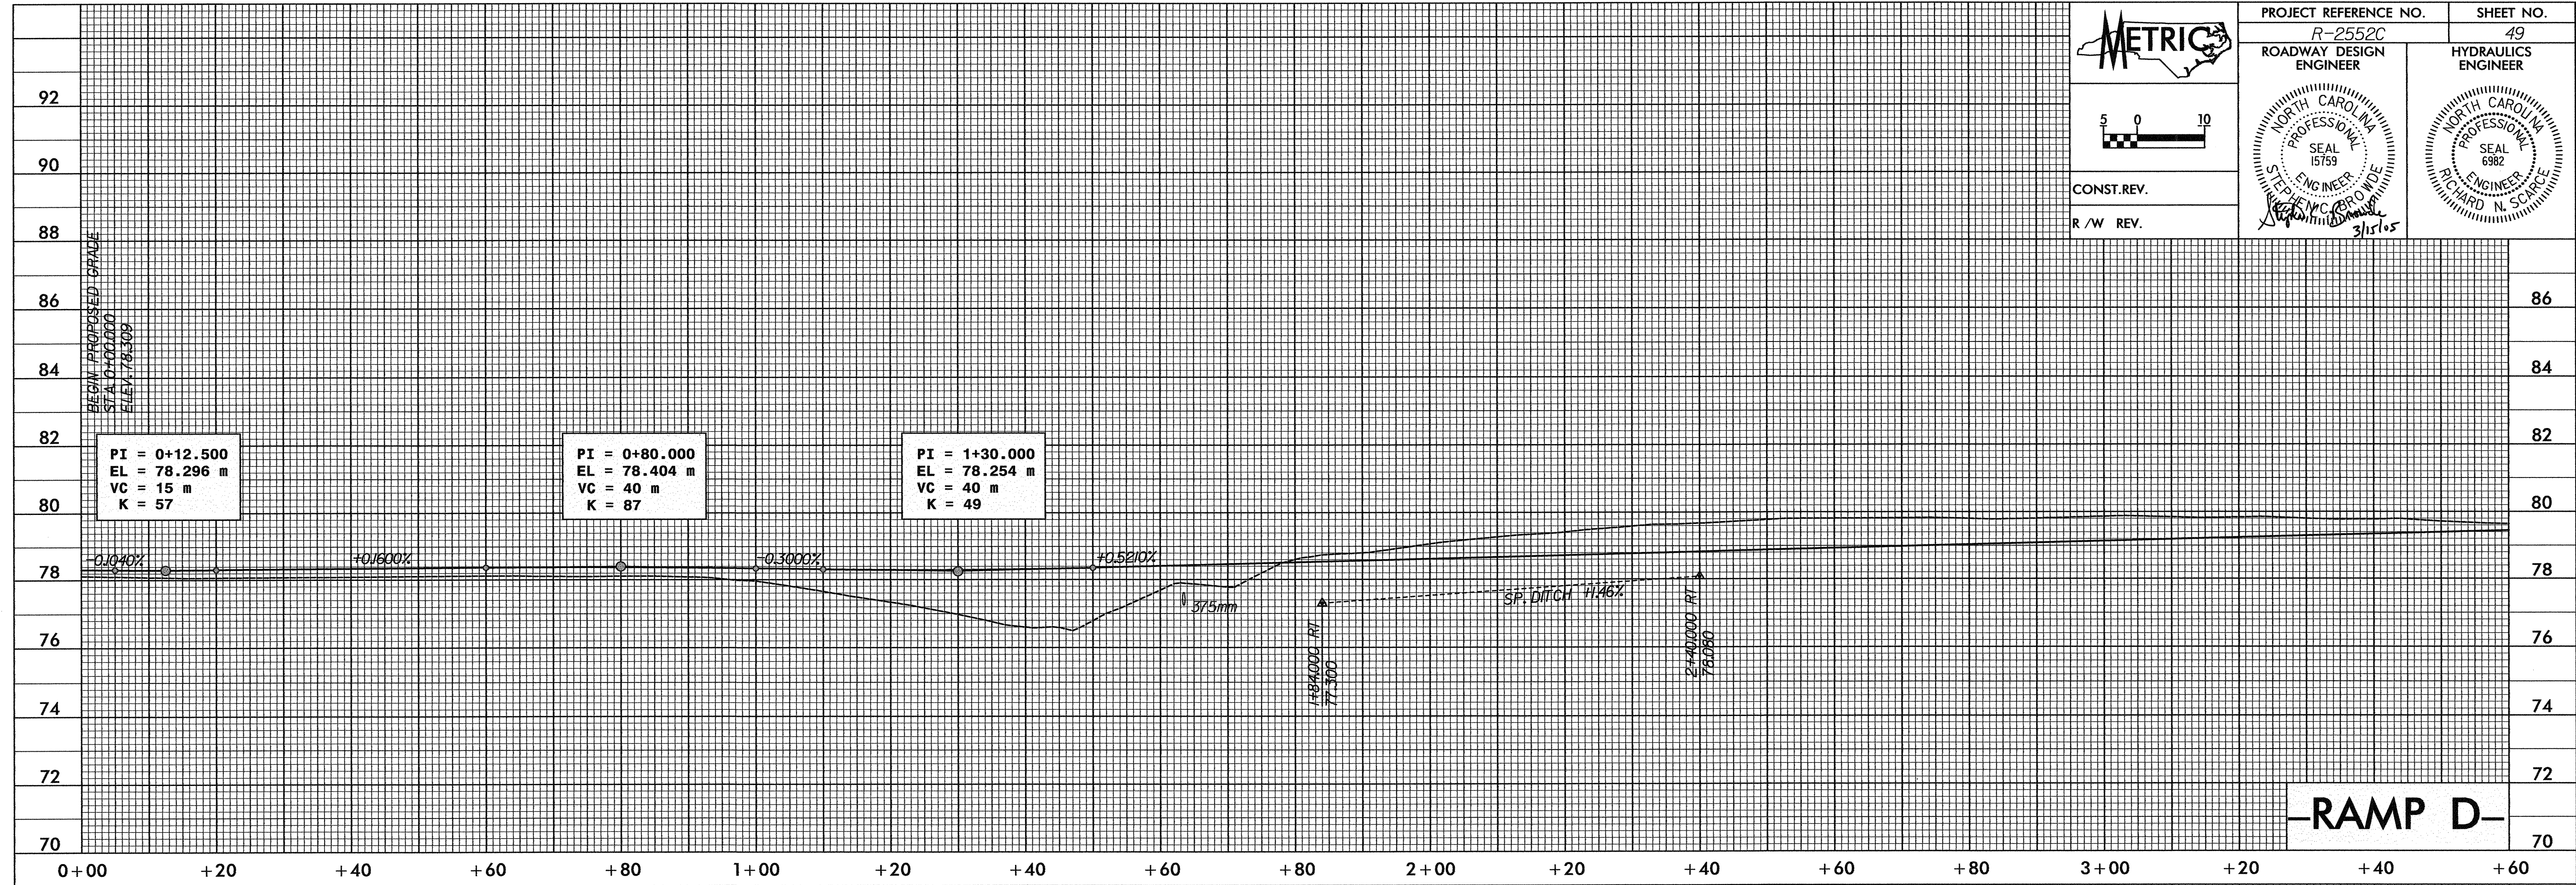


CONST. REV.

R/W REV.

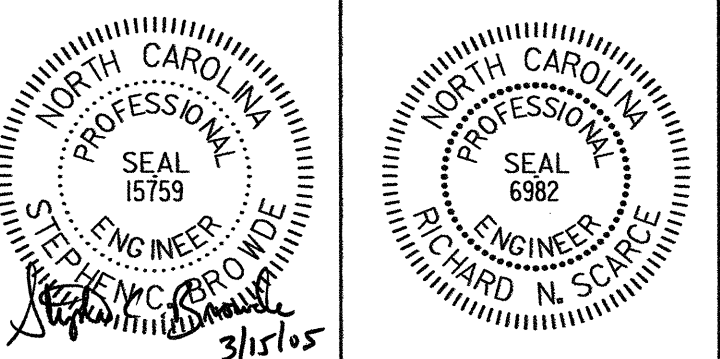

IT-MAR-2005 (2552)
JUN-27-2005 DESIGN
3/15/05