
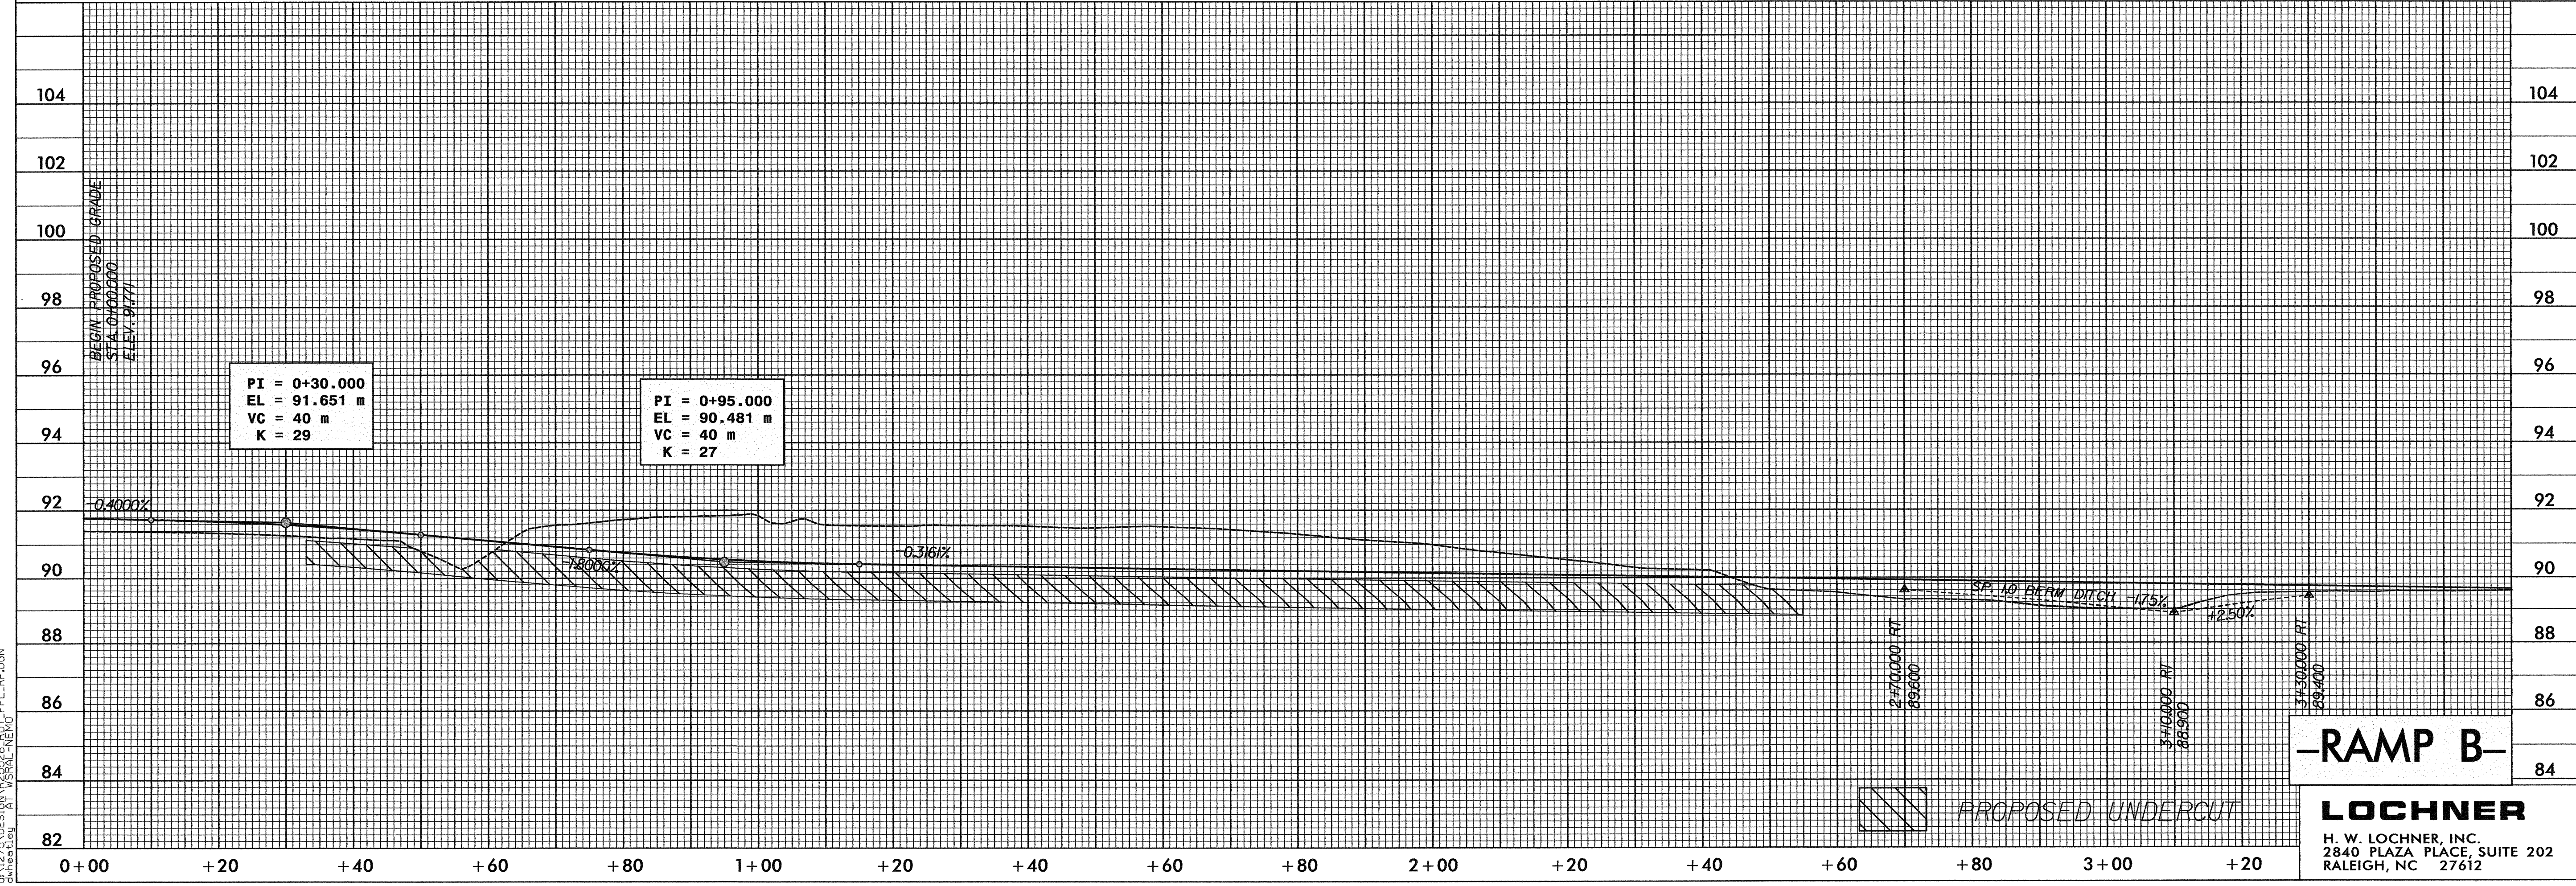
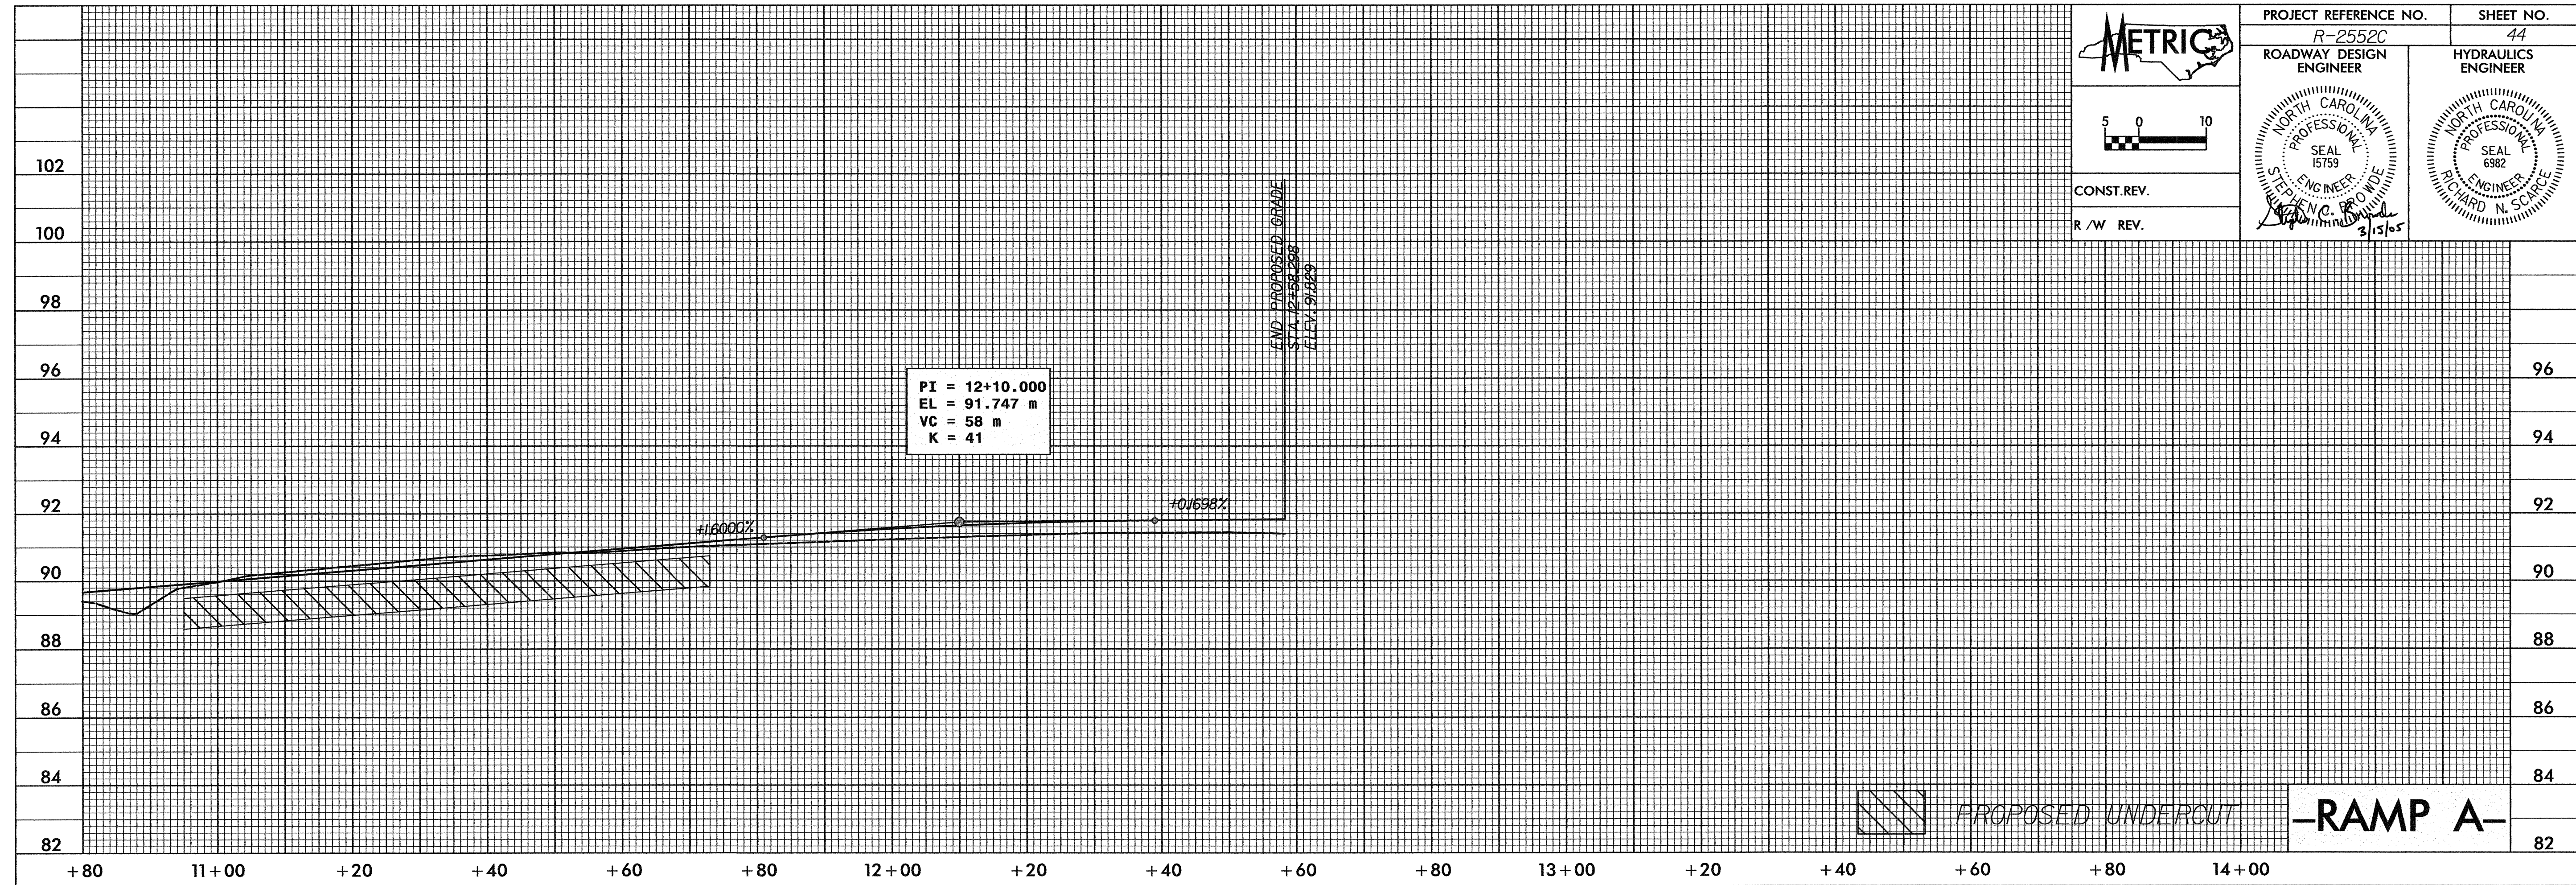


CONST. REV.  
R/W REV.

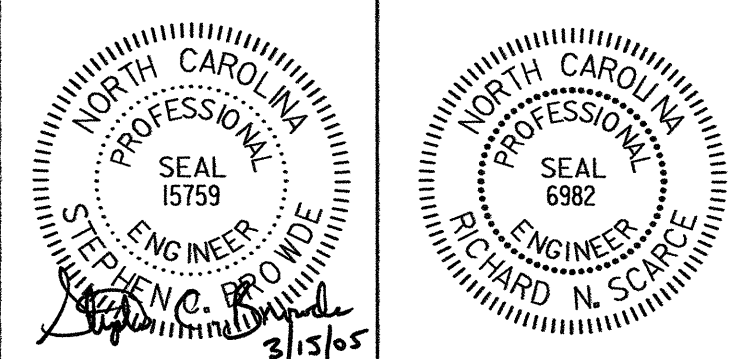

IT-MAR-2005 12452  
 JAVI27A\DESIGN\2552C\RDW\_PFL\_RP.DGN  
 11/15/05 11:53 AM

**-RAMP B-**

**LOCHNER**  
 H. W. LOCHNER, INC.  
 2840 PLAZA PLACE, SUITE 202  
 RALEIGH, NC 27612