



CONST. REV.

R/W REV.

PROJECT REFERENCE NO. R-2552C	SHEET NO. 42
ROADWAY DESIGN ENGINEER	HYDRAULICS ENGINEER
3/13/15	

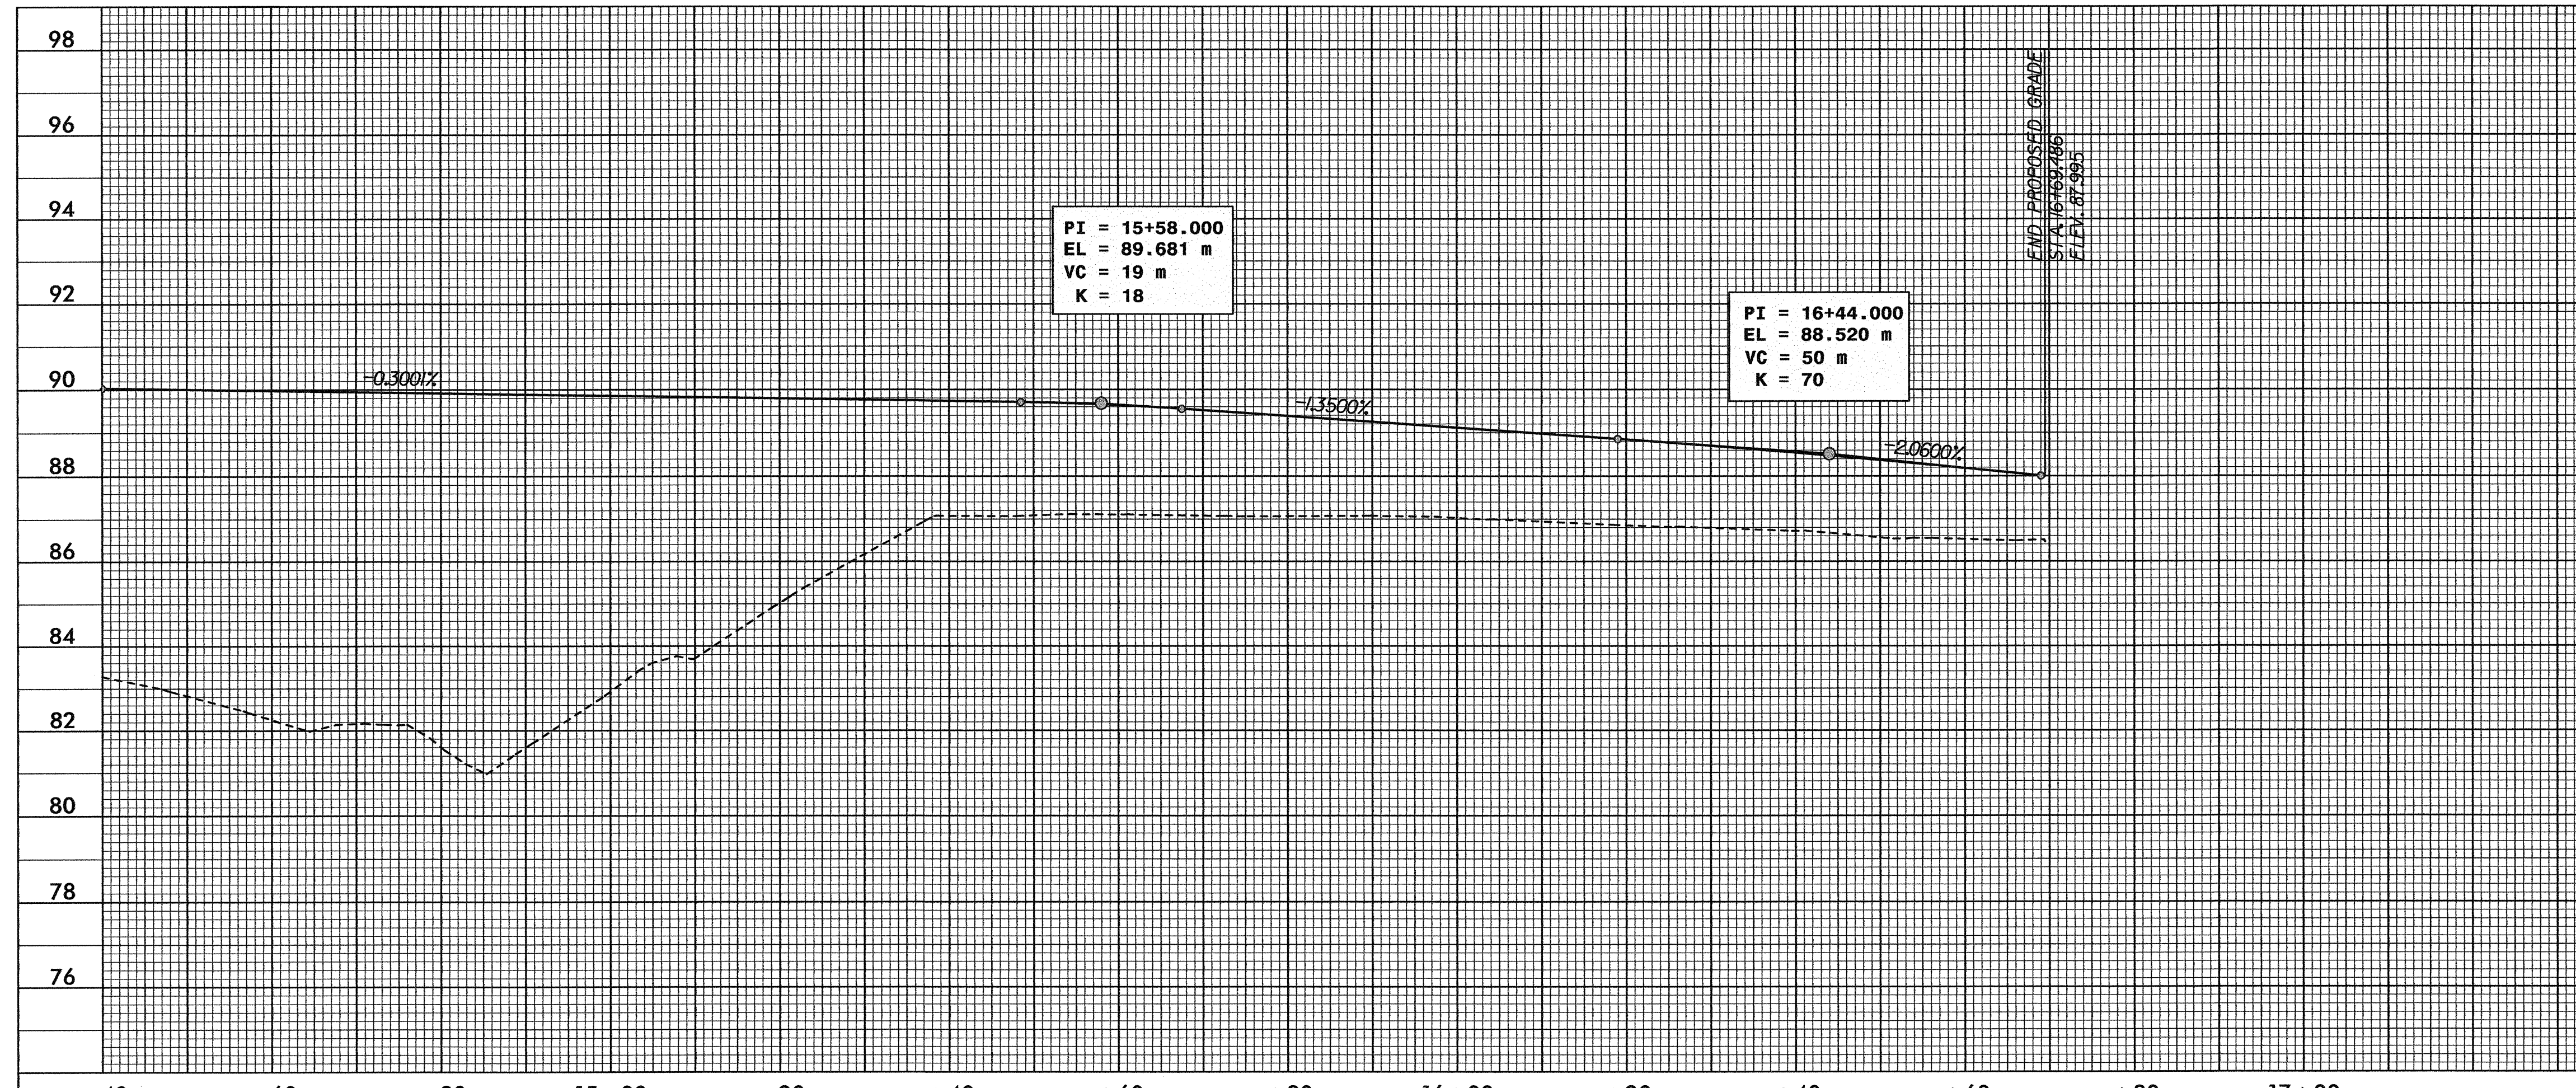

-FLYOVER-

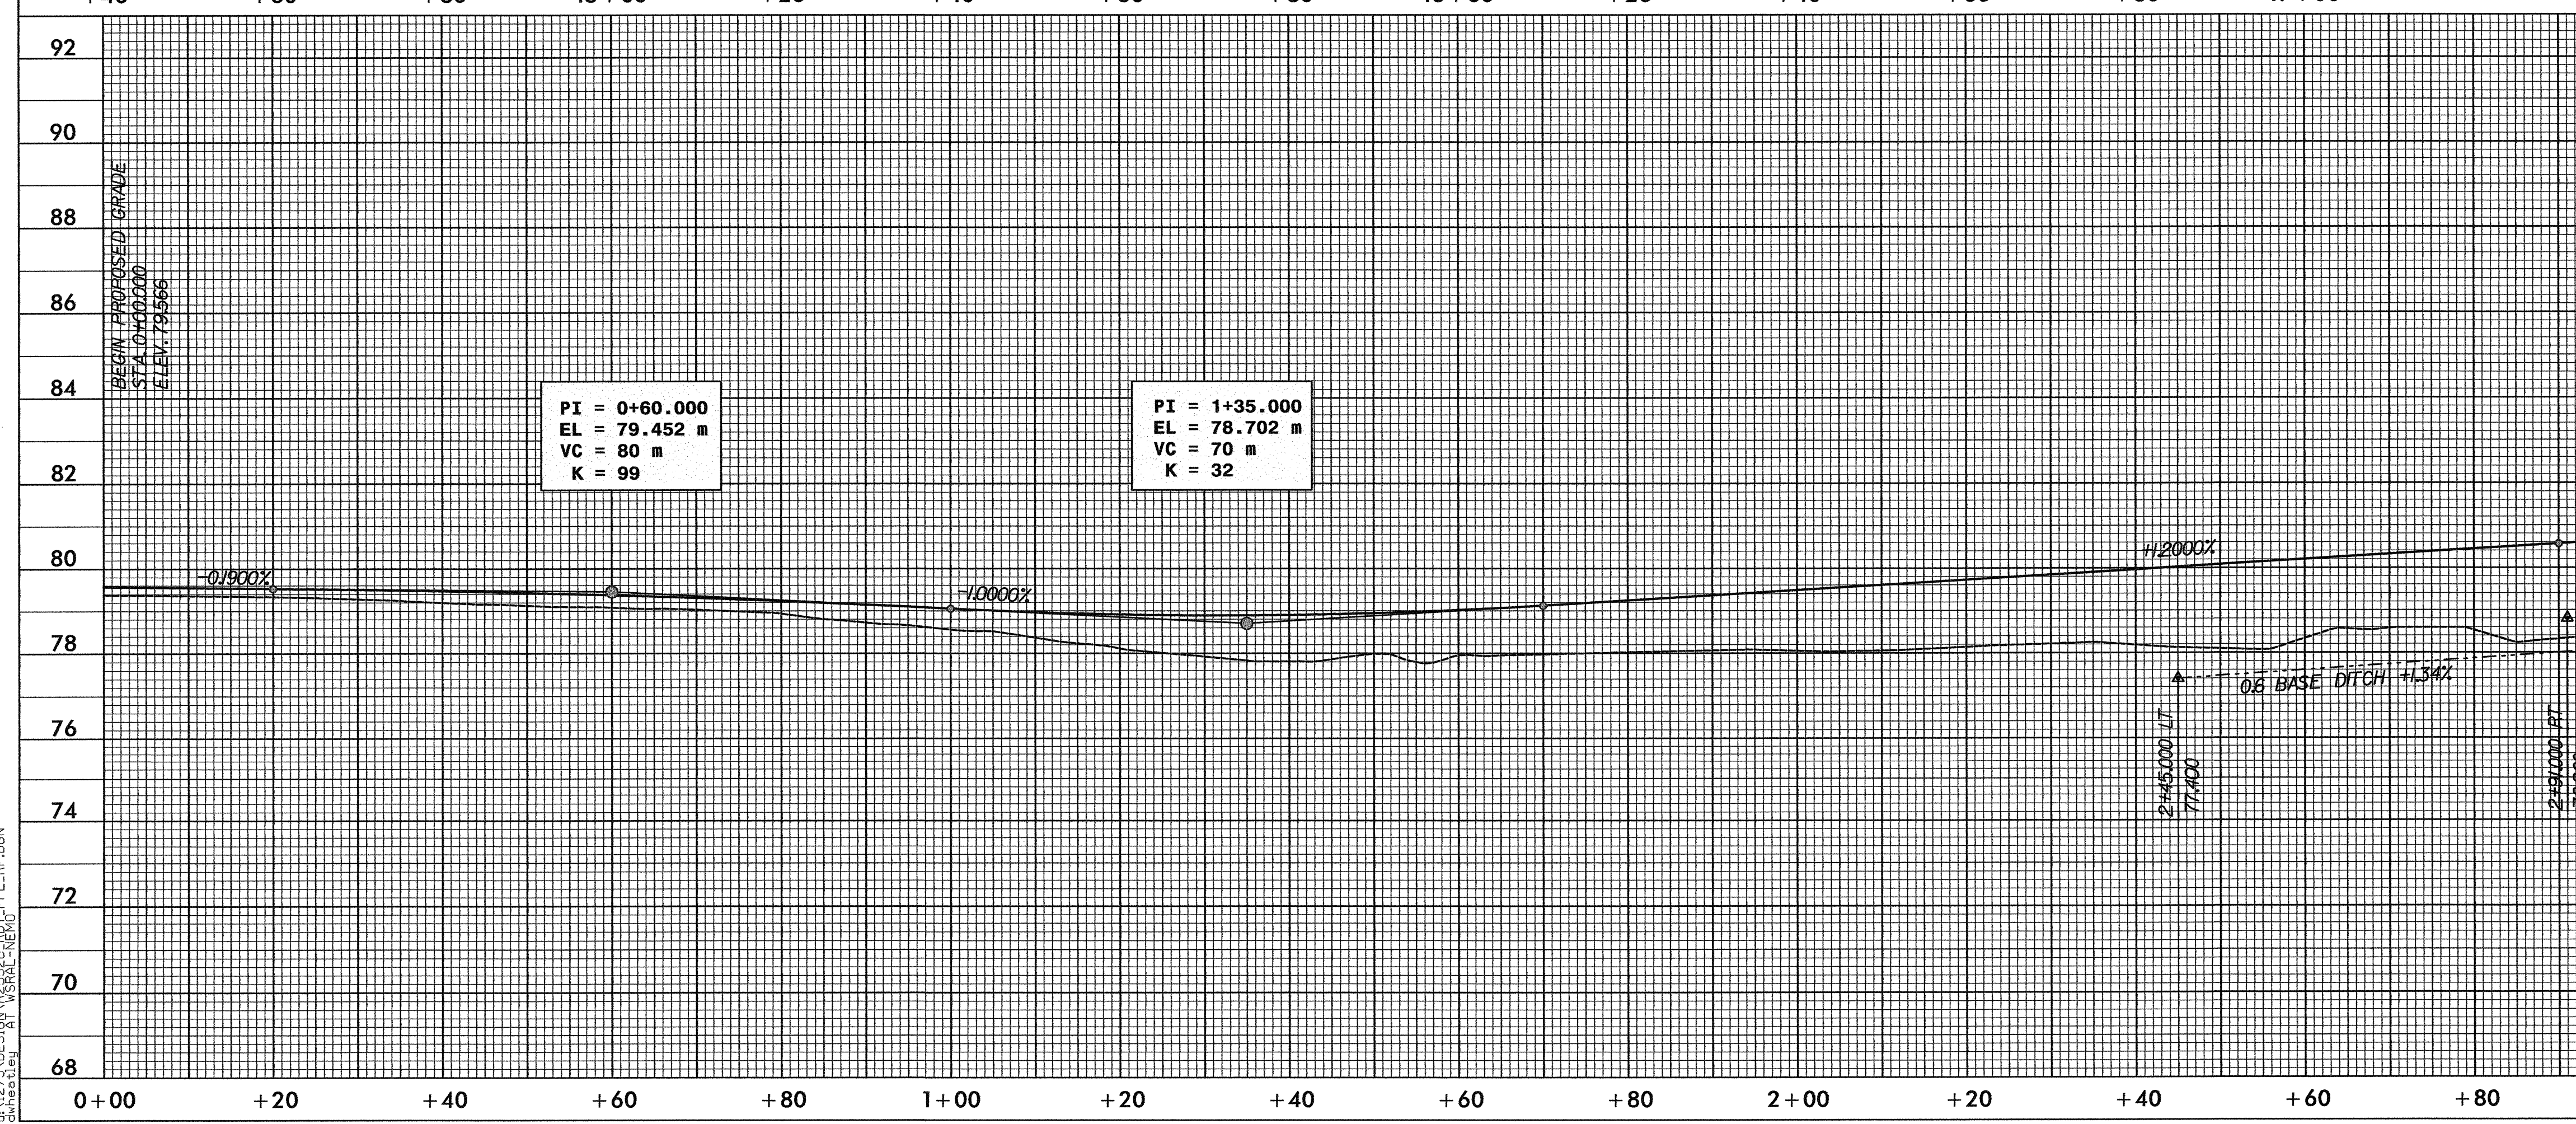

-RAMP A-

LOCHNER
 H. W. LOCHNER, INC.
 2840 PLAZA PLACE, SUITE 202
 RALEIGH, NC 27612

17-MAR-2005 12:45:28
 J:\N\27\DESIGN\PROJECTS\2552C\REF\REFL_RP.DGN
 17-MAR-2005 12:45:28