




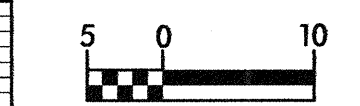

PROJECT REFERENCE NO. R-2552C	SHEET NO. 33
ROADWAY DESIGN ENGINEER	HYDRAULICS ENGINEER

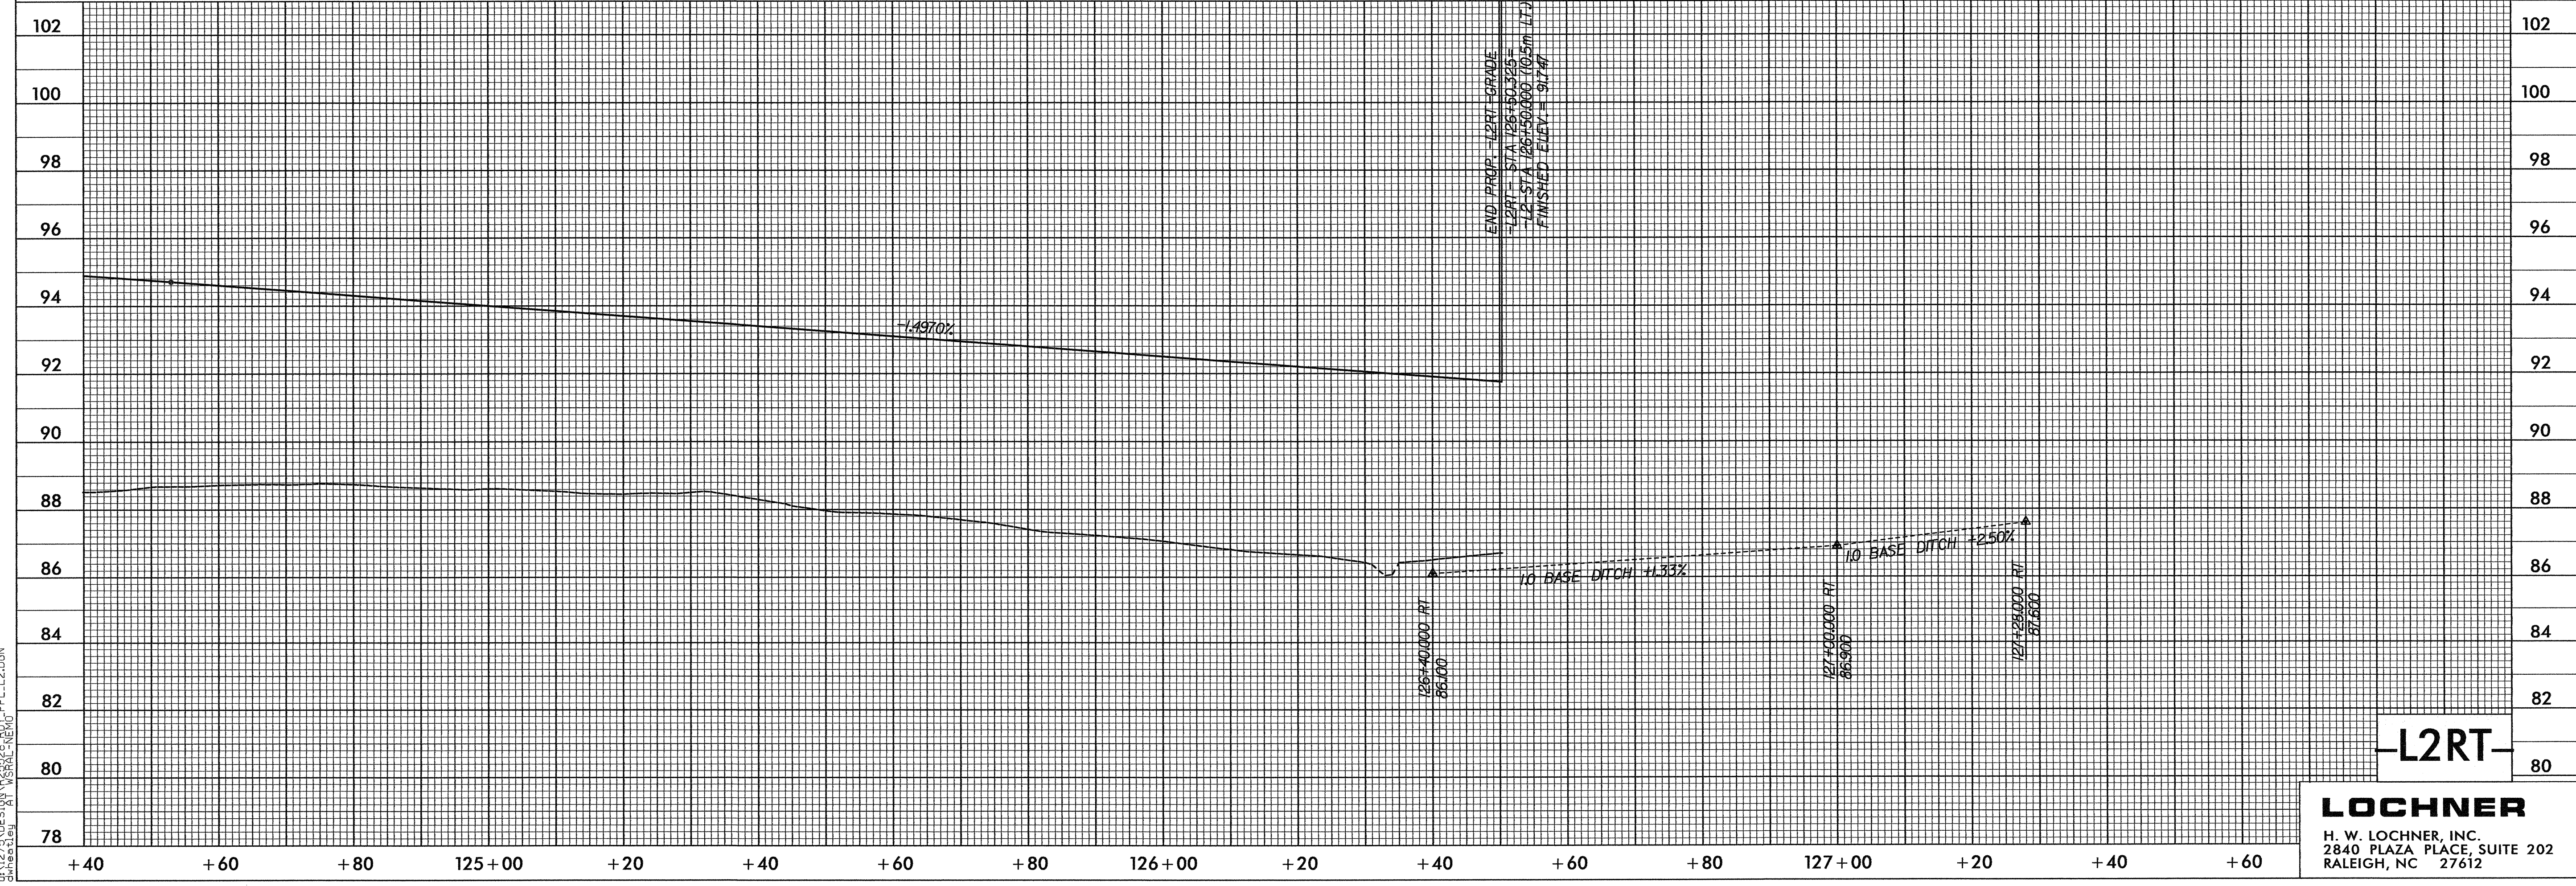

CONST. REV.
R / W REV.

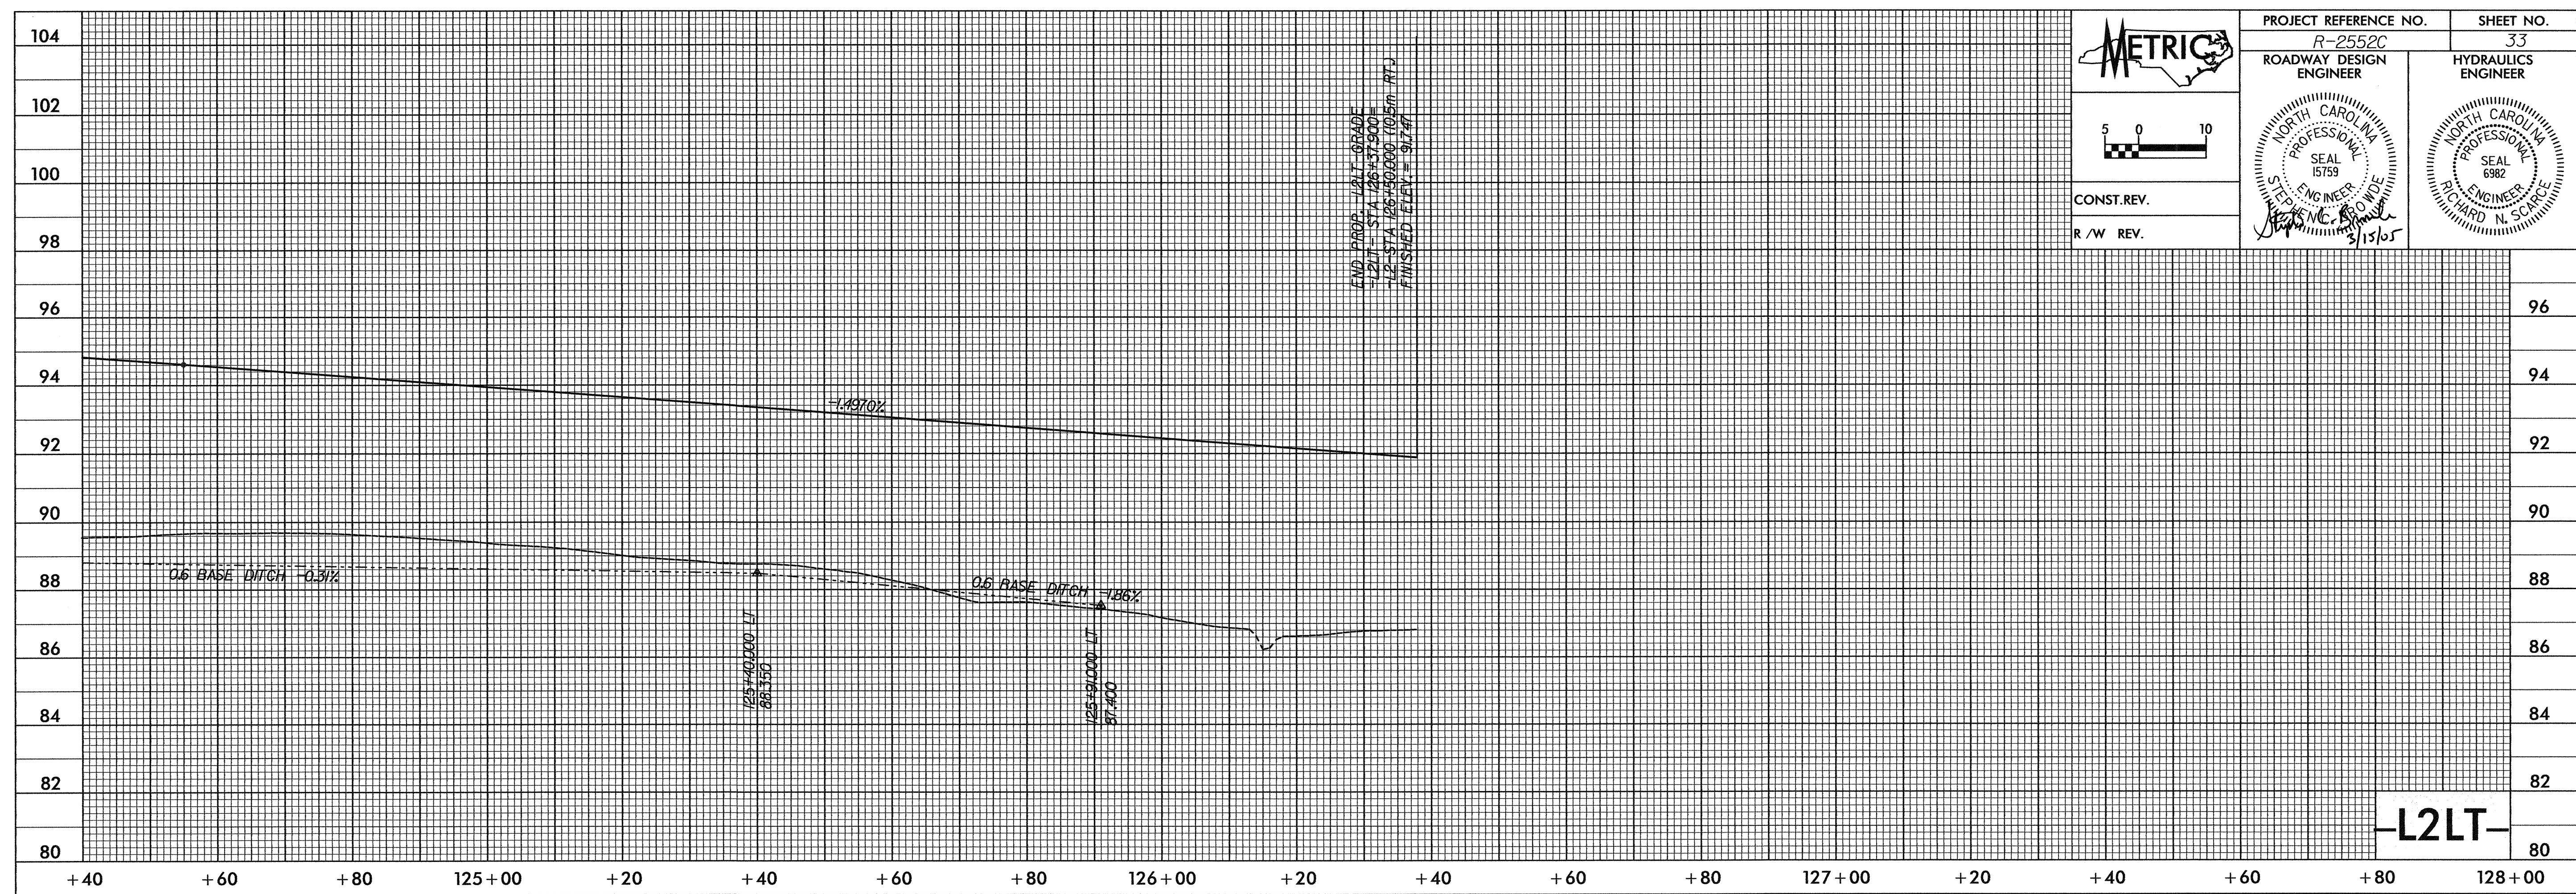

LOCHNER
H. W. LOCHNER, INC.
2840 PLAZA PLACE, SUITE 202
RALEIGH, NC 27612

IT:\M&E\2005\2552\2552\DESIGN\2552C-RD\01-PFL.L2.DGN
3/15/05 10:51 AM