
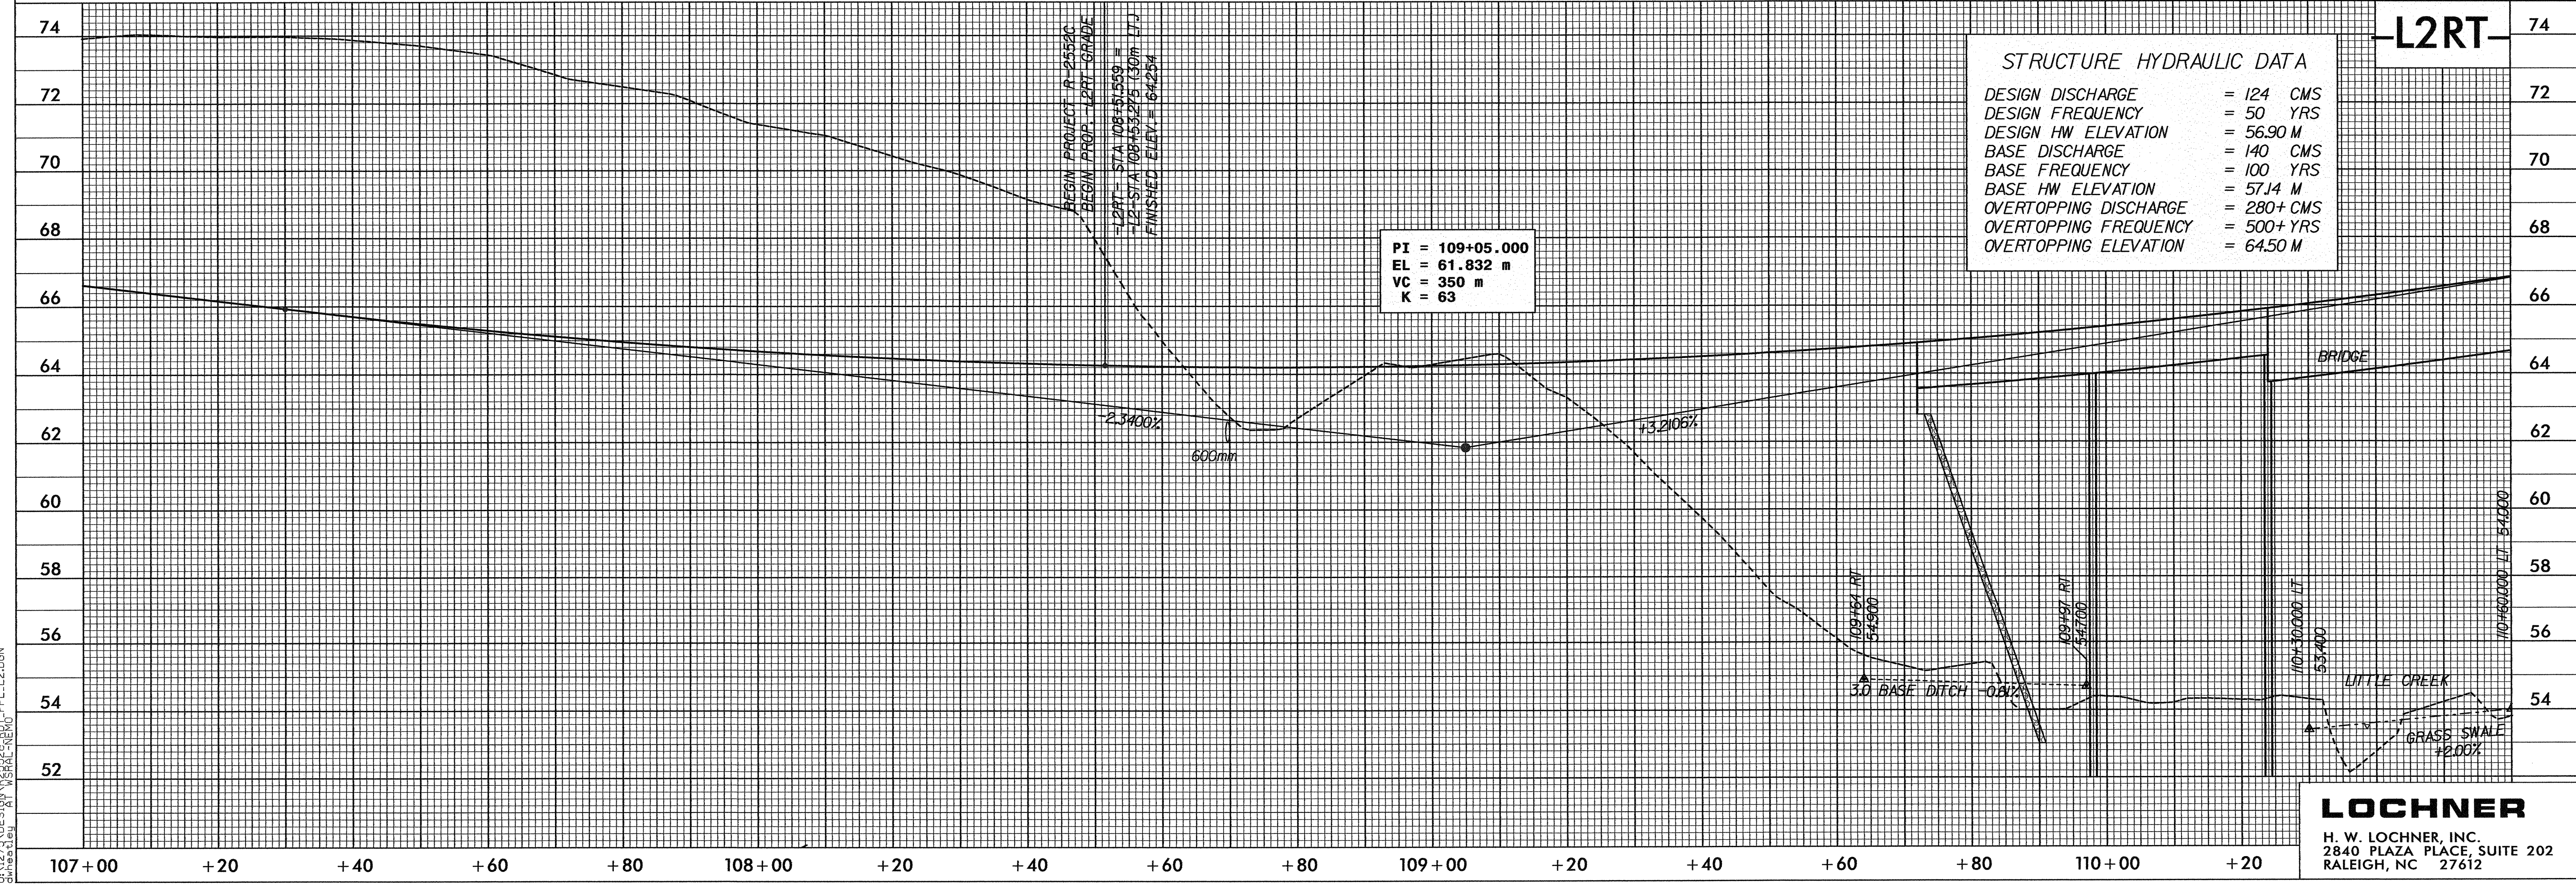


CONST. REV.
R/W REV.

PROJECT REFERENCE NO. R-2552C ROADWAY DESIGN ENGINEER	SHEET NO. 28 HYDRAULICS ENGINEER

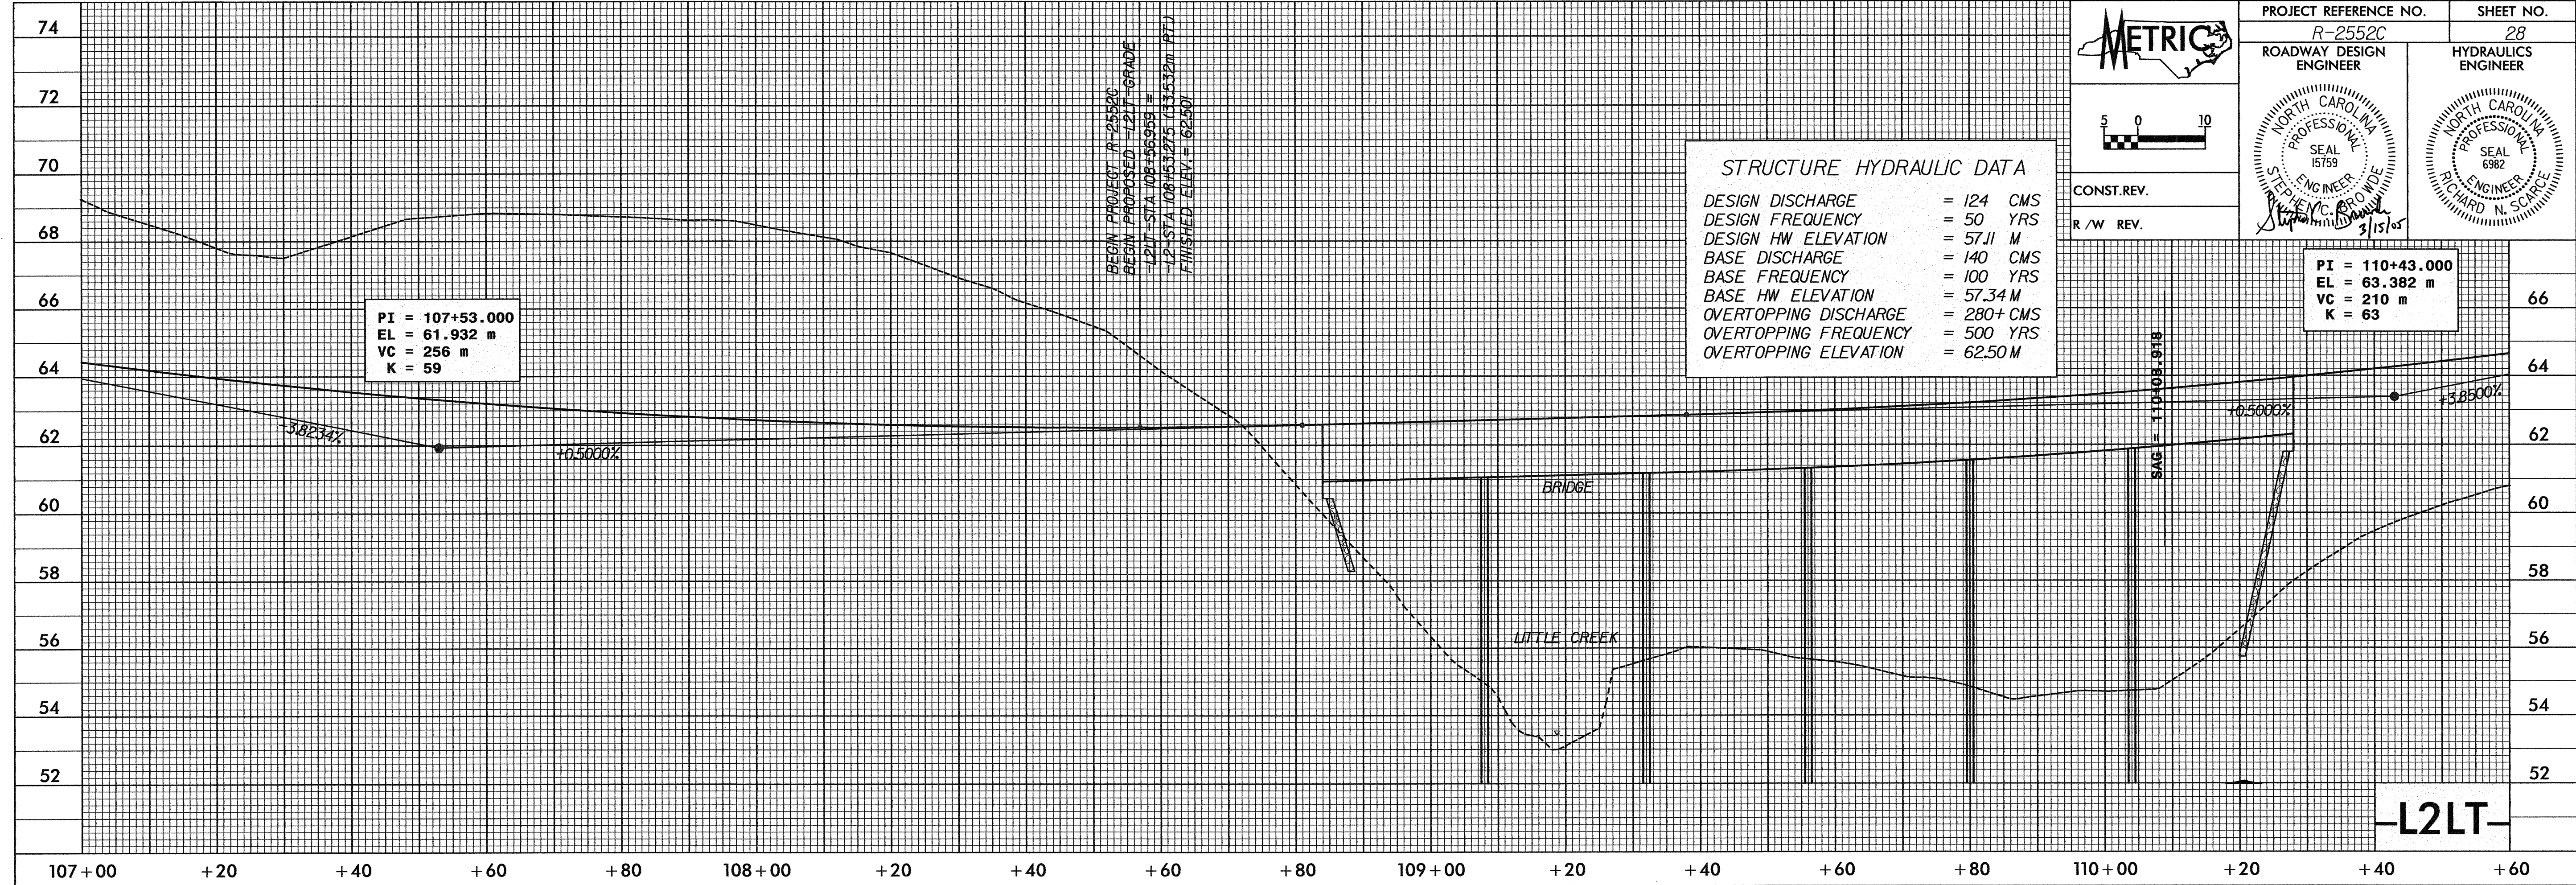

T:\MAR-2005\2551\JOB\2551\DESIGN\2551\2551R2\2551R2_PFL.L2.DGN

LOCHNER
H. W. LOCHNER, INC.
2840 PLAZA PLACE, SUITE 202
RALEIGH, NC 27612