
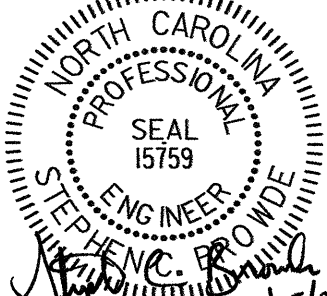
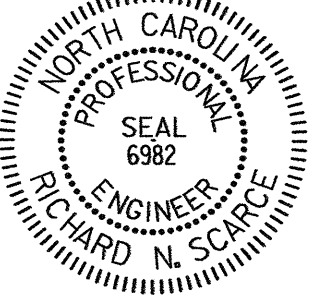


REVISIONS


PROJECT REFERENCE NO. R-2552C		SHEET NO. 25	
ROADWAY DESIGN ENGINEER		HYDRAULICS ENGINEER	
			
CONST. REV.		R/W REV.	

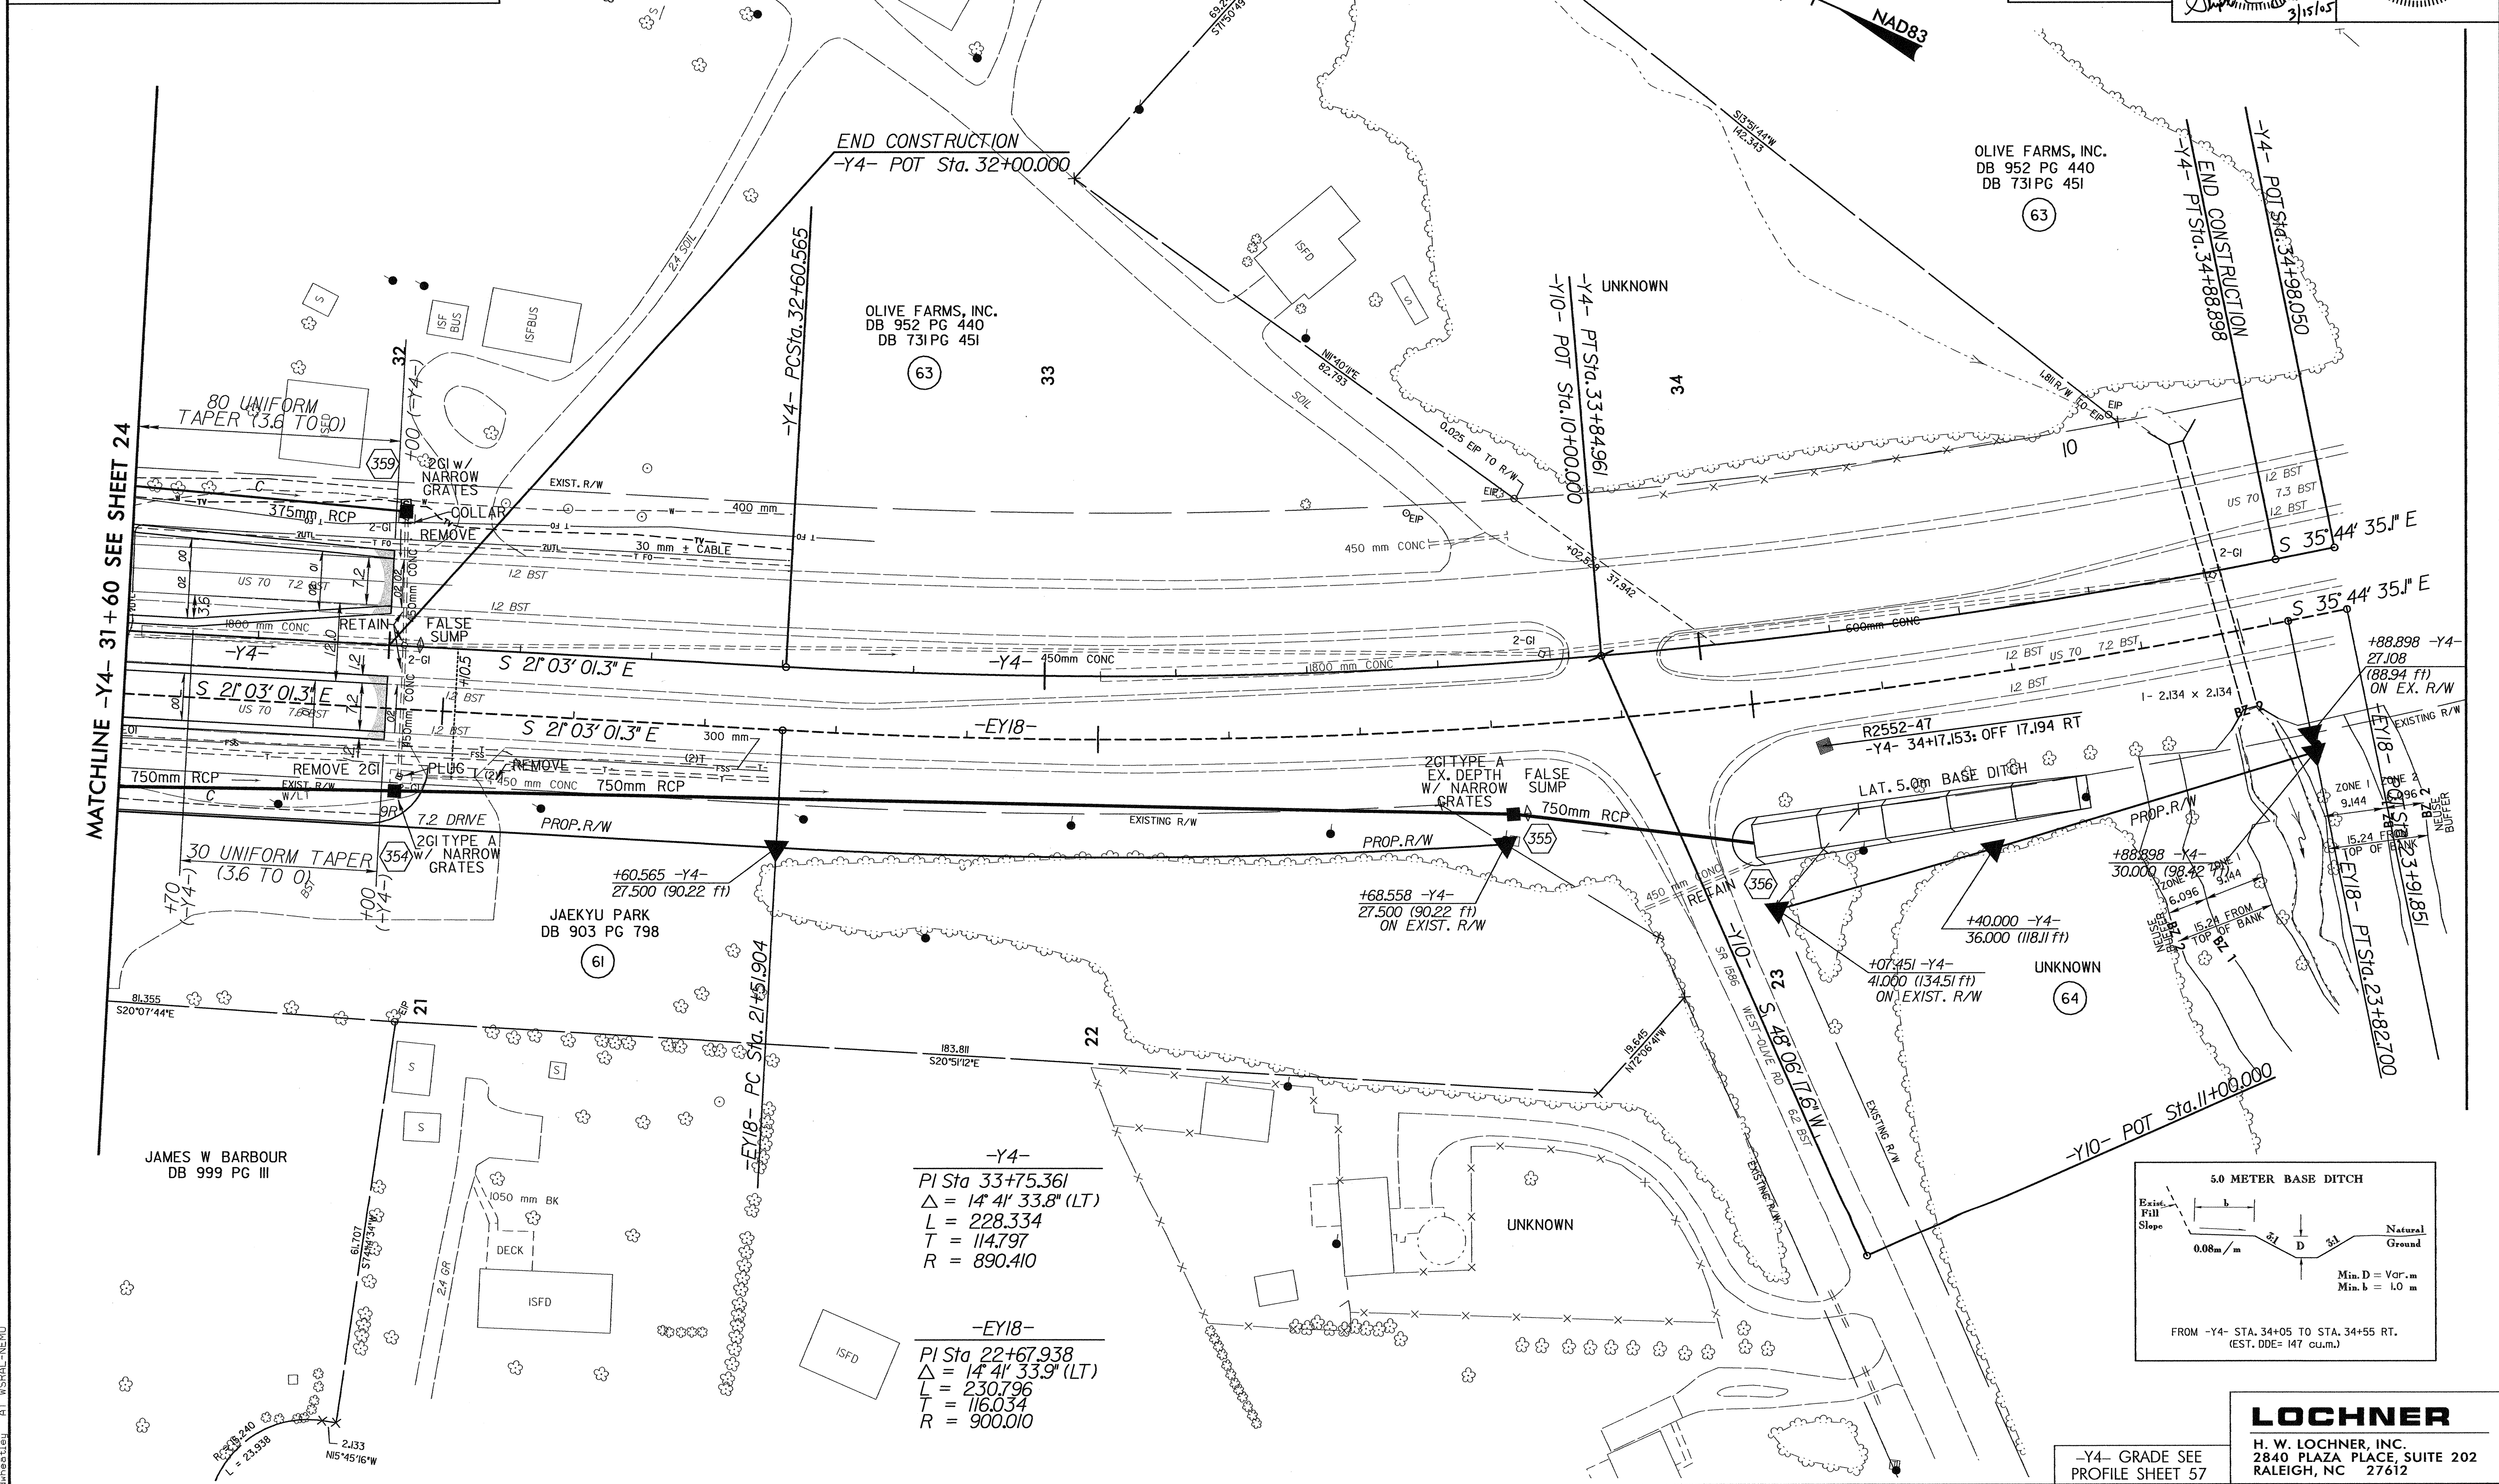

MATCHLINE -Y4- 31 + 60 SEE SHEET 24

-Y4-
 PI Sta 33+75.36/
 $\Delta = 14' 4'' 33.8''$ (LT)
 L = 228.334
 T = 114.797
 R = 890.410

-EY18-
 PI Sta 22+67.938
 $\Delta = 14' 4'' 33.9''$ (LT)
 L = 230.796
 T = 116.034
 R = 900.010

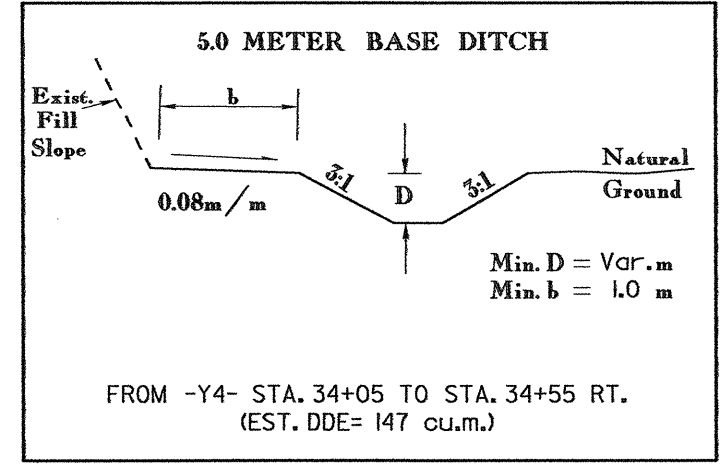

LOCHNER
 H. W. LOCHNER, INC.
 2840 PLAZA PLACE, SUITE 202
 RALEIGH, NC 27612

-Y4- GRADE SEE PROFILE SHEET 57

I:\MISC\2005\05\15\2552C-RD-FSH25.DGN
 15/05/05 10:51:15 AM AT WSRAL-NEED