




STATE OF NORTH CAROLINA DEPT. OF TRANSPORTATION DIVISION OF HIGHWAYS RALEIGH, N.C.

METRIC DETAIL DRAWING FOR PRECAST REINFORCED CONCRETE BARRIER 1.0m SINGLE FACED

SHEET 3 OF 8 857D01

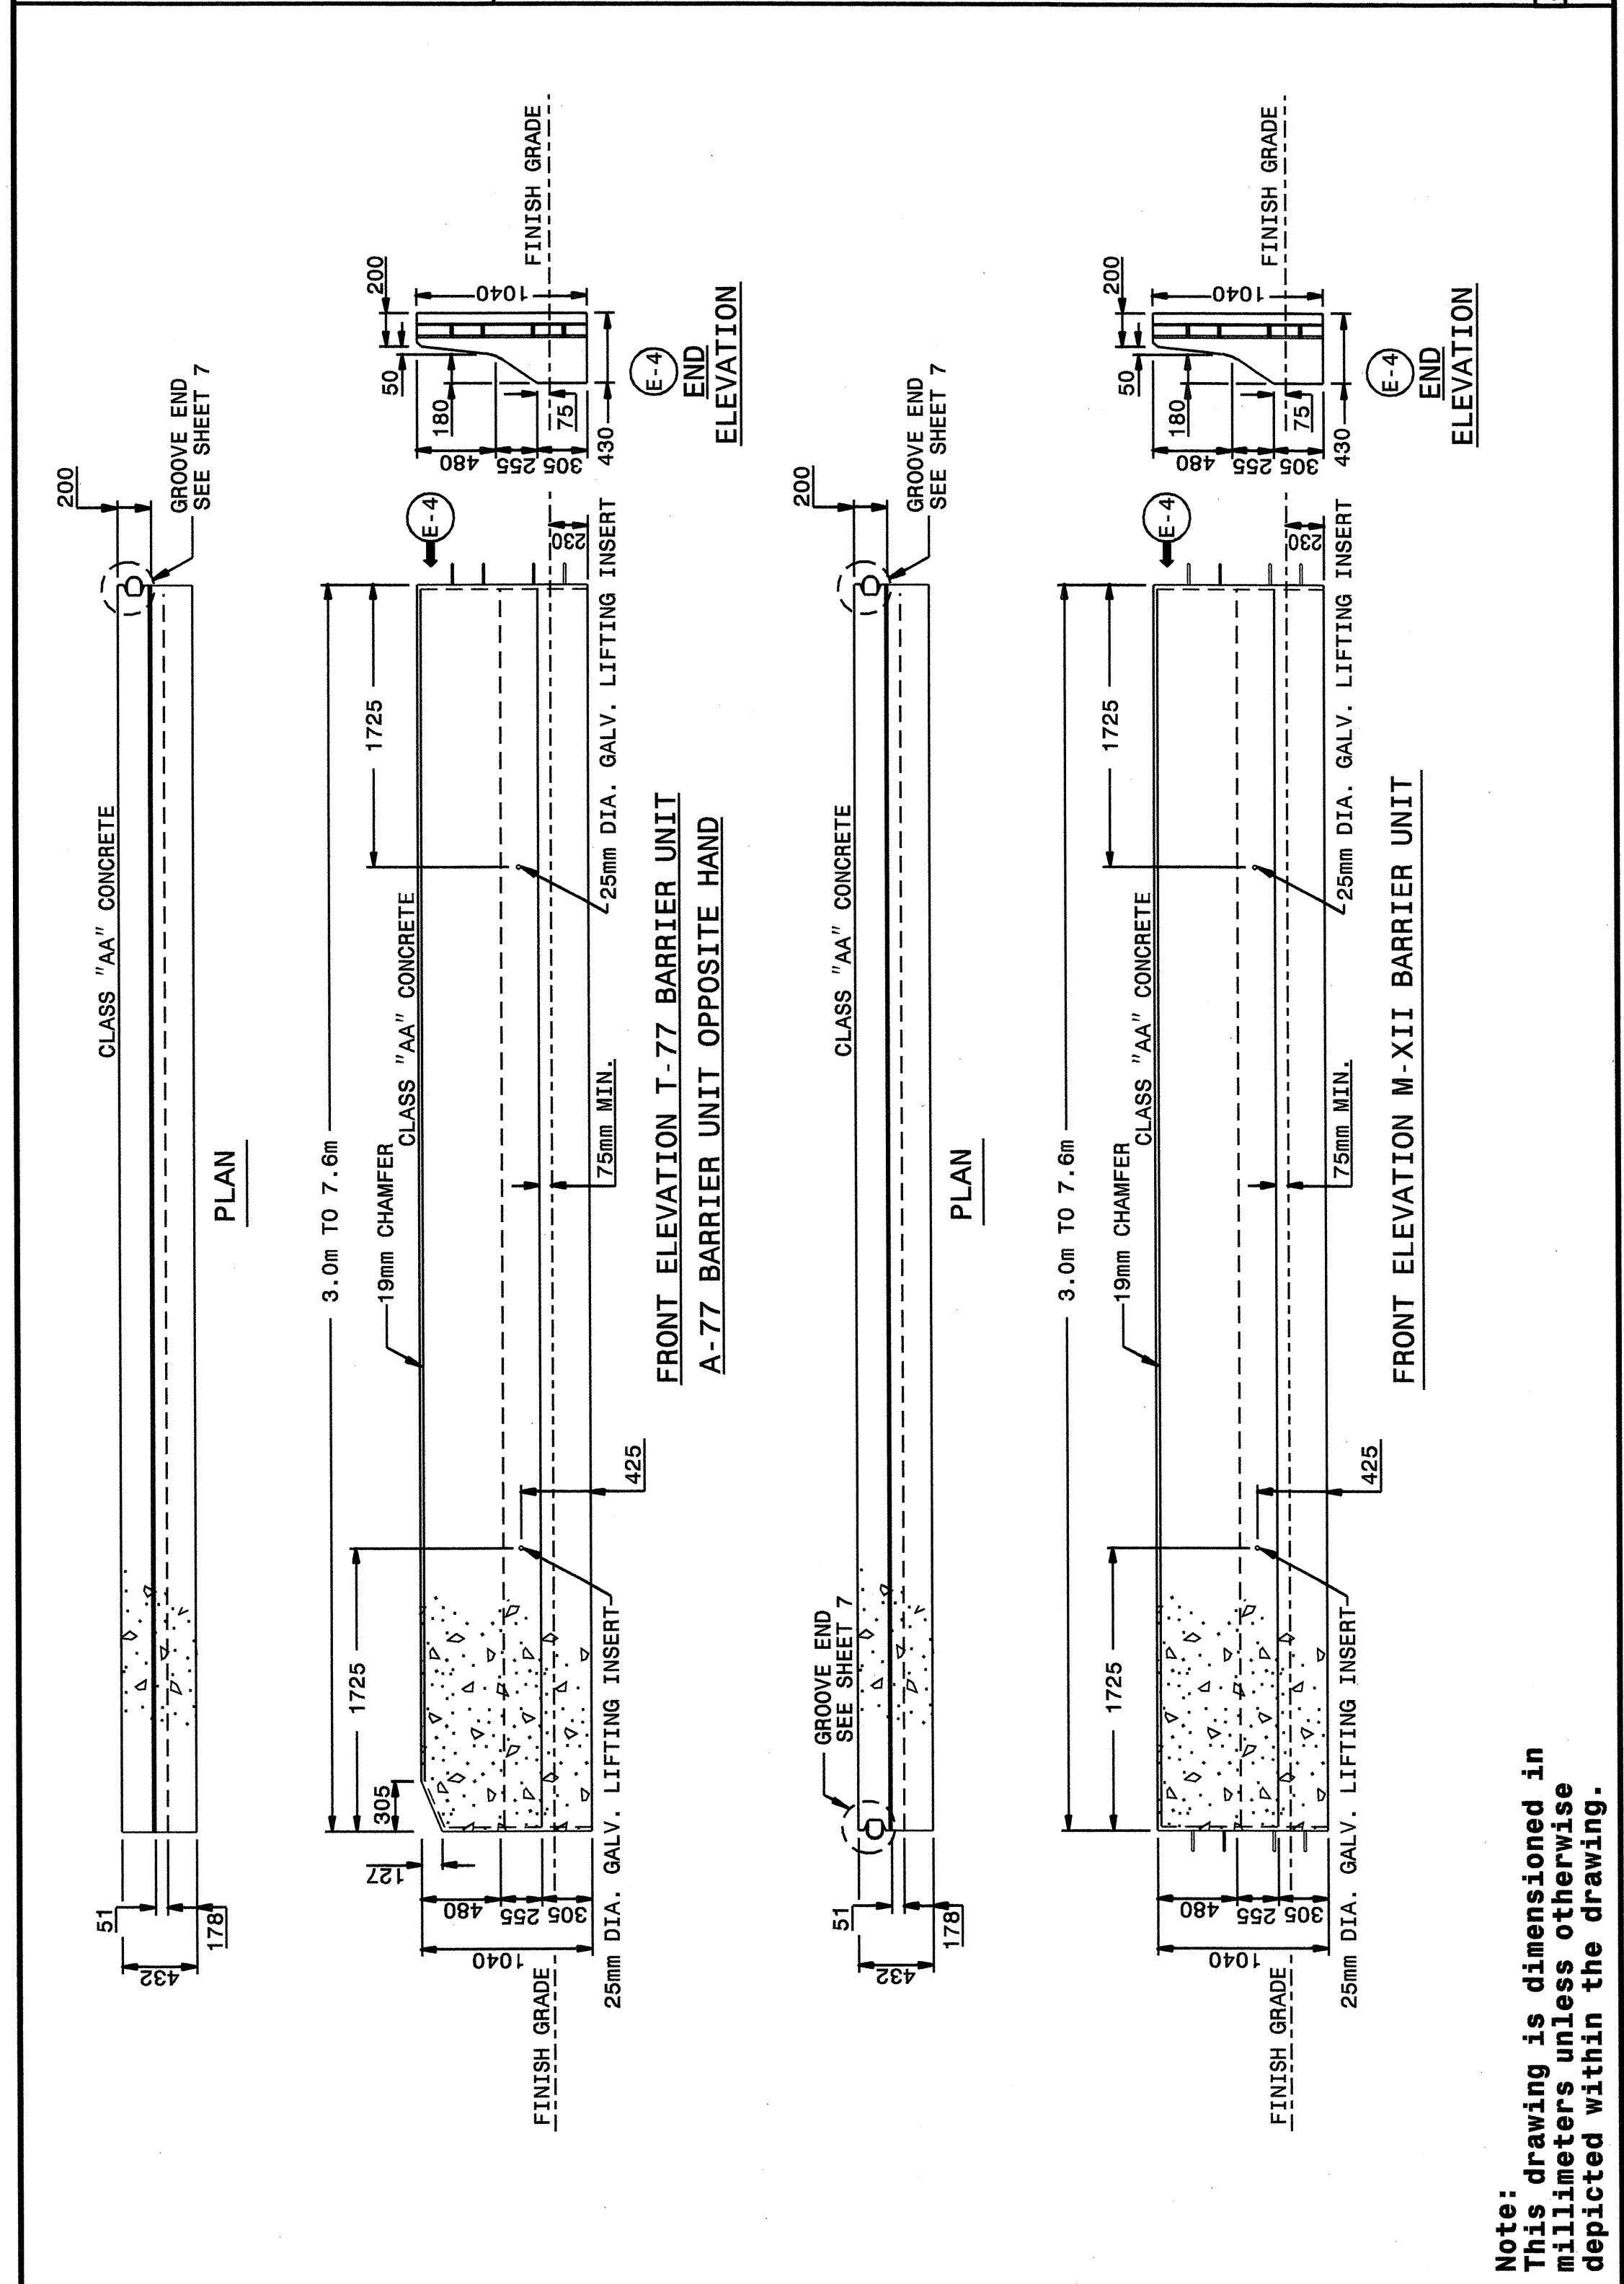

Note: This drawing is dimensioned in millimeters unless otherwise depicted within the drawing.

STATE OF NORTH CAROLINA DEPT. OF TRANSPORTATION DIVISION OF HIGHWAYS RALEIGH, N.C.


METRIC DETAIL DRAWING FOR PRECAST REINFORCED CONCRETE BARRIER 1.0m SINGLE FACED

SHEET 3 OF 8 857D01

STATE OF NORTH CAROLINA DEPT. OF TRANSPORTATION DIVISION OF HIGHWAYS RALEIGH, N.C.

METRIC DETAIL DRAWING FOR PRECAST REINFORCED CONCRETE BARRIER 1.0m SINGLE FACED

SHEET 4 OF 8 857D01

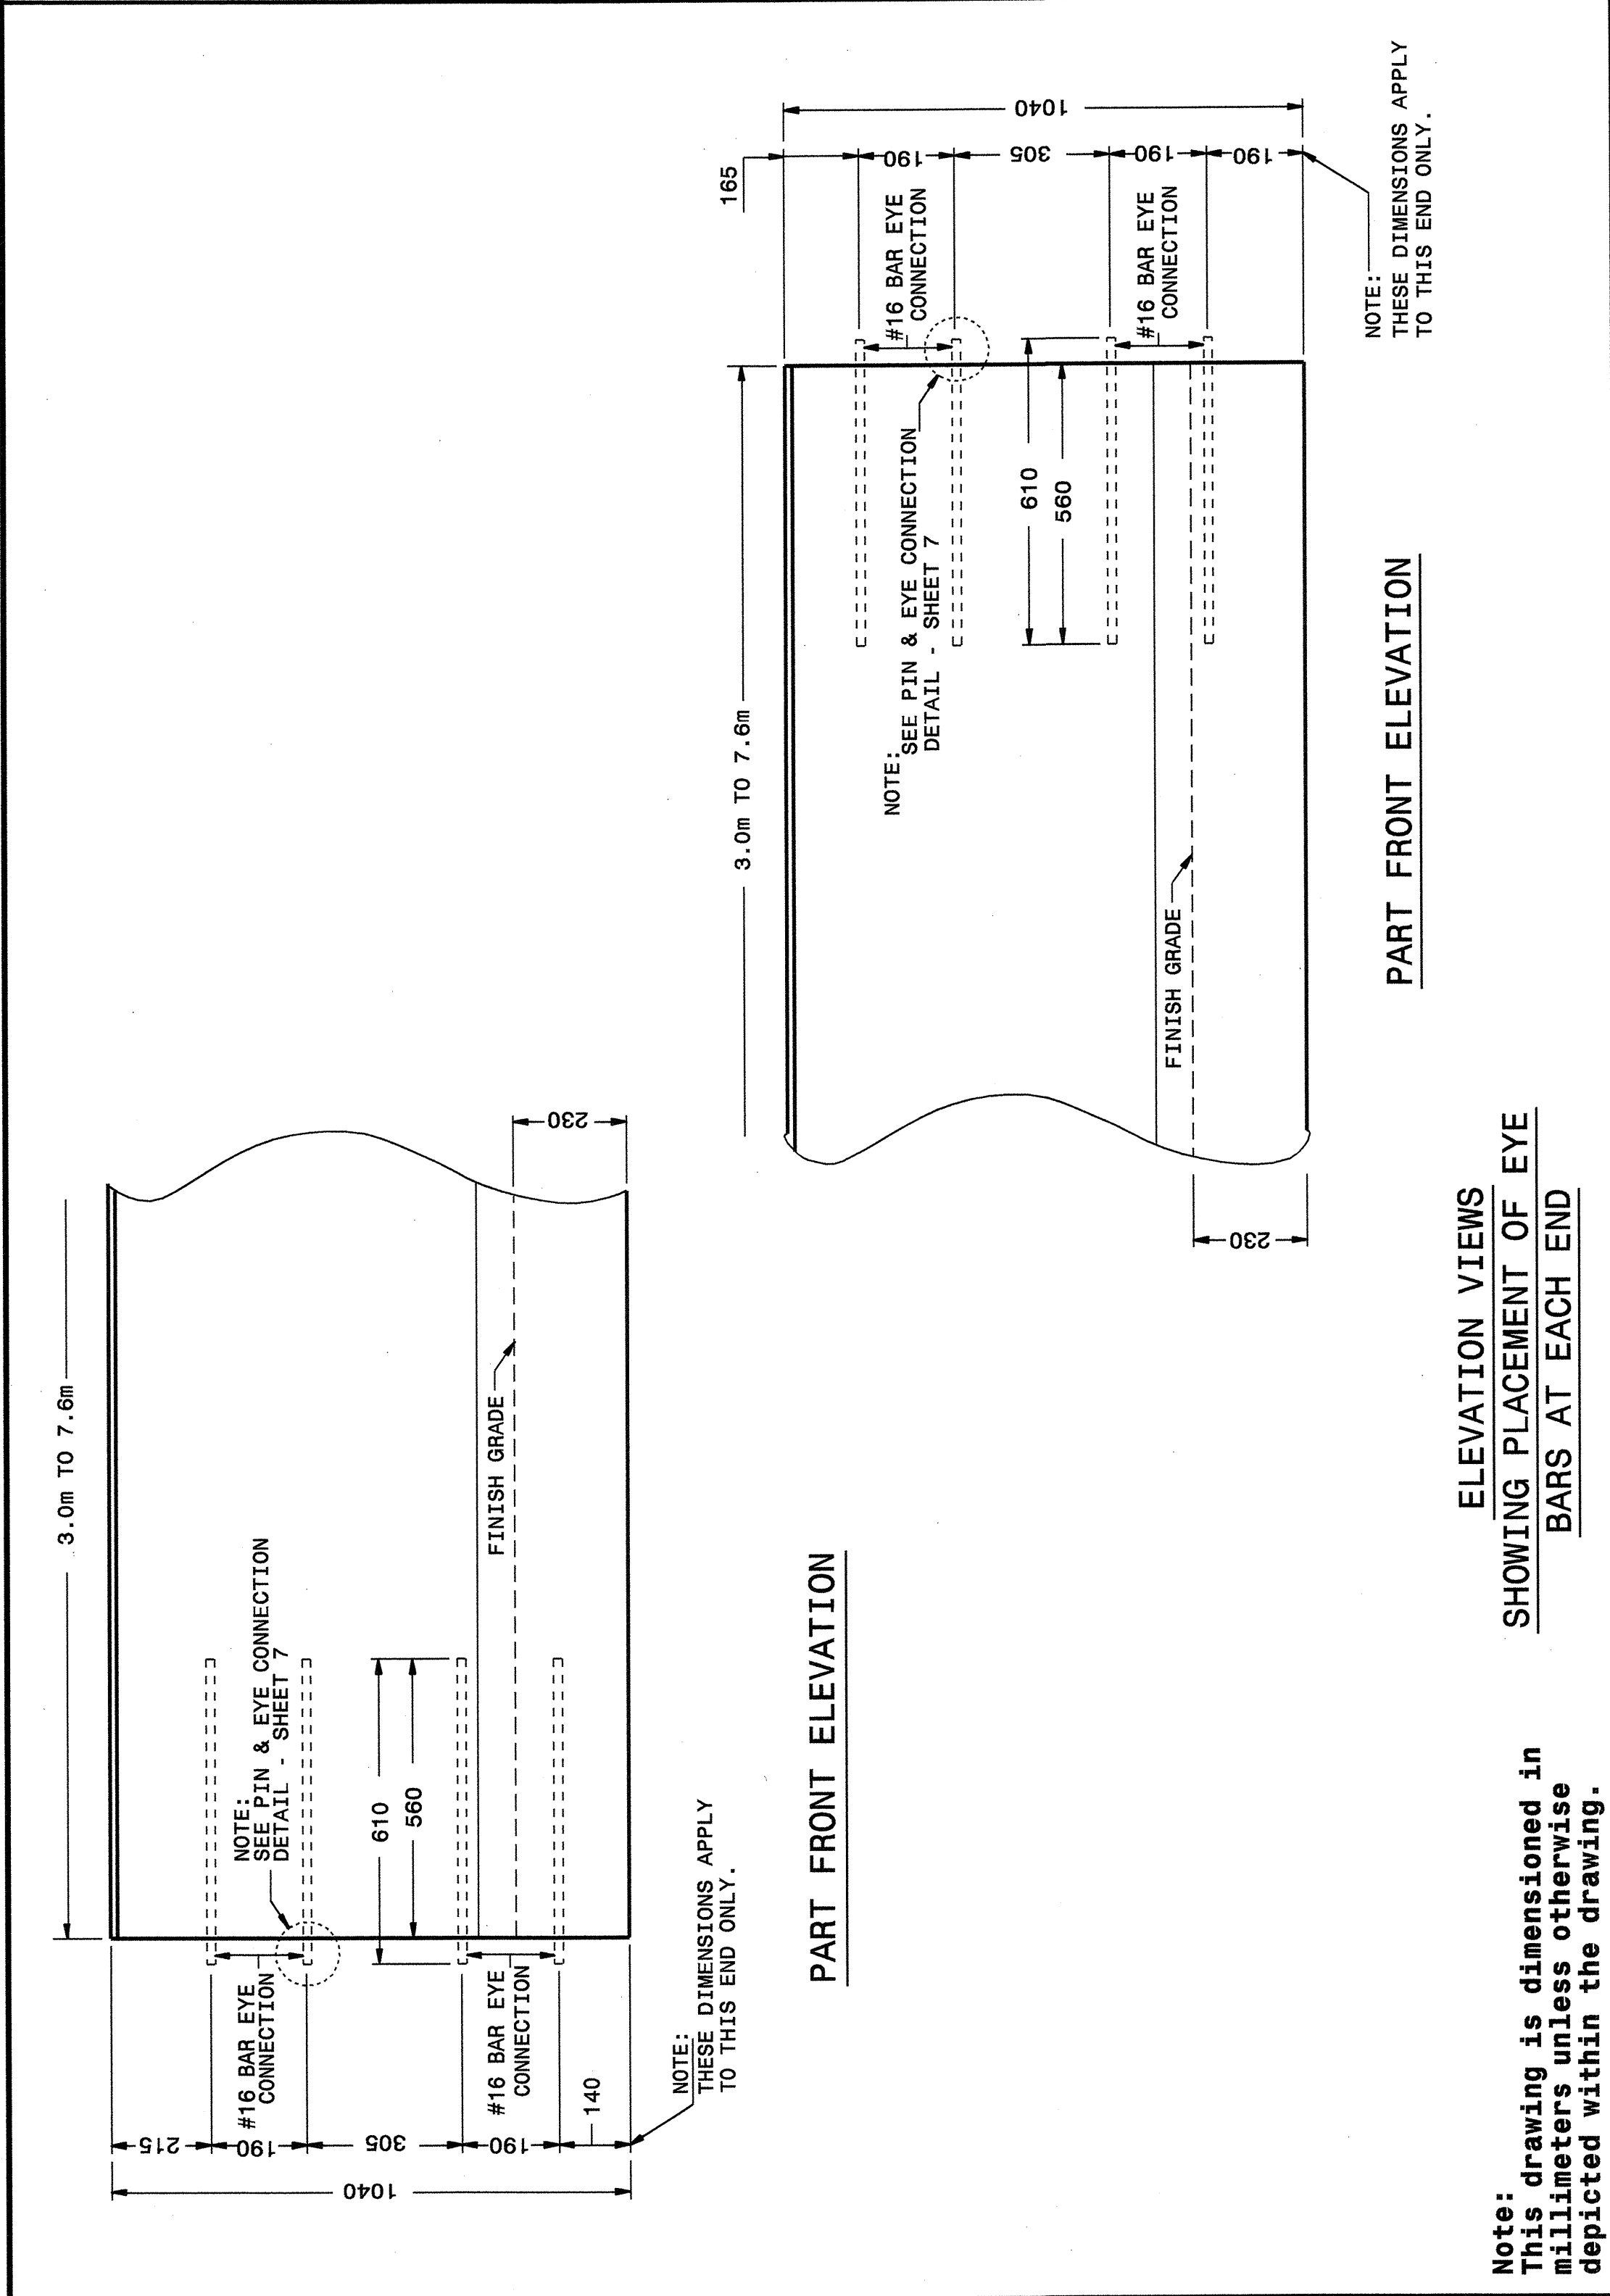


Note: This drawing is dimensioned in millimeters unless otherwise depicted within the drawing.

STATE OF NORTH CAROLINA DEPT. OF TRANSPORTATION DIVISION OF HIGHWAYS RALEIGH, N.C.

METRIC DETAIL DRAWING FOR PRECAST REINFORCED CONCRETE BARRIER 1.0m SINGLE FACED

SHEET 4 OF 8 857D01

C:\APP\2004\07159\Special_Details\viewward\stda\02\stds to Special_Details\metric\857d01\857d01m.dgn

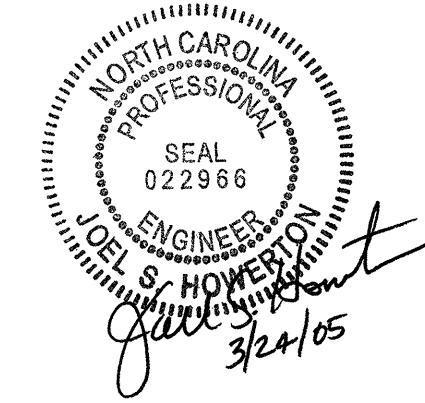

**DESIGN SERVICES UNIT
STANDARDS AND SPECIAL DESIGN**
Office 919-250-4128 FAX 919-250-4119

SEE PLATE FOR TITLE

ORIGINAL BY: 2002 STD. 857.01 DATE: 7-11-02
 MODIFIED BY: E.E. WARD DATE: 9-12-04
 CHECKED BY: C.D. WARD DATE: 9-12-04
 FILE SPEC.: /usr/stds/02stdetail/metric/85701/857d01m.dgn