


Plan View

Note: This drawing is dimensioned in millimeters unless otherwise depicted within the drawing.

STATE OF NORTH CAROLINA DEPT. OF TRANSPORTATION DIVISION OF HIGHWAYS RALEIGH, N.C.  
 METRIC DETAIL DRAWING FOR REINFORCED BRIDGE APPROACH FILLS  
 SHEET 1 OF 4 422D10

STATE OF NORTH CAROLINA DEPT. OF TRANSPORTATION DIVISION OF HIGHWAYS RALEIGH, N.C.  
 METRIC DETAIL DRAWING FOR REINFORCED BRIDGE APPROACH FILLS  
 SHEET 1 OF 4 422D10

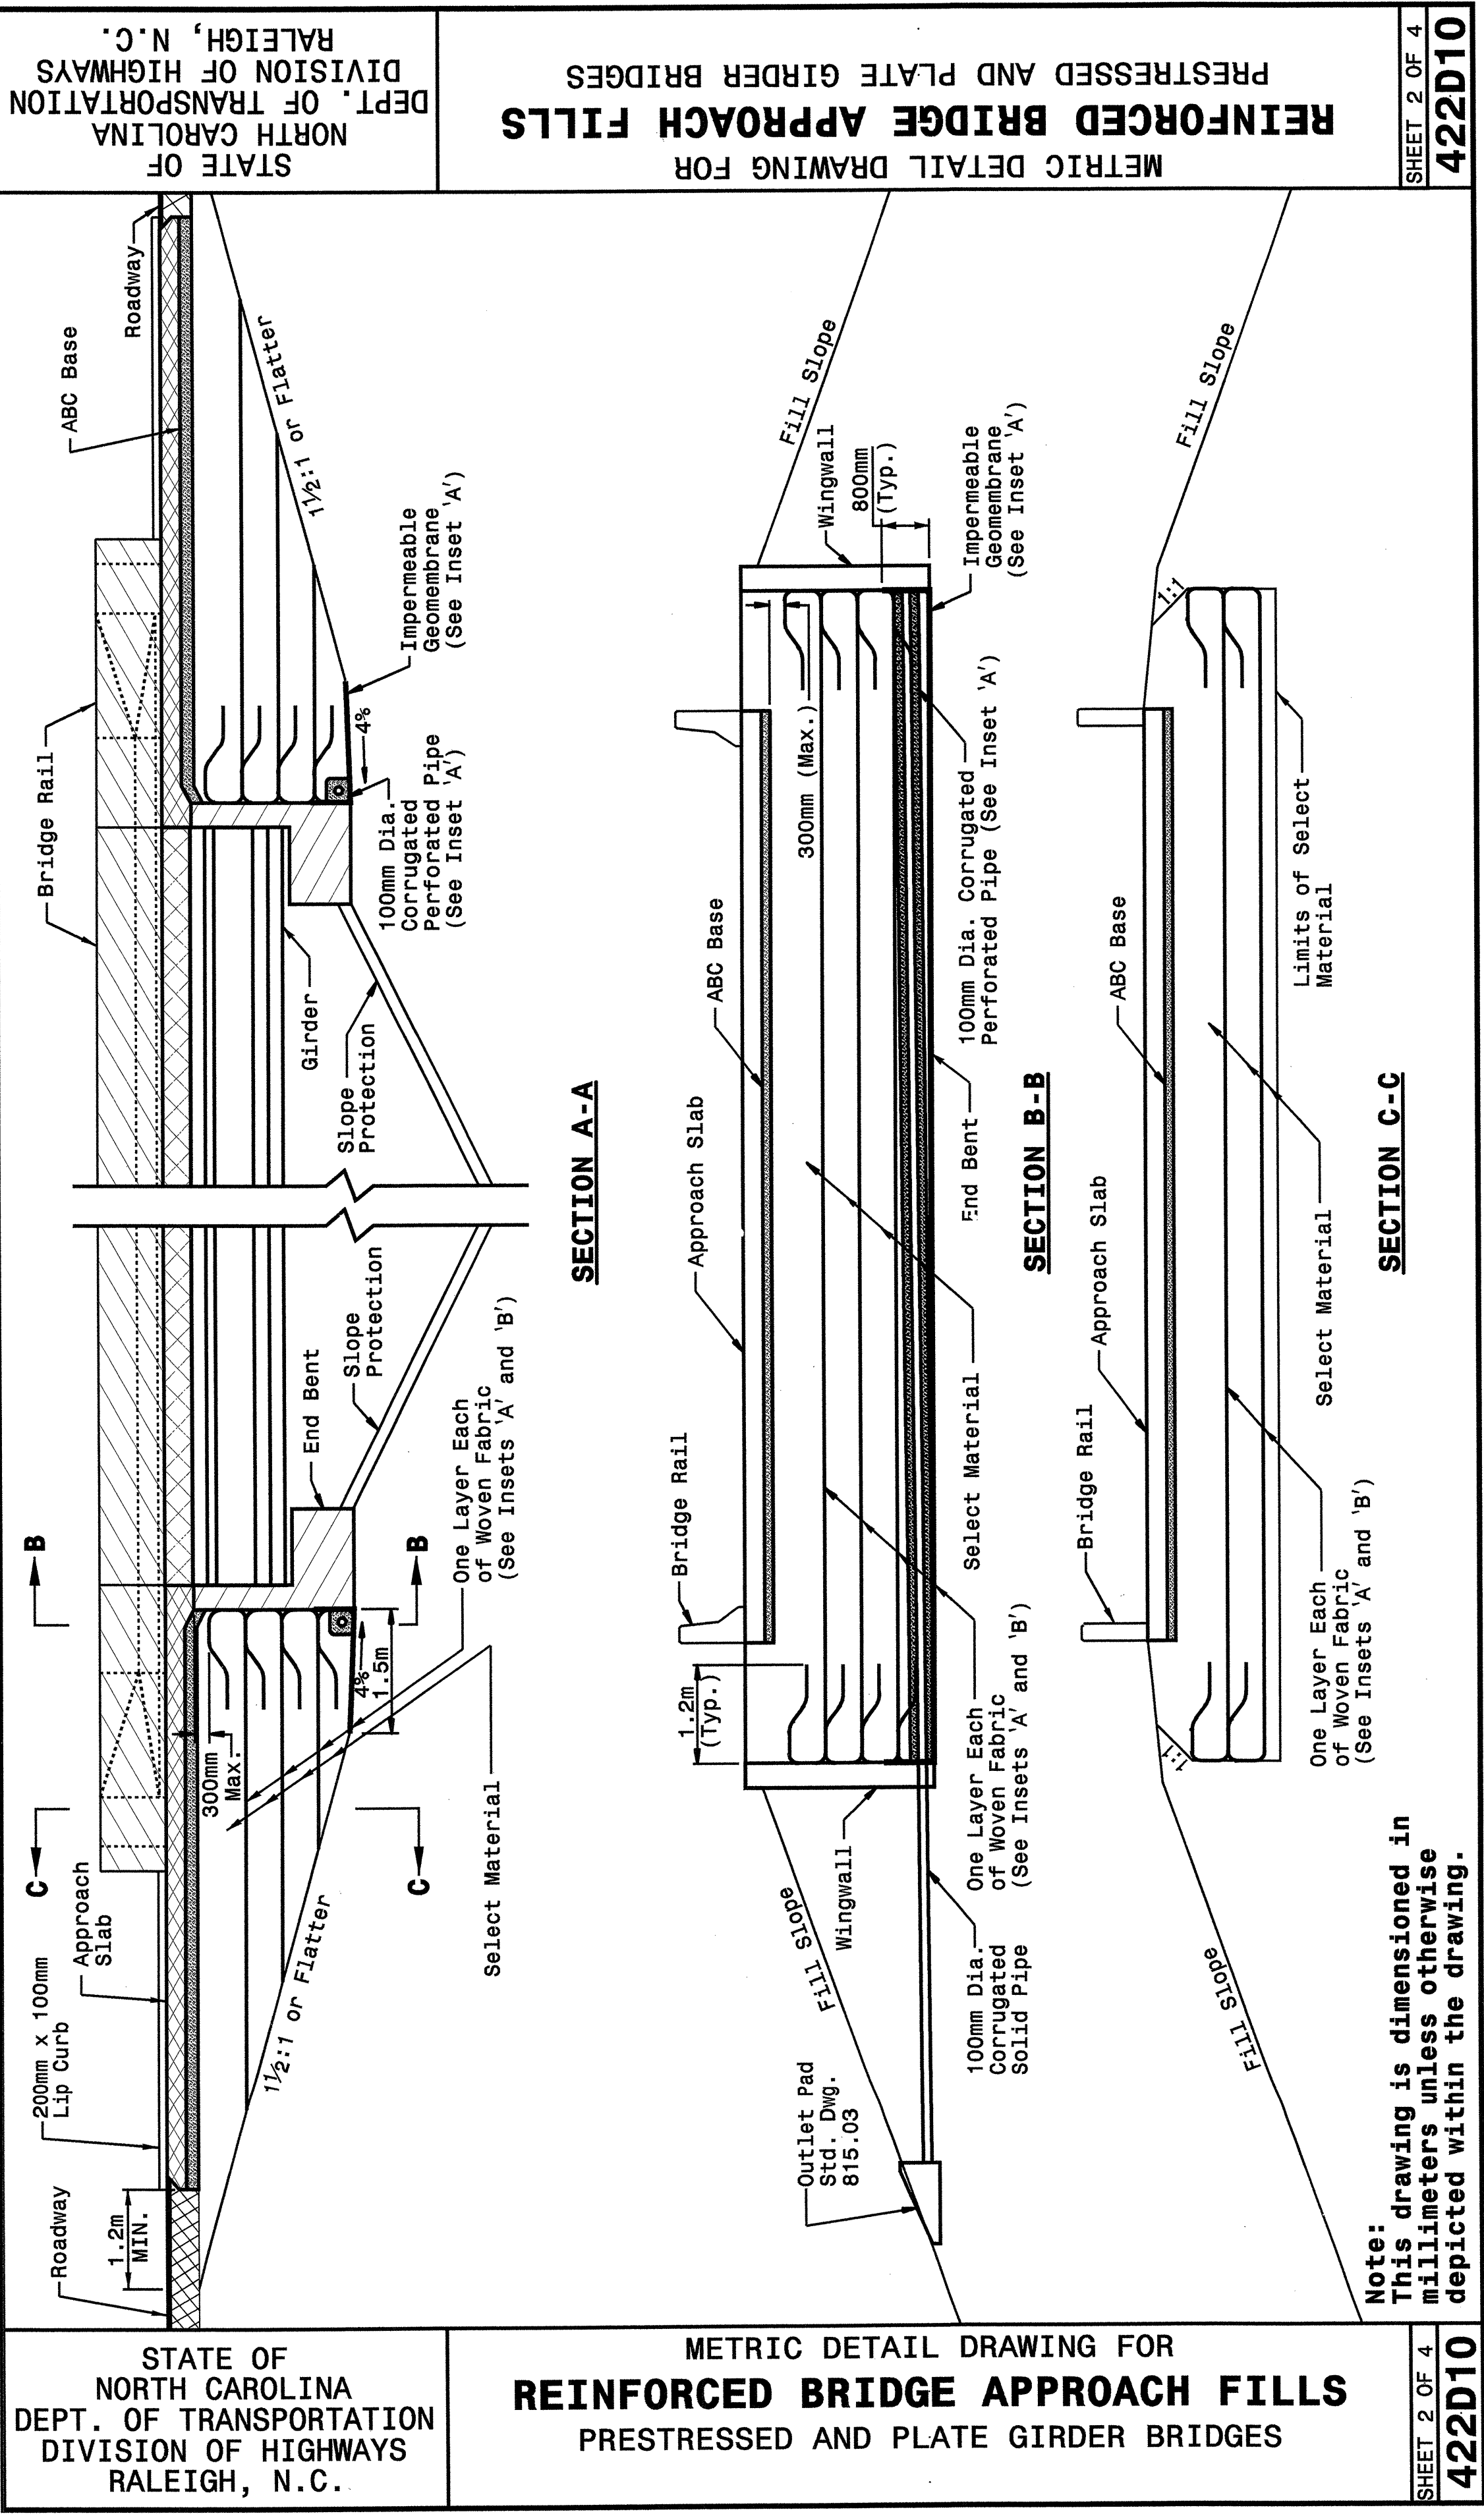

SECTION A-A

SECTION B-B


SECTION C-C

Note: This drawing is dimensioned in millimeters unless otherwise depicted within the drawing.

STATE OF NORTH CAROLINA DEPT. OF TRANSPORTATION DIVISION OF HIGHWAYS RALEIGH, N.C.  
 METRIC DETAIL DRAWING FOR REINFORCED BRIDGE APPROACH FILLS PRESTRESSED AND PLATE GIRDER BRIDGES  
 SHEET 2 OF 4 422D10

STATE OF NORTH CAROLINA DEPT. OF TRANSPORTATION DIVISION OF HIGHWAYS RALEIGH, N.C.  
 METRIC DETAIL DRAWING FOR REINFORCED BRIDGE APPROACH FILLS PRESTRESSED AND PLATE GIRDER BRIDGES  
 SHEET 2 OF 4 422D10

09-NOV-2004 08:53  
 W:\Special\Details\erickward\stds\02\Std to Special Details\metric\42210\0422d10m.dgn  
 erickward AT 05212260

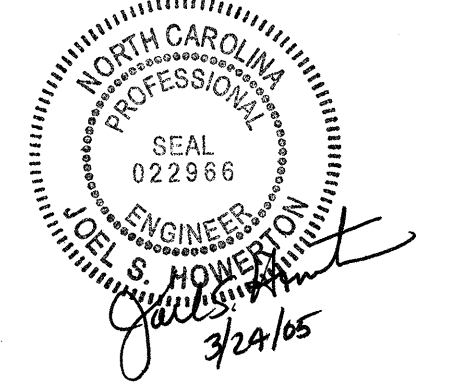

PROJECT SERVICES UNIT  
 STANDARDS AND SPECIAL DESIGN  
 Office 919-250-4128 FAX 919-250-4119

**SEE PLATE FOR TITLE**

ORIGINAL BY: 2002 STANDARDS DATE: 01-15-02  
 MODIFIED BY: E.E. WARD DATE: 11-04-04  
 CHECKED BY: *Joe S. Howerton* DATE: 11/12/04  
 FILE SPEC.: stds/02stdstodetails/metric/422d10.dgn