
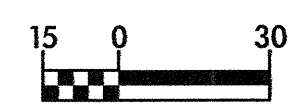


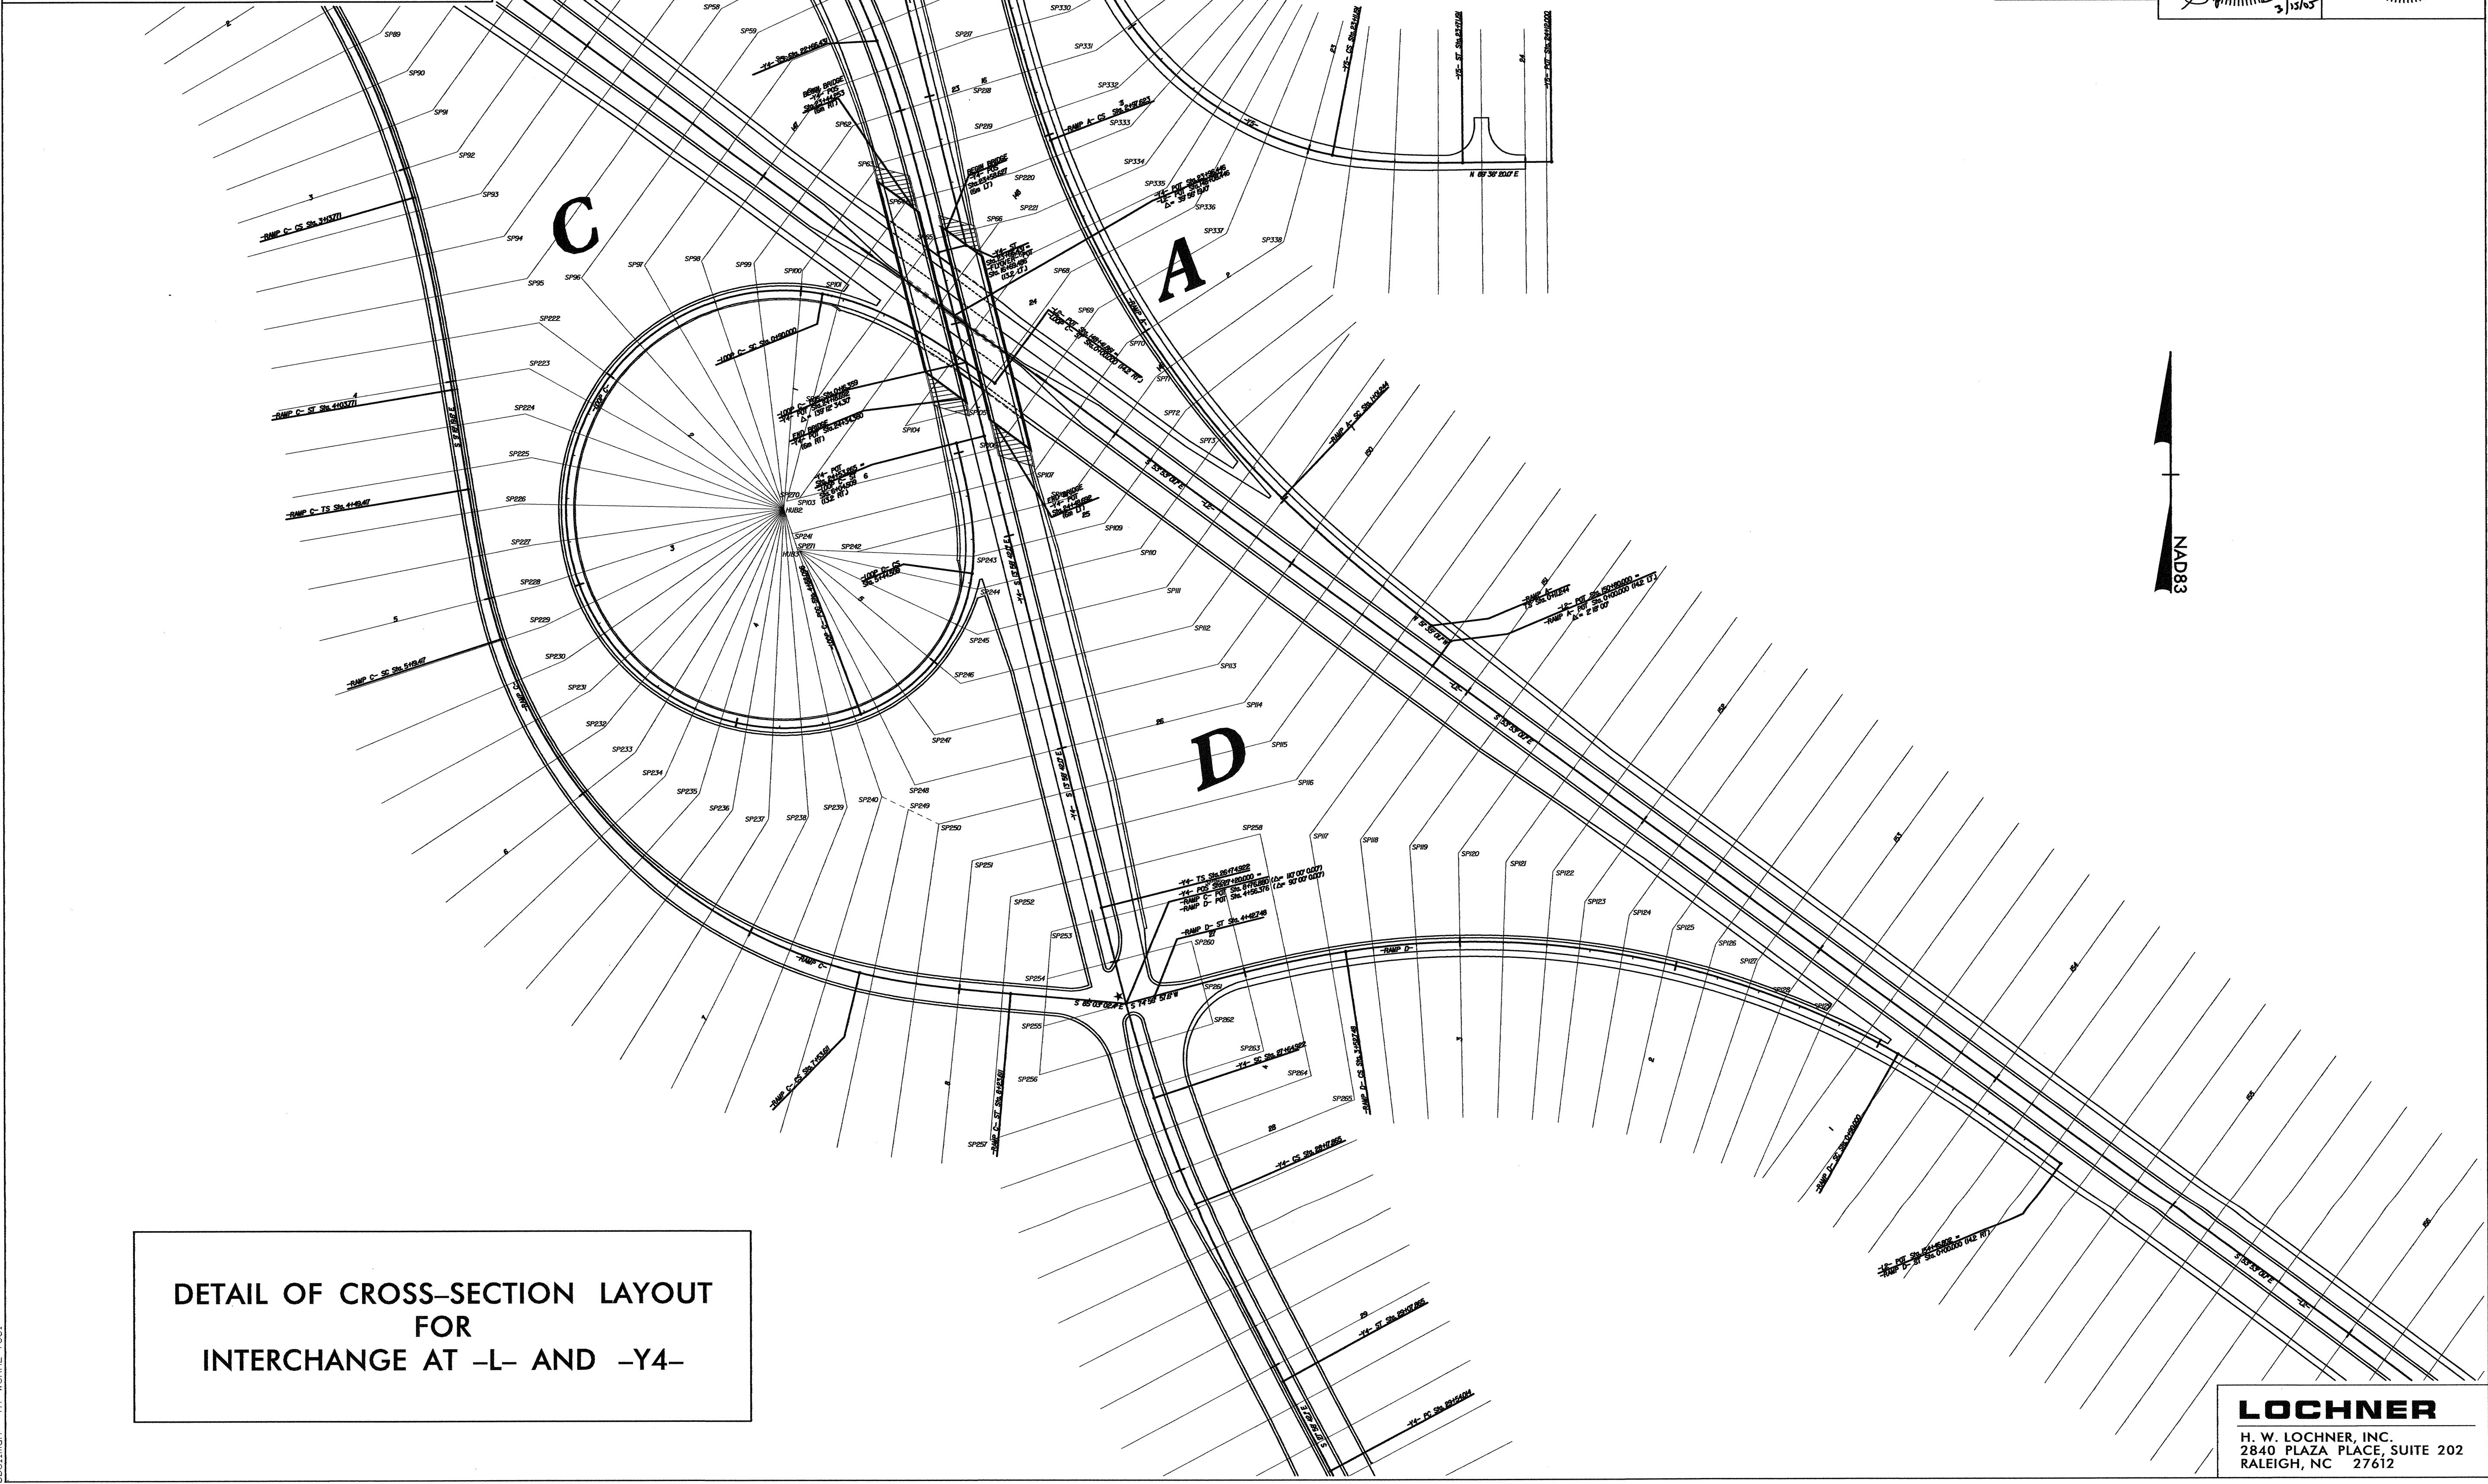


REVISIONS

	PROJECT REFERENCE NO. R-2552C	SHEET NO. 2-N
	R/W SHEET NO.	
	ROADWAY DESIGN ENGINEER	HYDRAULICS ENGINEER
		
CONST. REV. _____		
R/W REV. _____		



16-MAR-2005 14:59  
 C:\PROJECTS\DESIGN\NORC\2005\2552C\RDY\_FSH22N.dgn  
 10/10/05 11:00 AM