


REVISIONS



PROJECT REFERENCE NO. R-2552C SHEET NO. 2-M




R/W SHEET NO. ROADWAY DESIGN ENGINEER HYDRAULICS ENGINEER

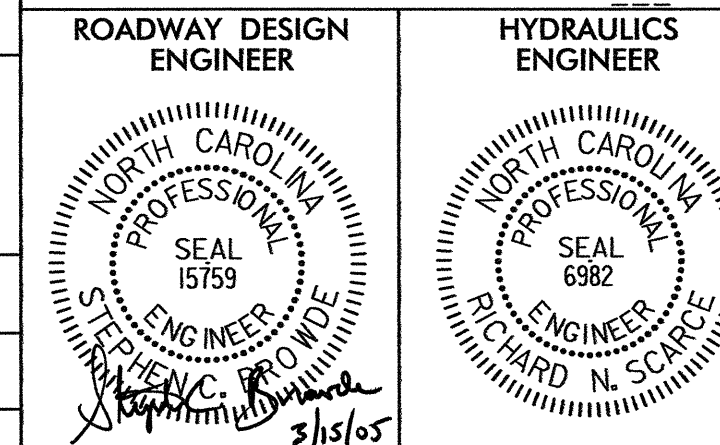

CONST. REV. \_\_\_\_\_

R/W REV. \_\_\_\_\_

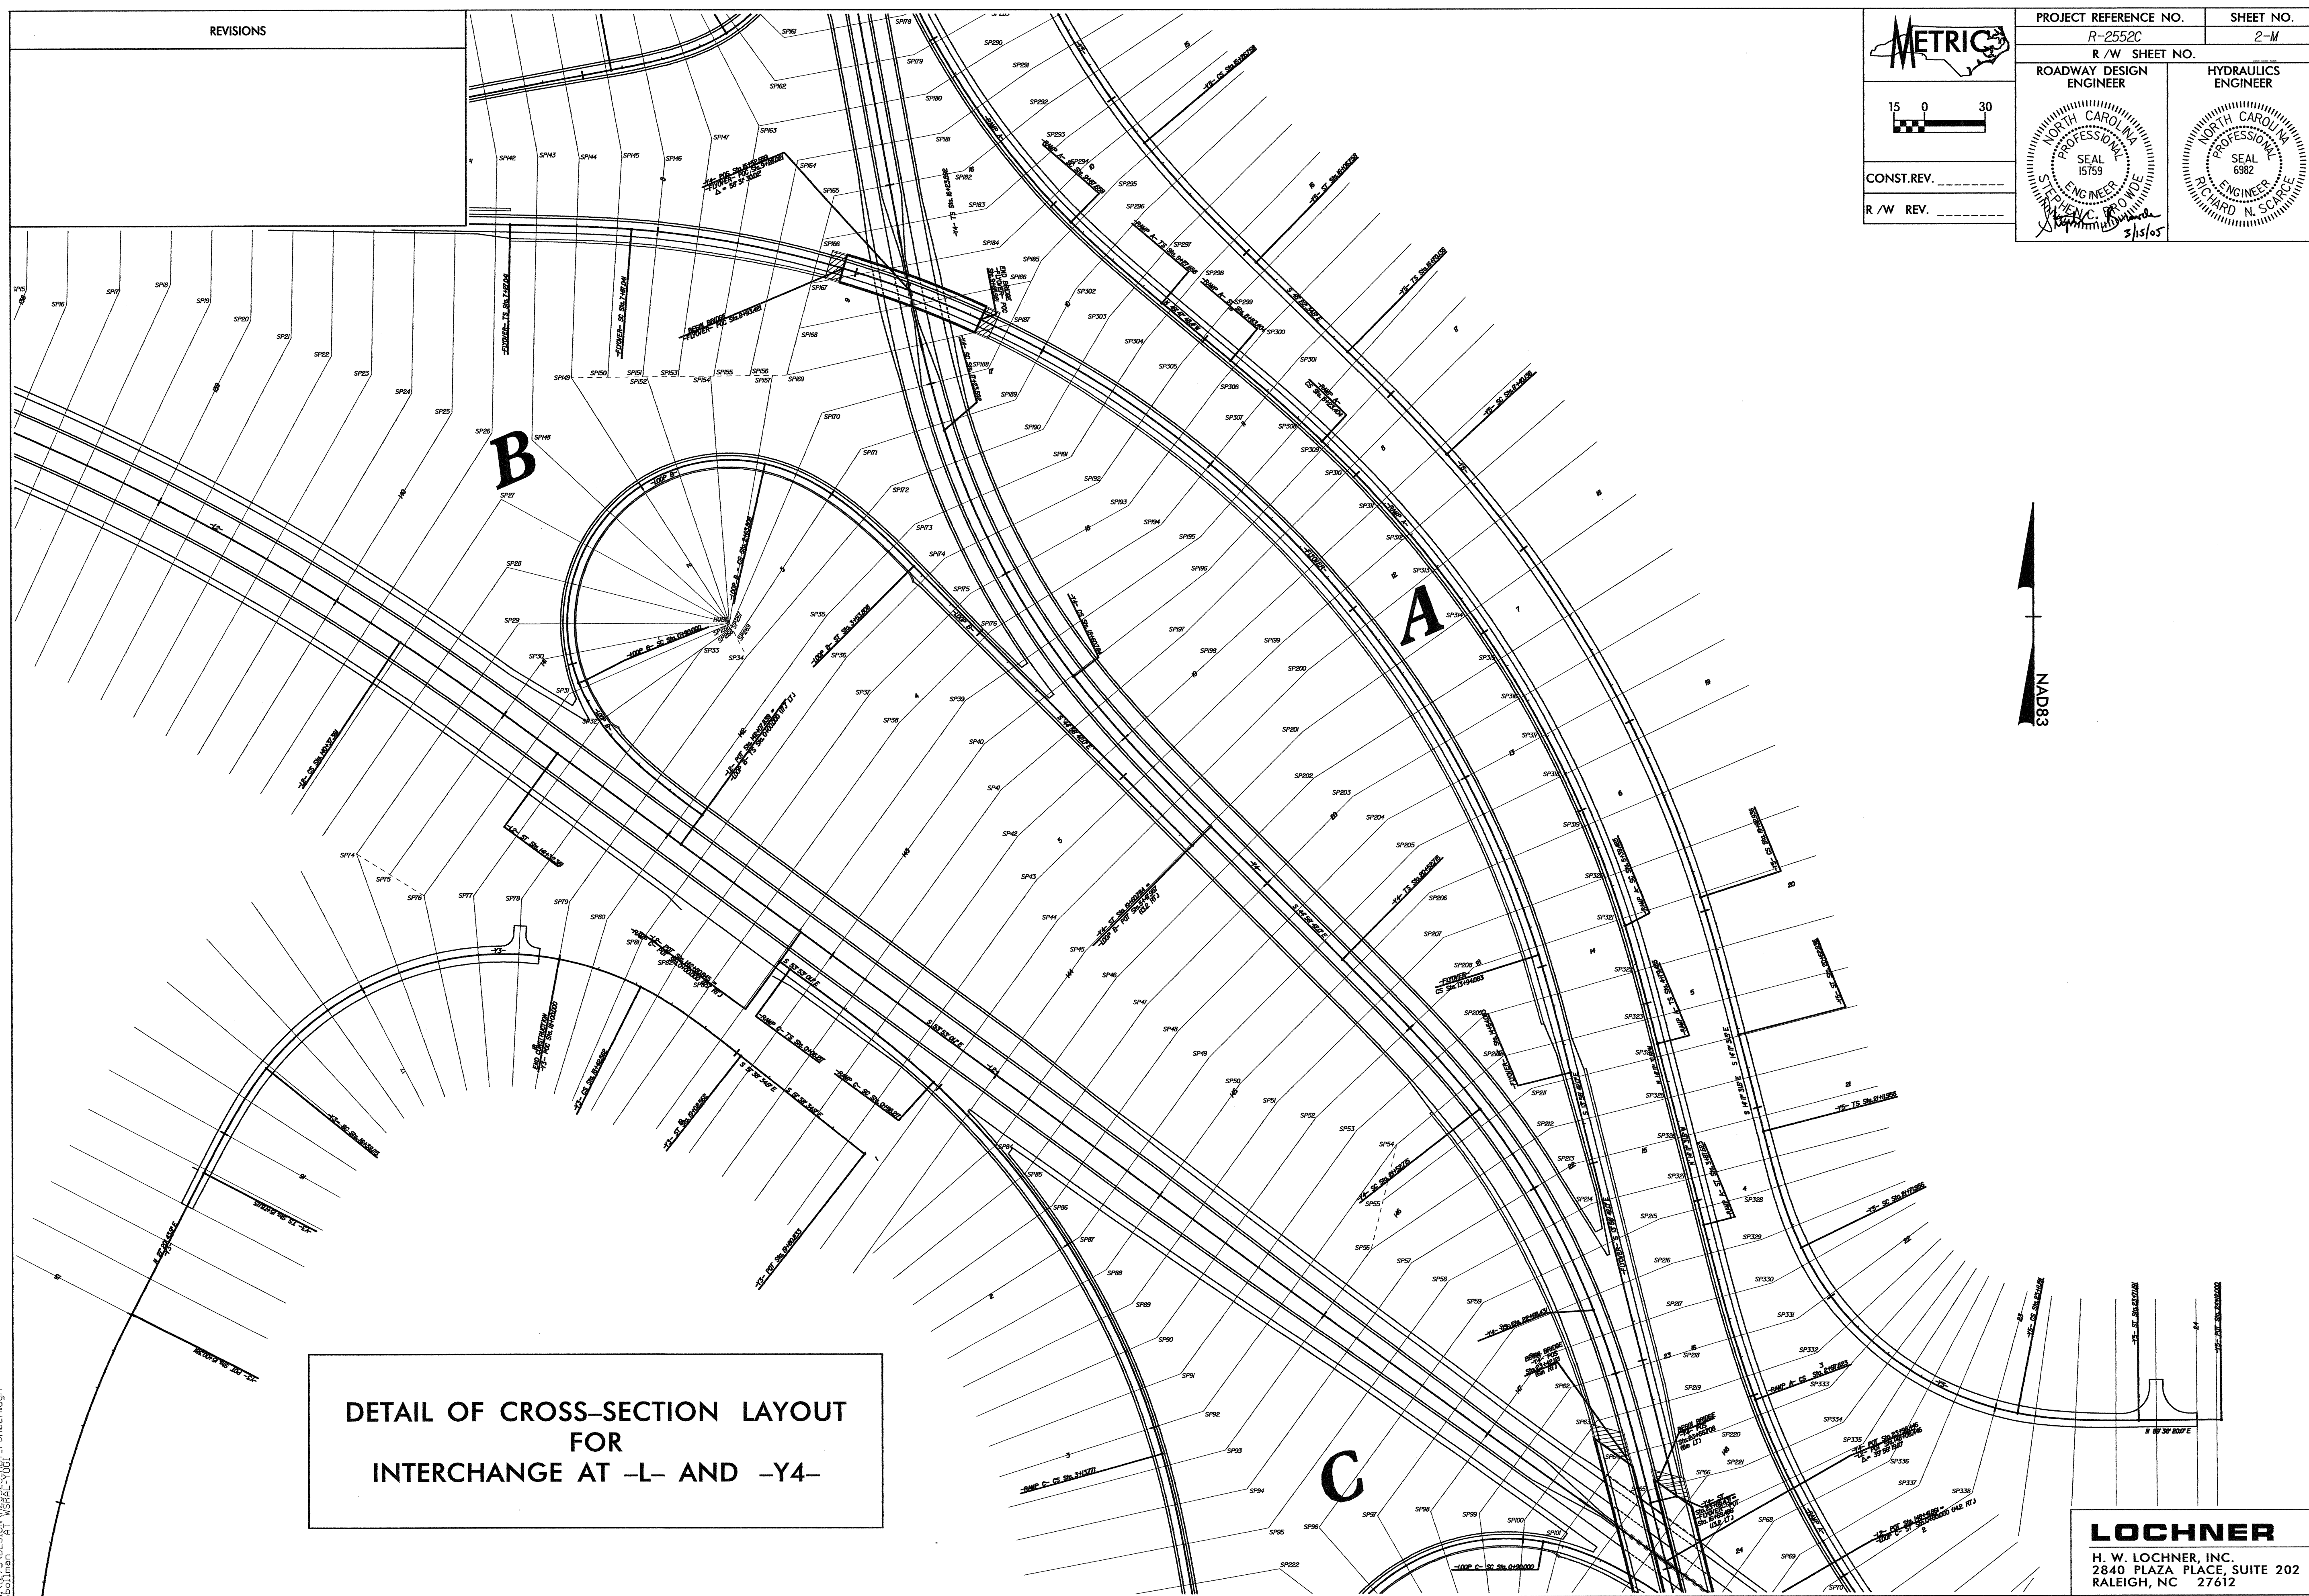

DETAIL OF CROSS-SECTION LAYOUT FOR INTERCHANGE AT -L- AND -Y4-

15-MAR-2005 14:59  
D:\17\DESIGN\2552C\RDY\_FSH02M.dgn  
D:\17\DESIGN\2552C\RDY\_FSH02M.dgn

**LOCHNER**  
H. W. LOCHNER, INC.  
2840 PLAZA PLACE, SUITE 202  
RALEIGH, NC 27612