


NOTE:
ALL PROPOSED UTILITY WORK
SHOWN ON THIS SHEET WILL
BE DONE BY OTHERS

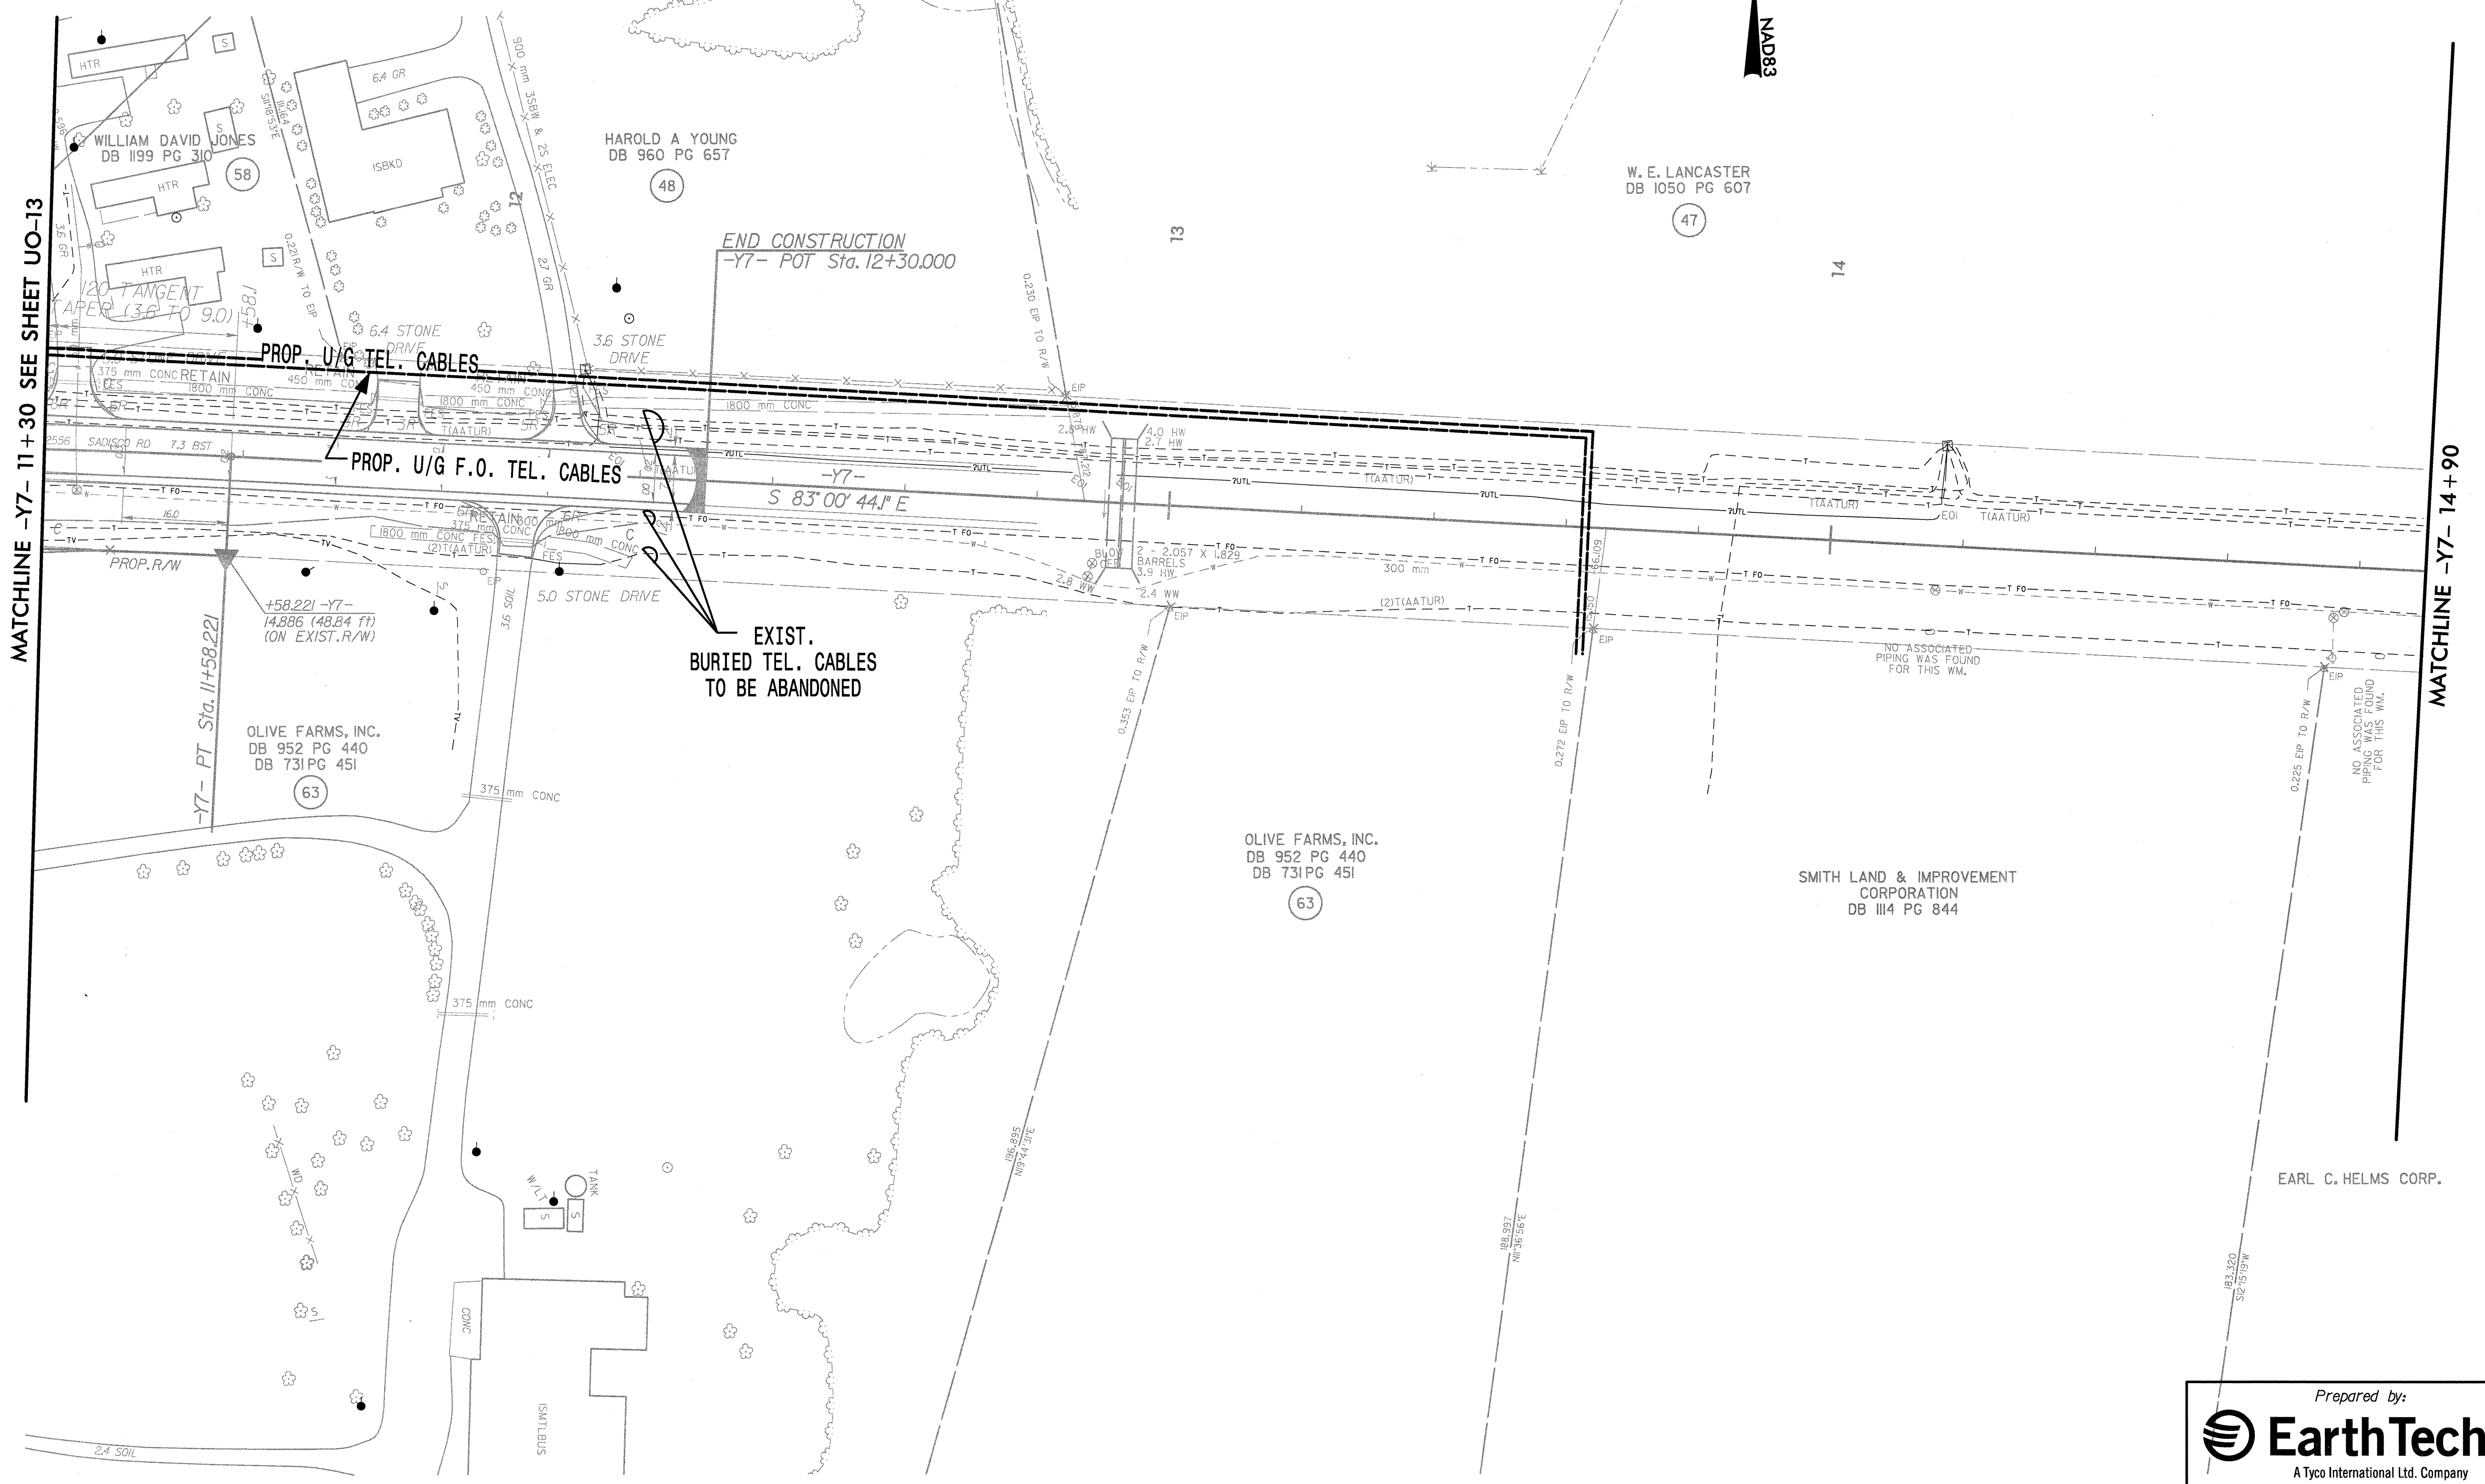

MATCHLINE -Y7- 11 + 30 SEE SHEET UO-13

MATCHLINE -Y7- 14 + 90

EXIST.
BURIED TEL. CABLES
TO BE ABANDONED

PROP. U/G TEL. CABLES
PROP. U/G F.O. TEL. CABLES

END CONSTRUCTION
-Y7- POT Sta. 12+30.000

S 83°00'44" E

+58.221 -Y7-
14.886 (48.84 ft)
(ON EXIST. R/W)

OLIVE FARMS, INC.
DB 952 PG 440
DB 731 PG 451

OLIVE FARMS, INC.
DB 952 PG 440
DB 731 PG 451

SMITH LAND & IMPROVEMENT
CORPORATION
DB 1114 PG 844

EARL C. HELMS CORP.