
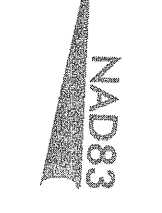


NOTE:
ALL PROPOSED UTILITY WORK
SHOWN ON THIS SHEET WILL
BE DONE BY OTHERS

UTILITIES BY OTHERS

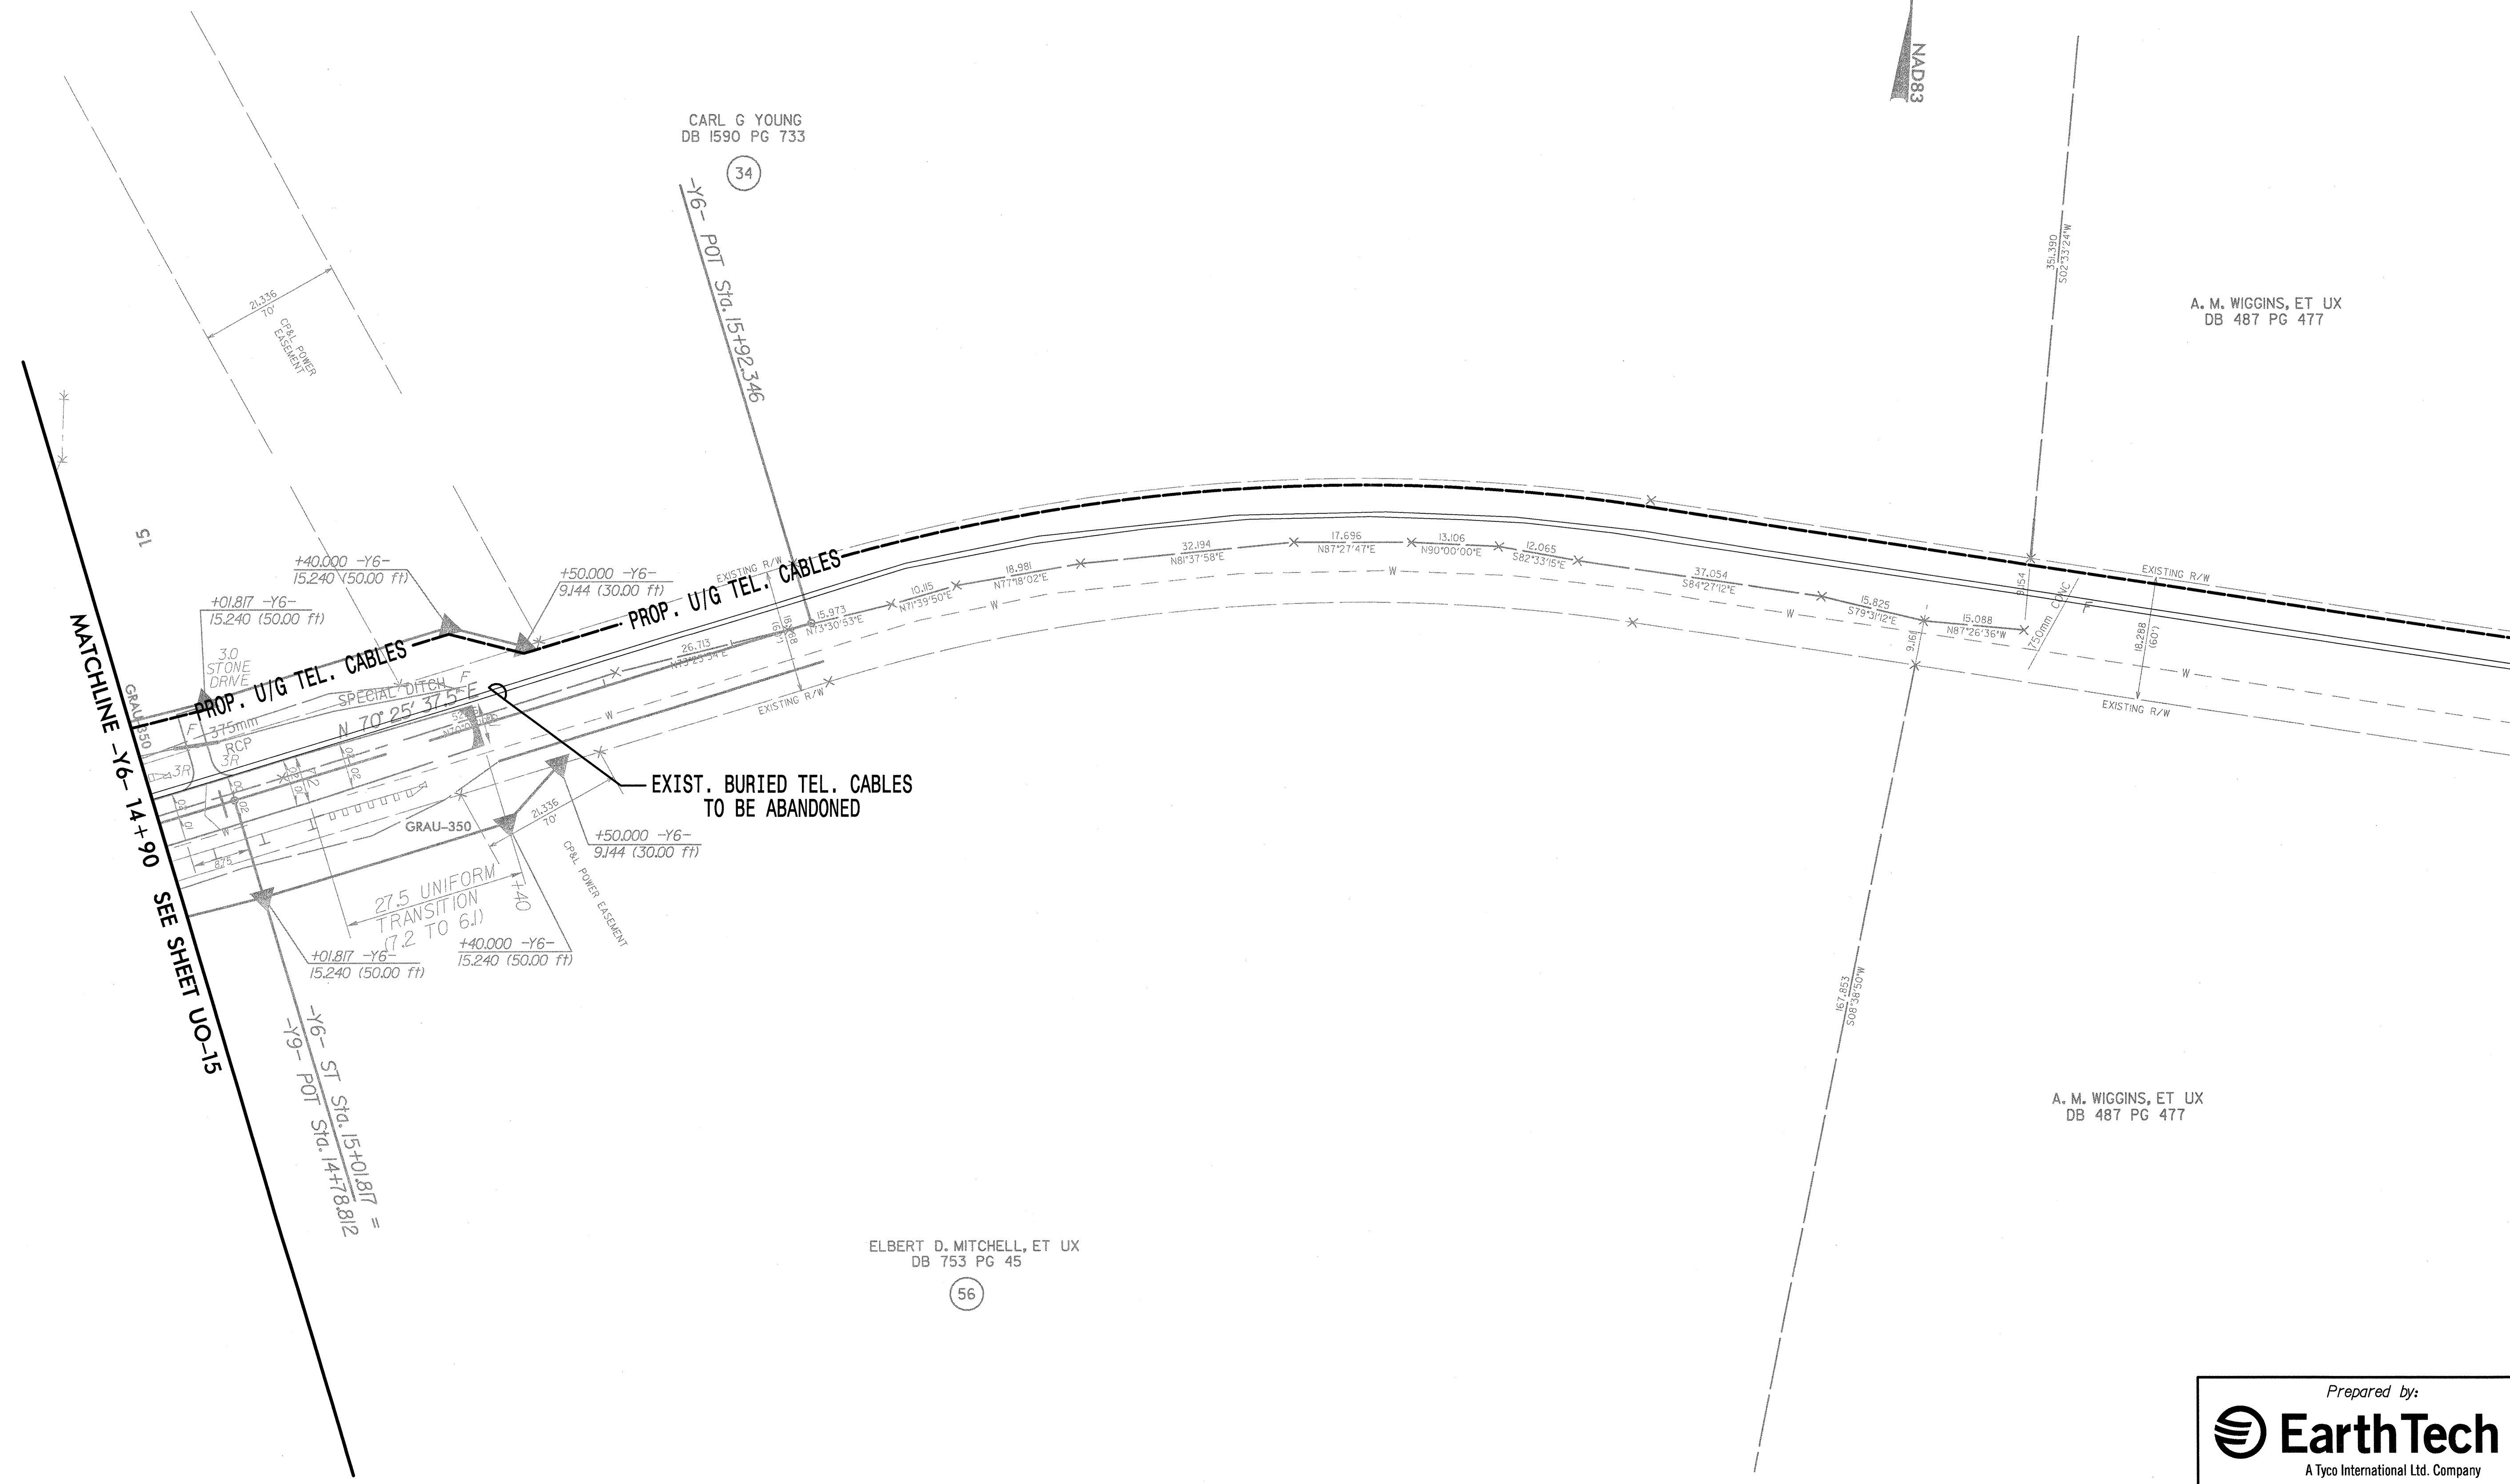

MATCHLINE -X6- 14+90 SEE SHEET UO-15