



NOTE:
ALL PROPOSED UTILITY WORK SHOWN ON THIS SHEET WILL BE DONE BY OTHERS

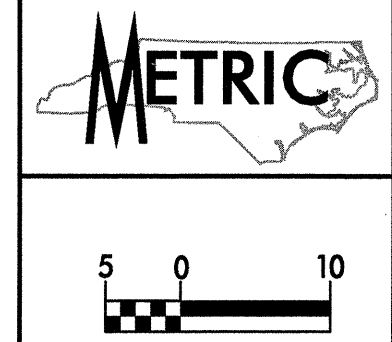

UTILITIES BY OTHERS

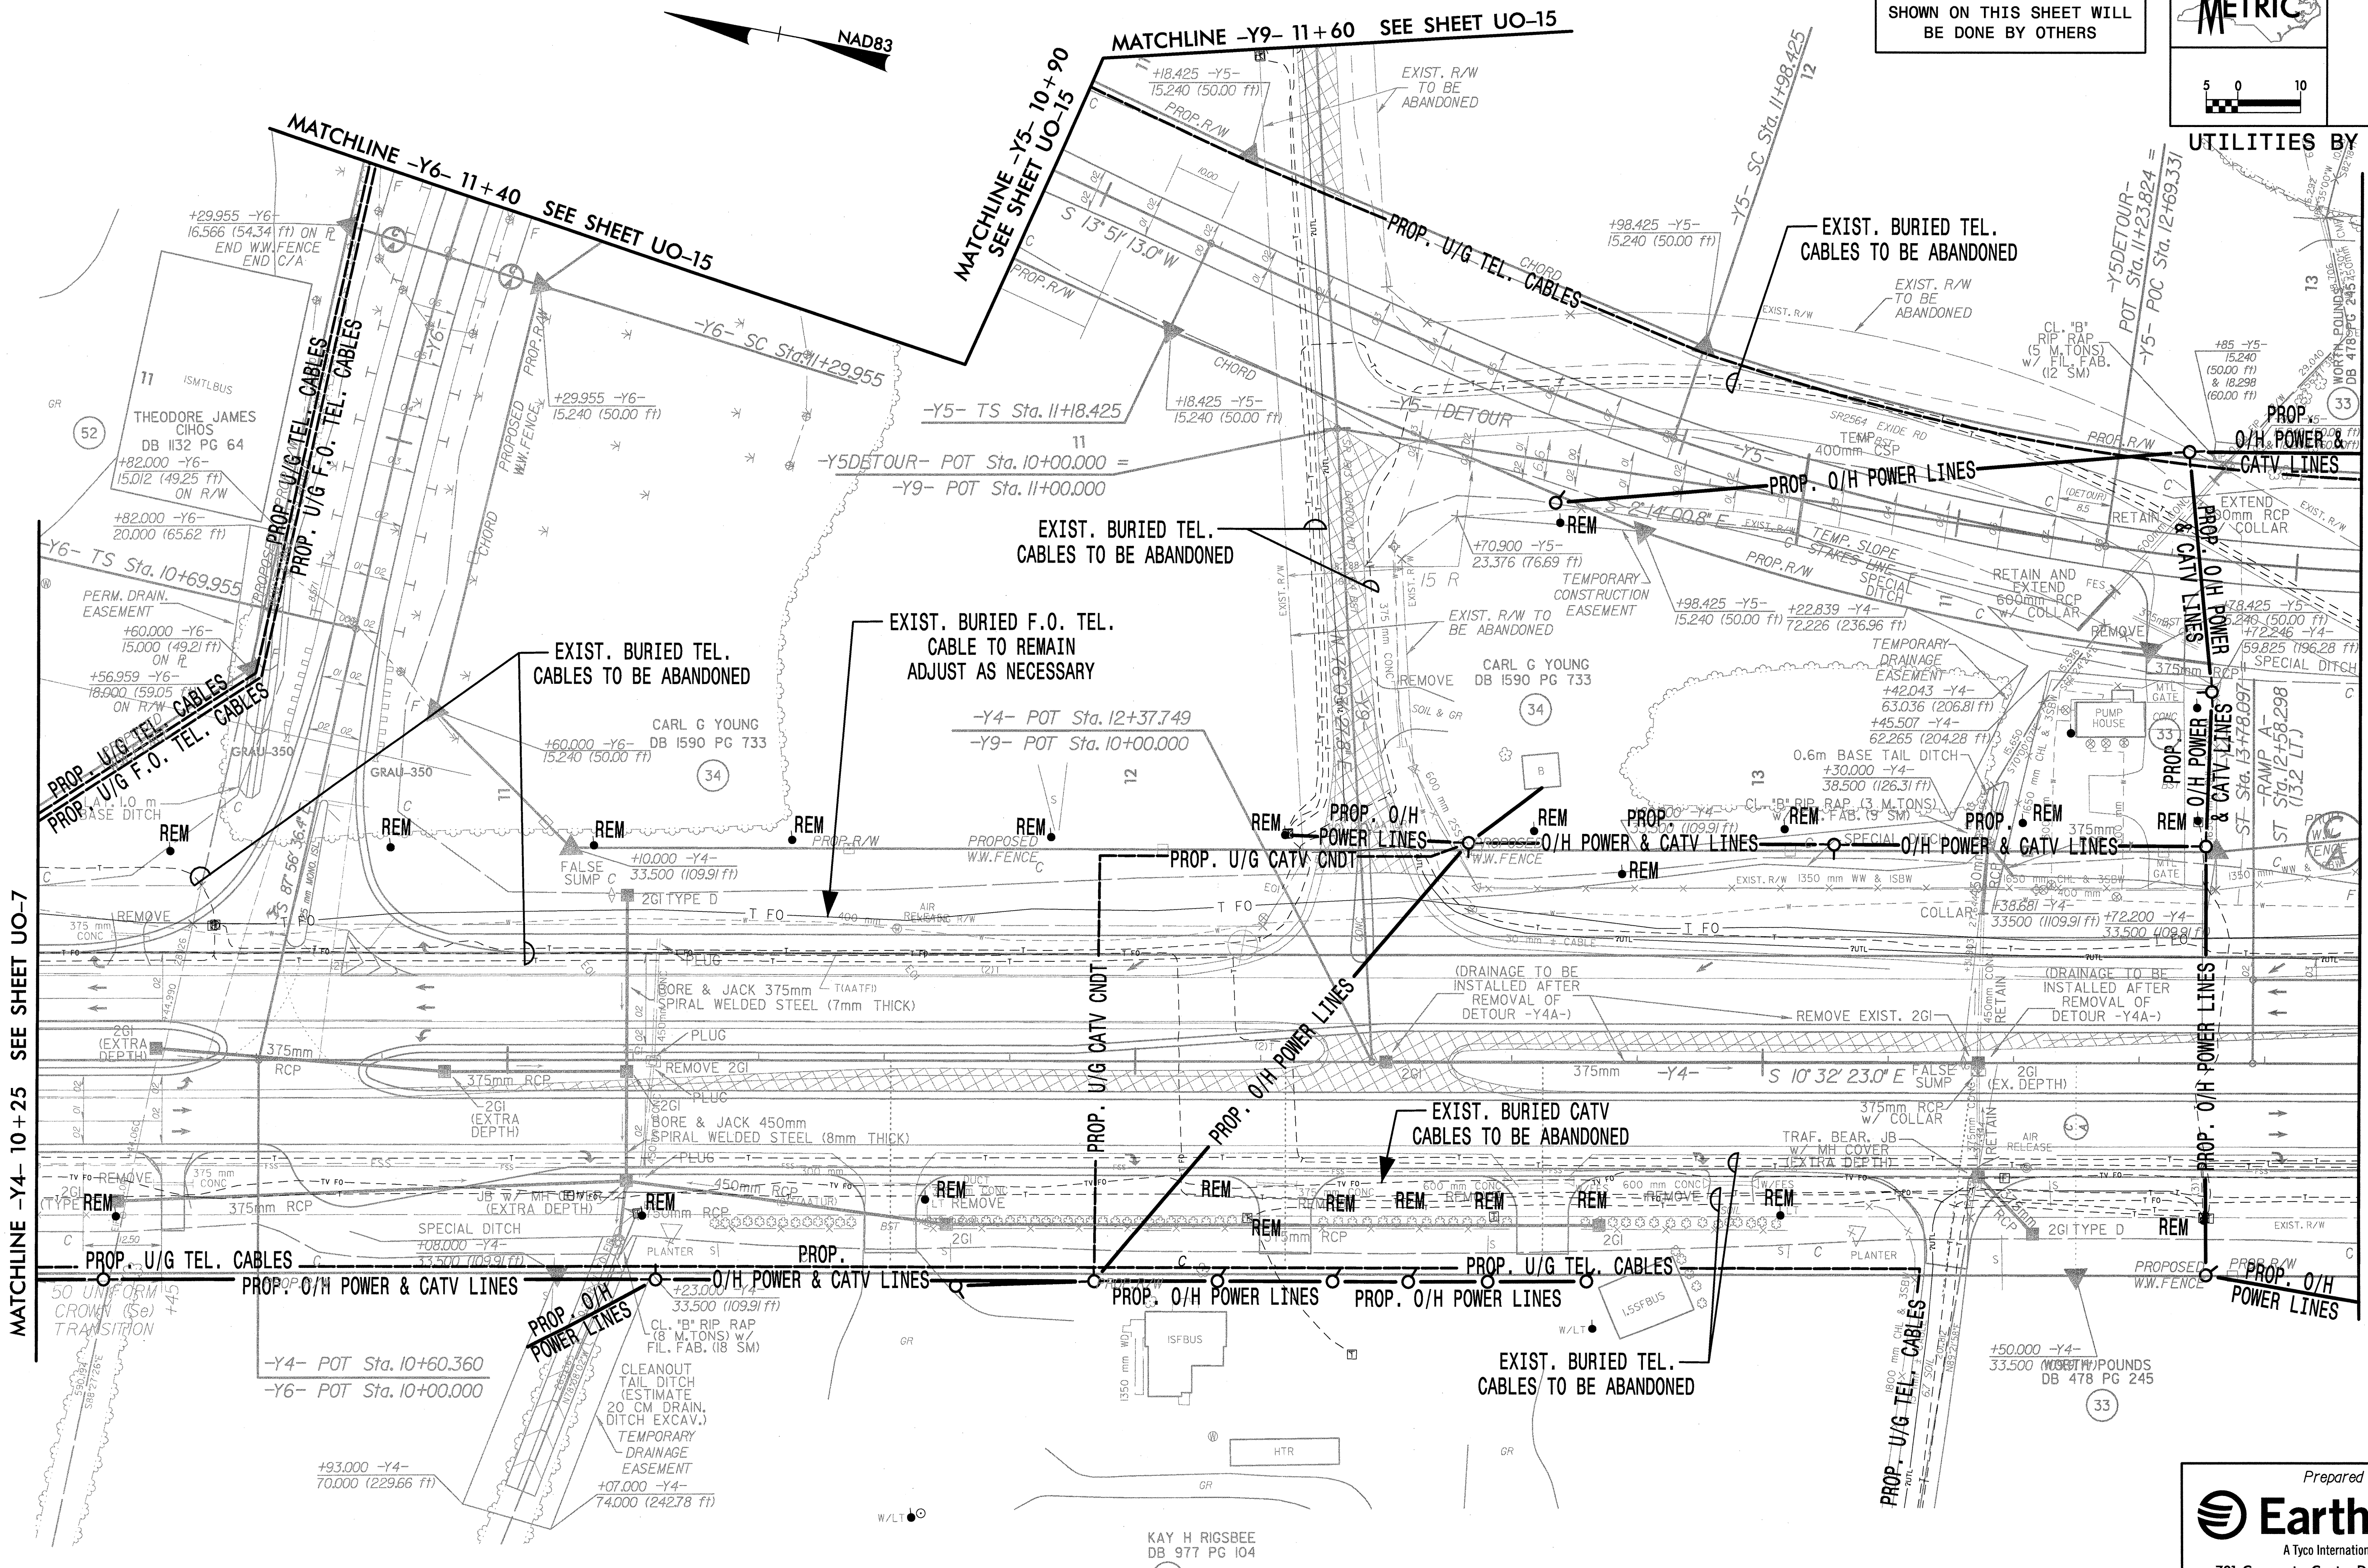

MATCHLINE -Y4- 10+25 SEE SHEET UO-7

MATCHLINE -Y4- 13+95 SEE SHEET UO-9

S:\1987\11-2552c\p01\ub01\2552c.u08.psh 02/04/2005 08:21:56 AM

Prepared by:
EarthTech
 A Tyco International Ltd. Company
 701 Corporate Center Drive, Suite 475
 Raleigh, NC 27607
 (919) 854-6200 - (919) 854-6259(fax)