


NOTE:
ALL PROPOSED UTILITY WORK
SHOWN ON THIS SHEET WILL
BE DONE BY OTHERS

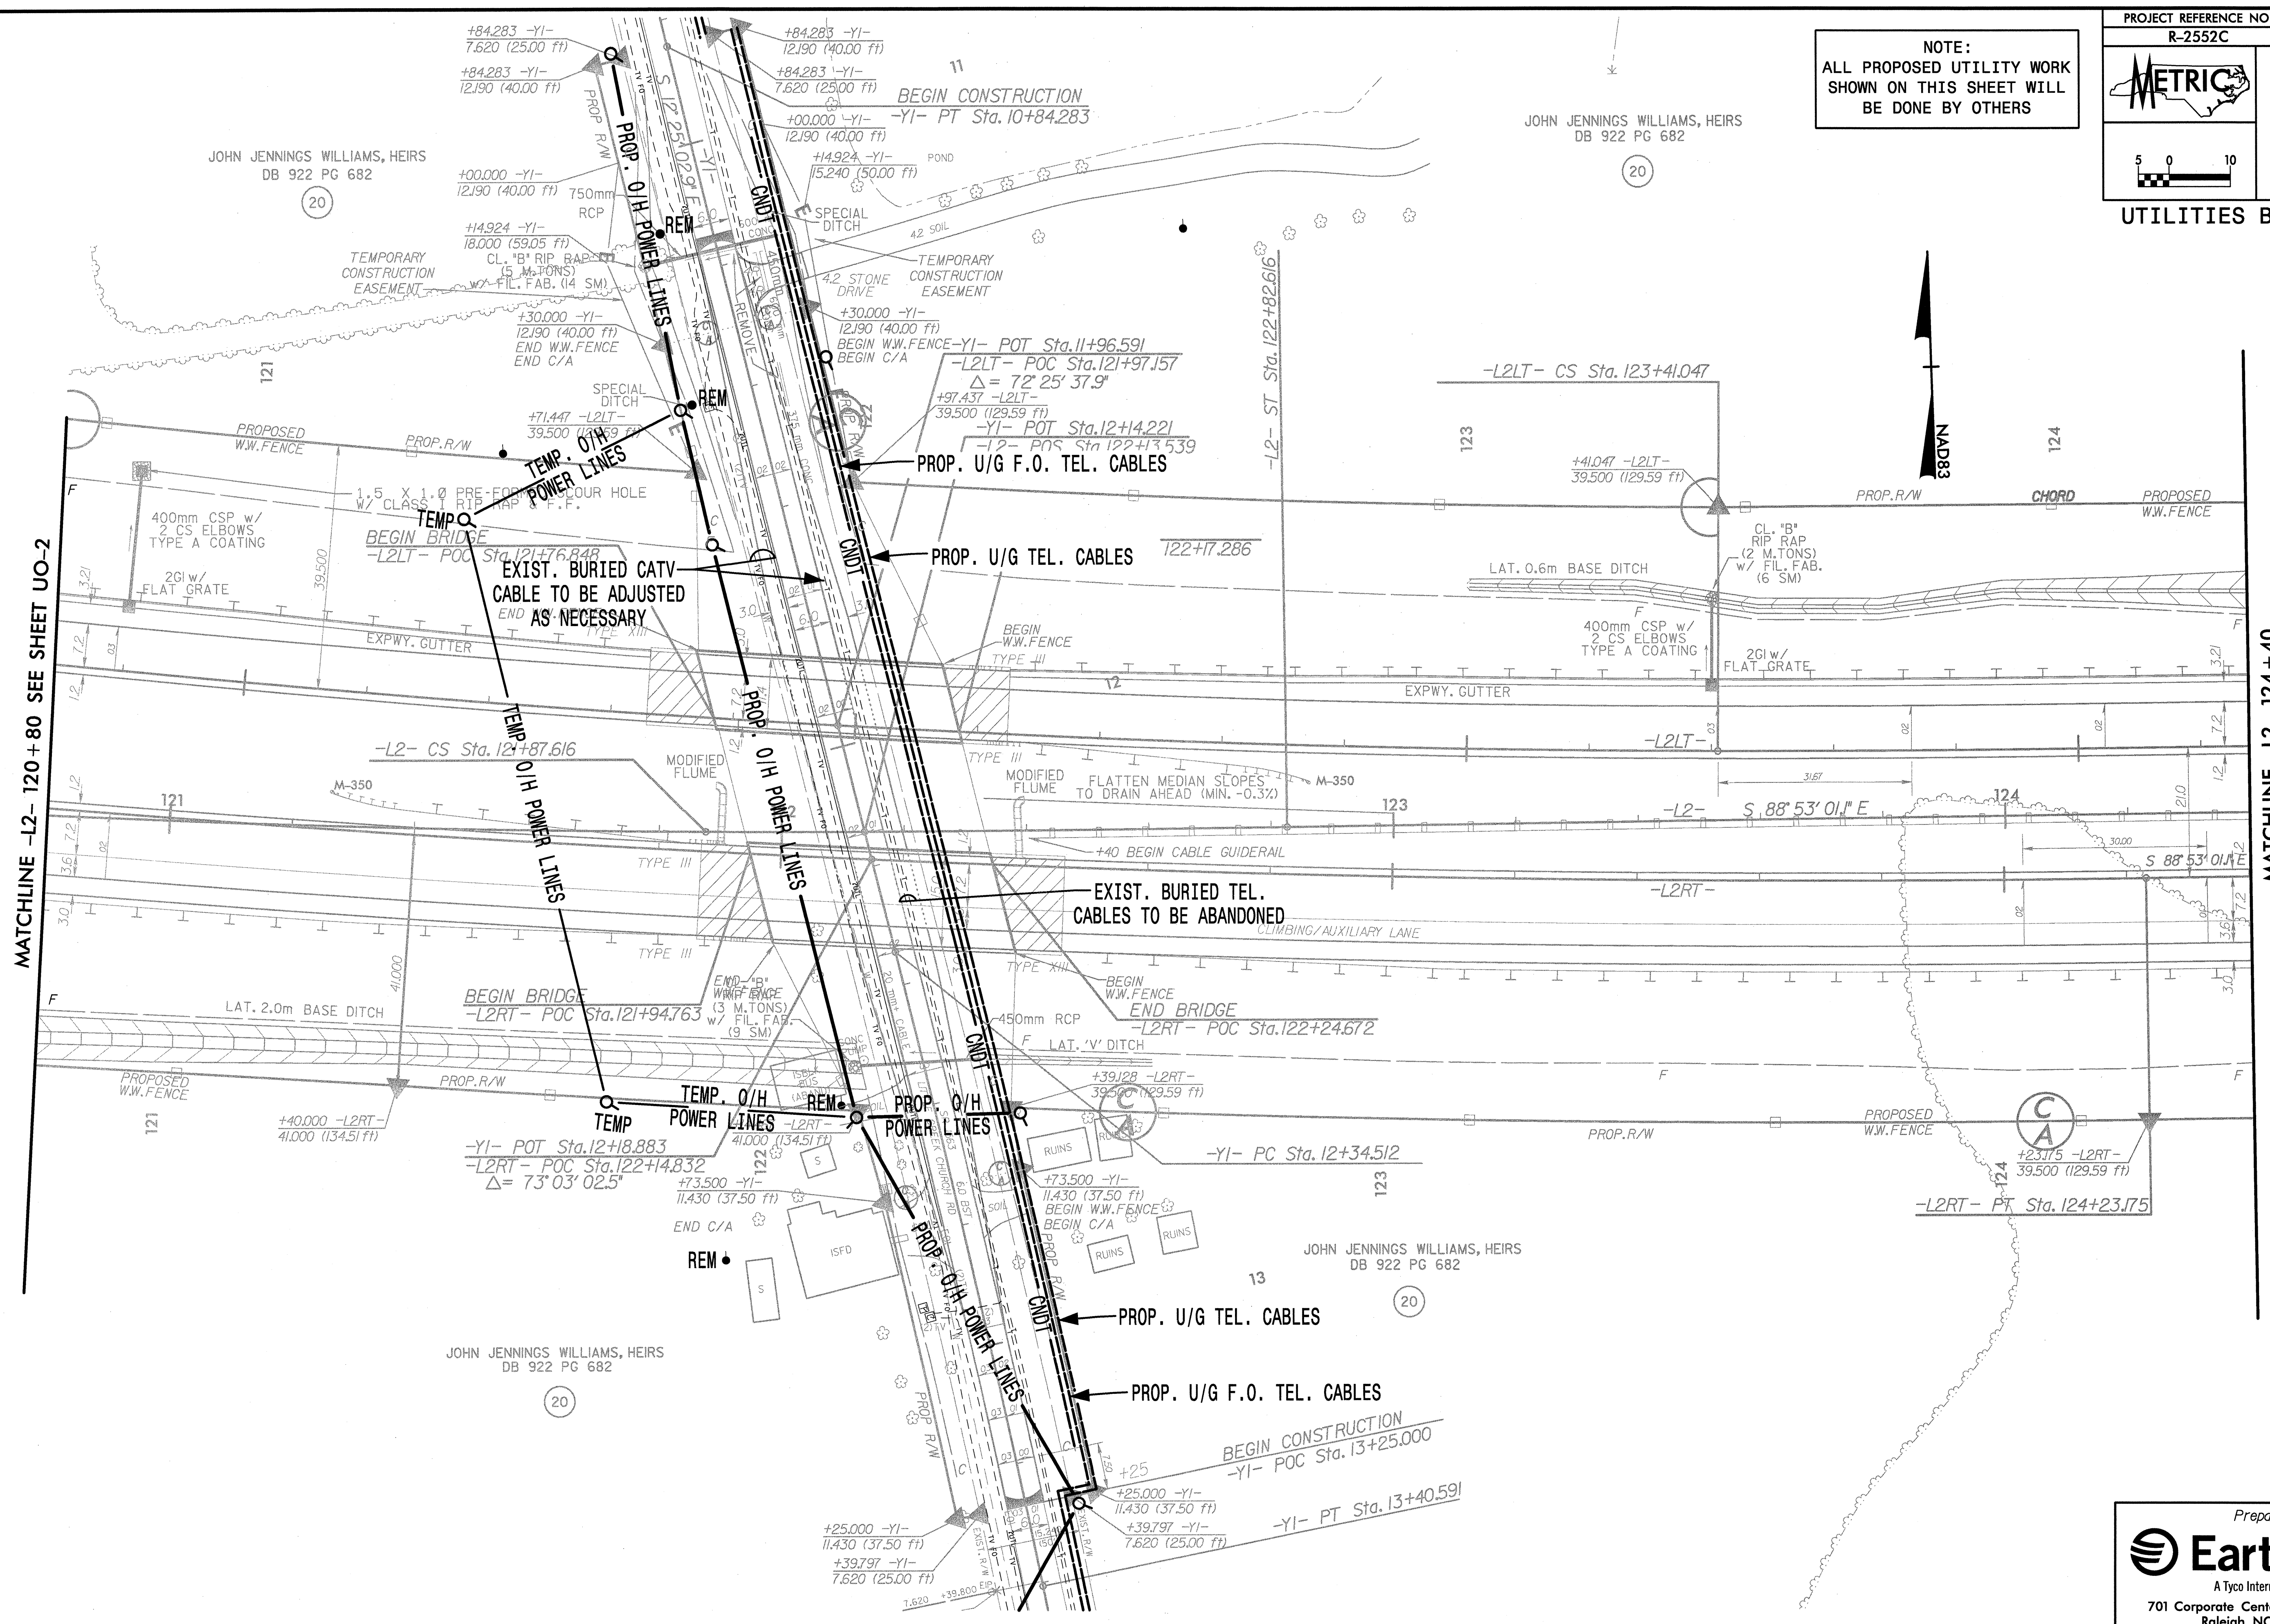

9:\7987\1\2552c\p\o\ubov\2552c\uo3.psh
 02/04/2005 08:22:06 AM