
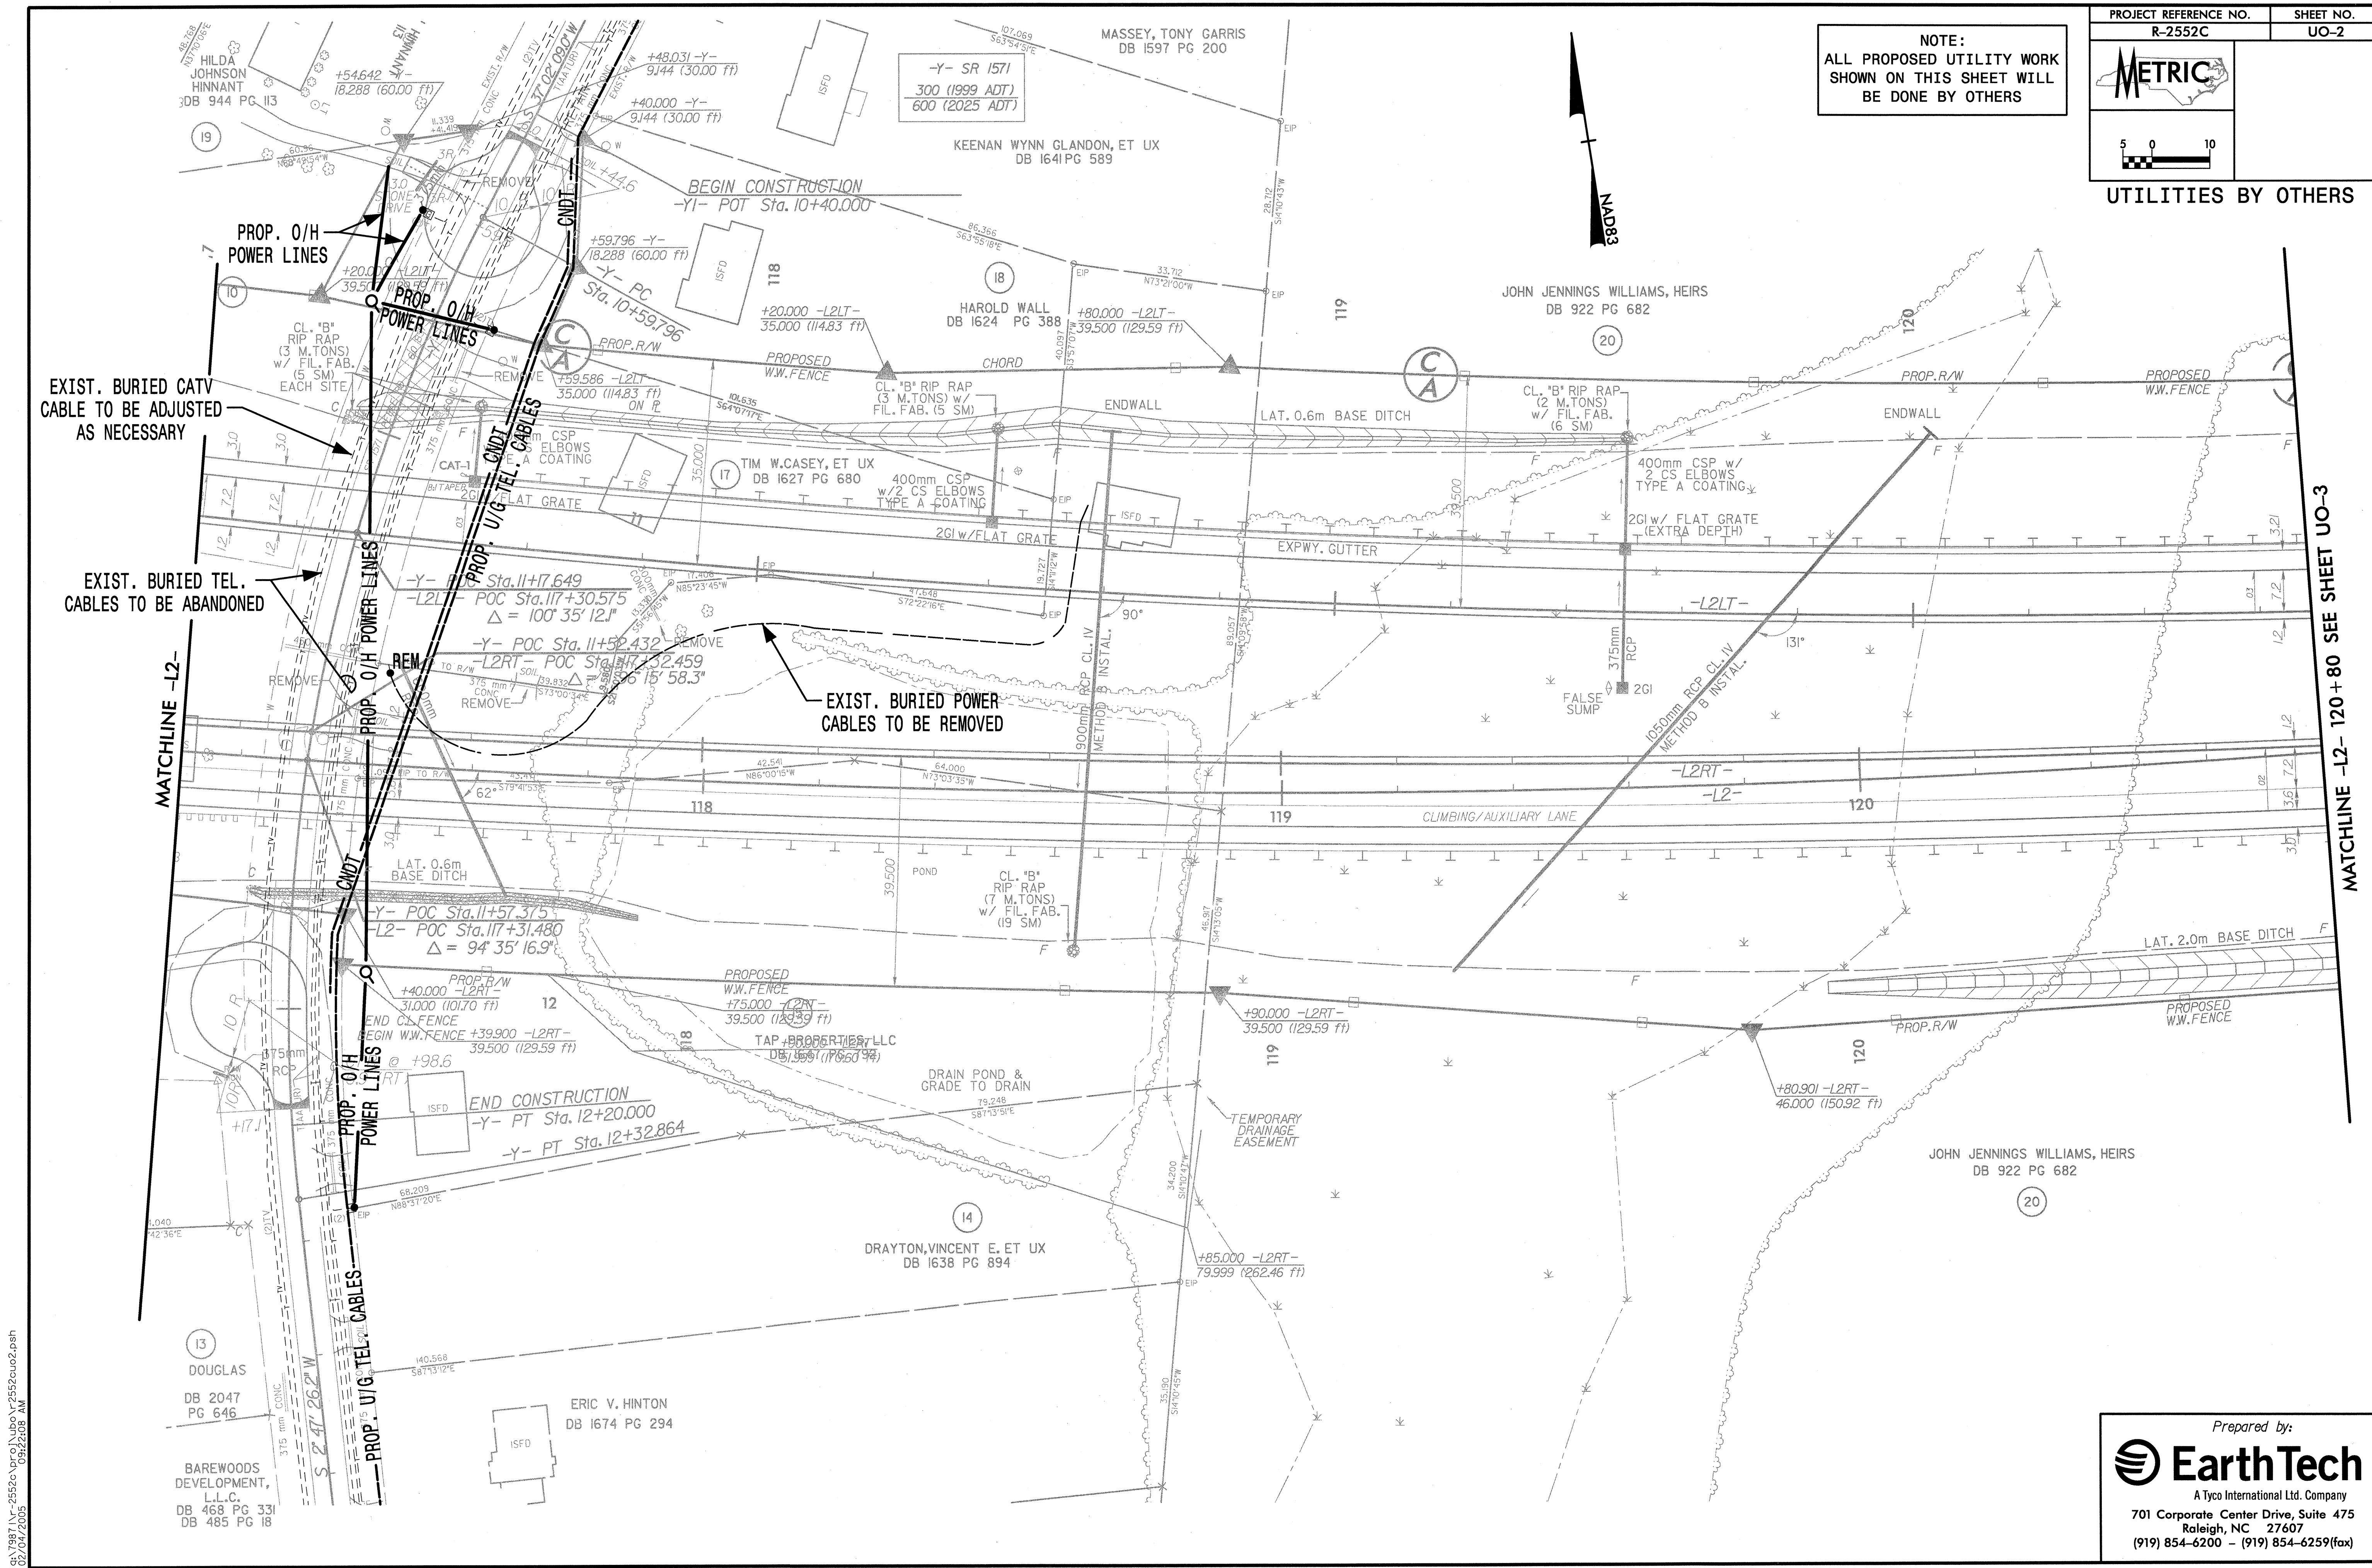


NOTE:
ALL PROPOSED UTILITY WORK
SHOWN ON THIS SHEET WILL
BE DONE BY OTHERS

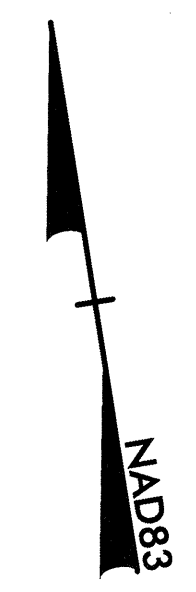

s:\1987\17-2552c\p\o\1\ubc\17-2552c\uo2.psh
 02/04/2005 09:22:08 AM