

TIP PROJECT: R-2552C

CONTRACT: 201229

STATE OF NORTH CAROLINA
DIVISION OF HIGHWAYS

UTILITIES BY OTHERS JOHNSTON COUNTY


LOCATION: US 70 (CLAYTON BYPASS) FROM EAST OF SR 1560 TO US 70 EAST OF CLAYTON

TYPE OF WORK: UTILITIES RELOCATION

METRIC


ALL DIMENSIONS IN THESE PLANS ARE IN METERS AND/OR MILLIMETERS UNLESS OTHERWISE SHOWN

T.I.P. NO.	SHEET NO.
R-2552C	UO-1

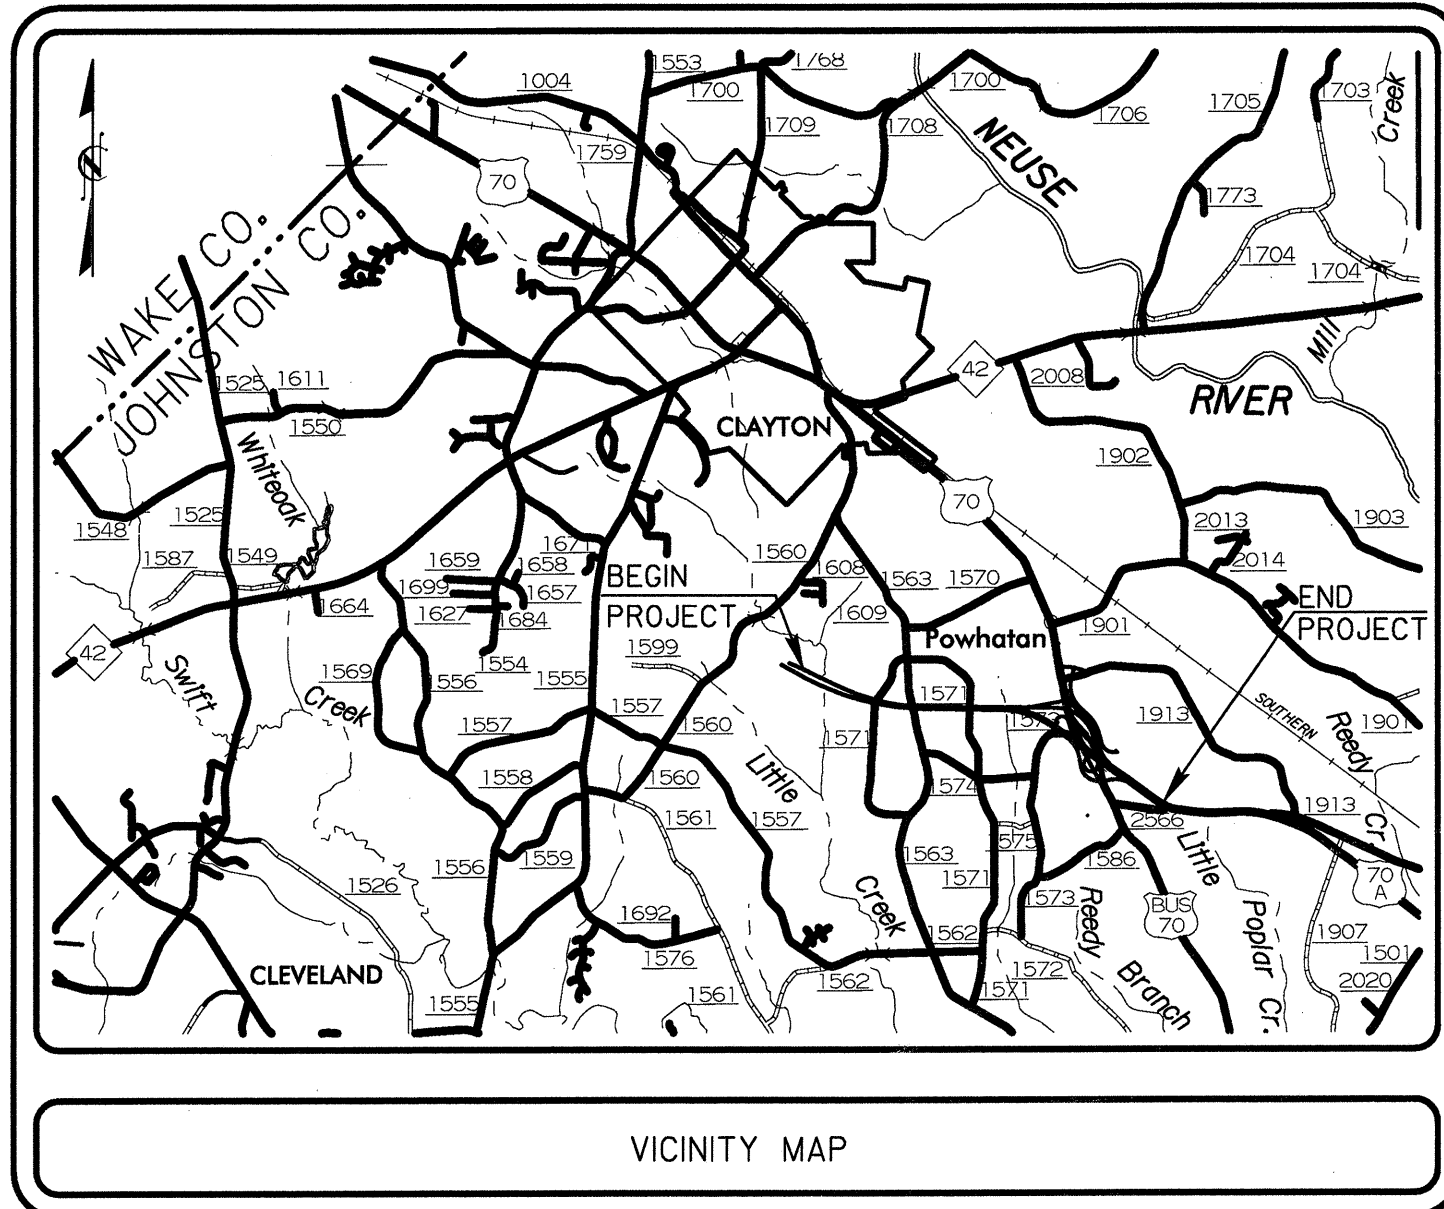

BEGIN TIP PROJECT R-2552C
BEGIN F.A. PROJECT NHF-60-1(9)
-L2- POT STA. 108 + 53.275
-L2LT- POT STA. 108 + 56.959 (50m LT)
-L2RT- POT STA. 108 + 51.599 (33.532m RT)

END TIP PROJECT R-2552C
END F.A. PROJECT NHF-60-1(9)
-L2- POT STA. 158 + 55.000

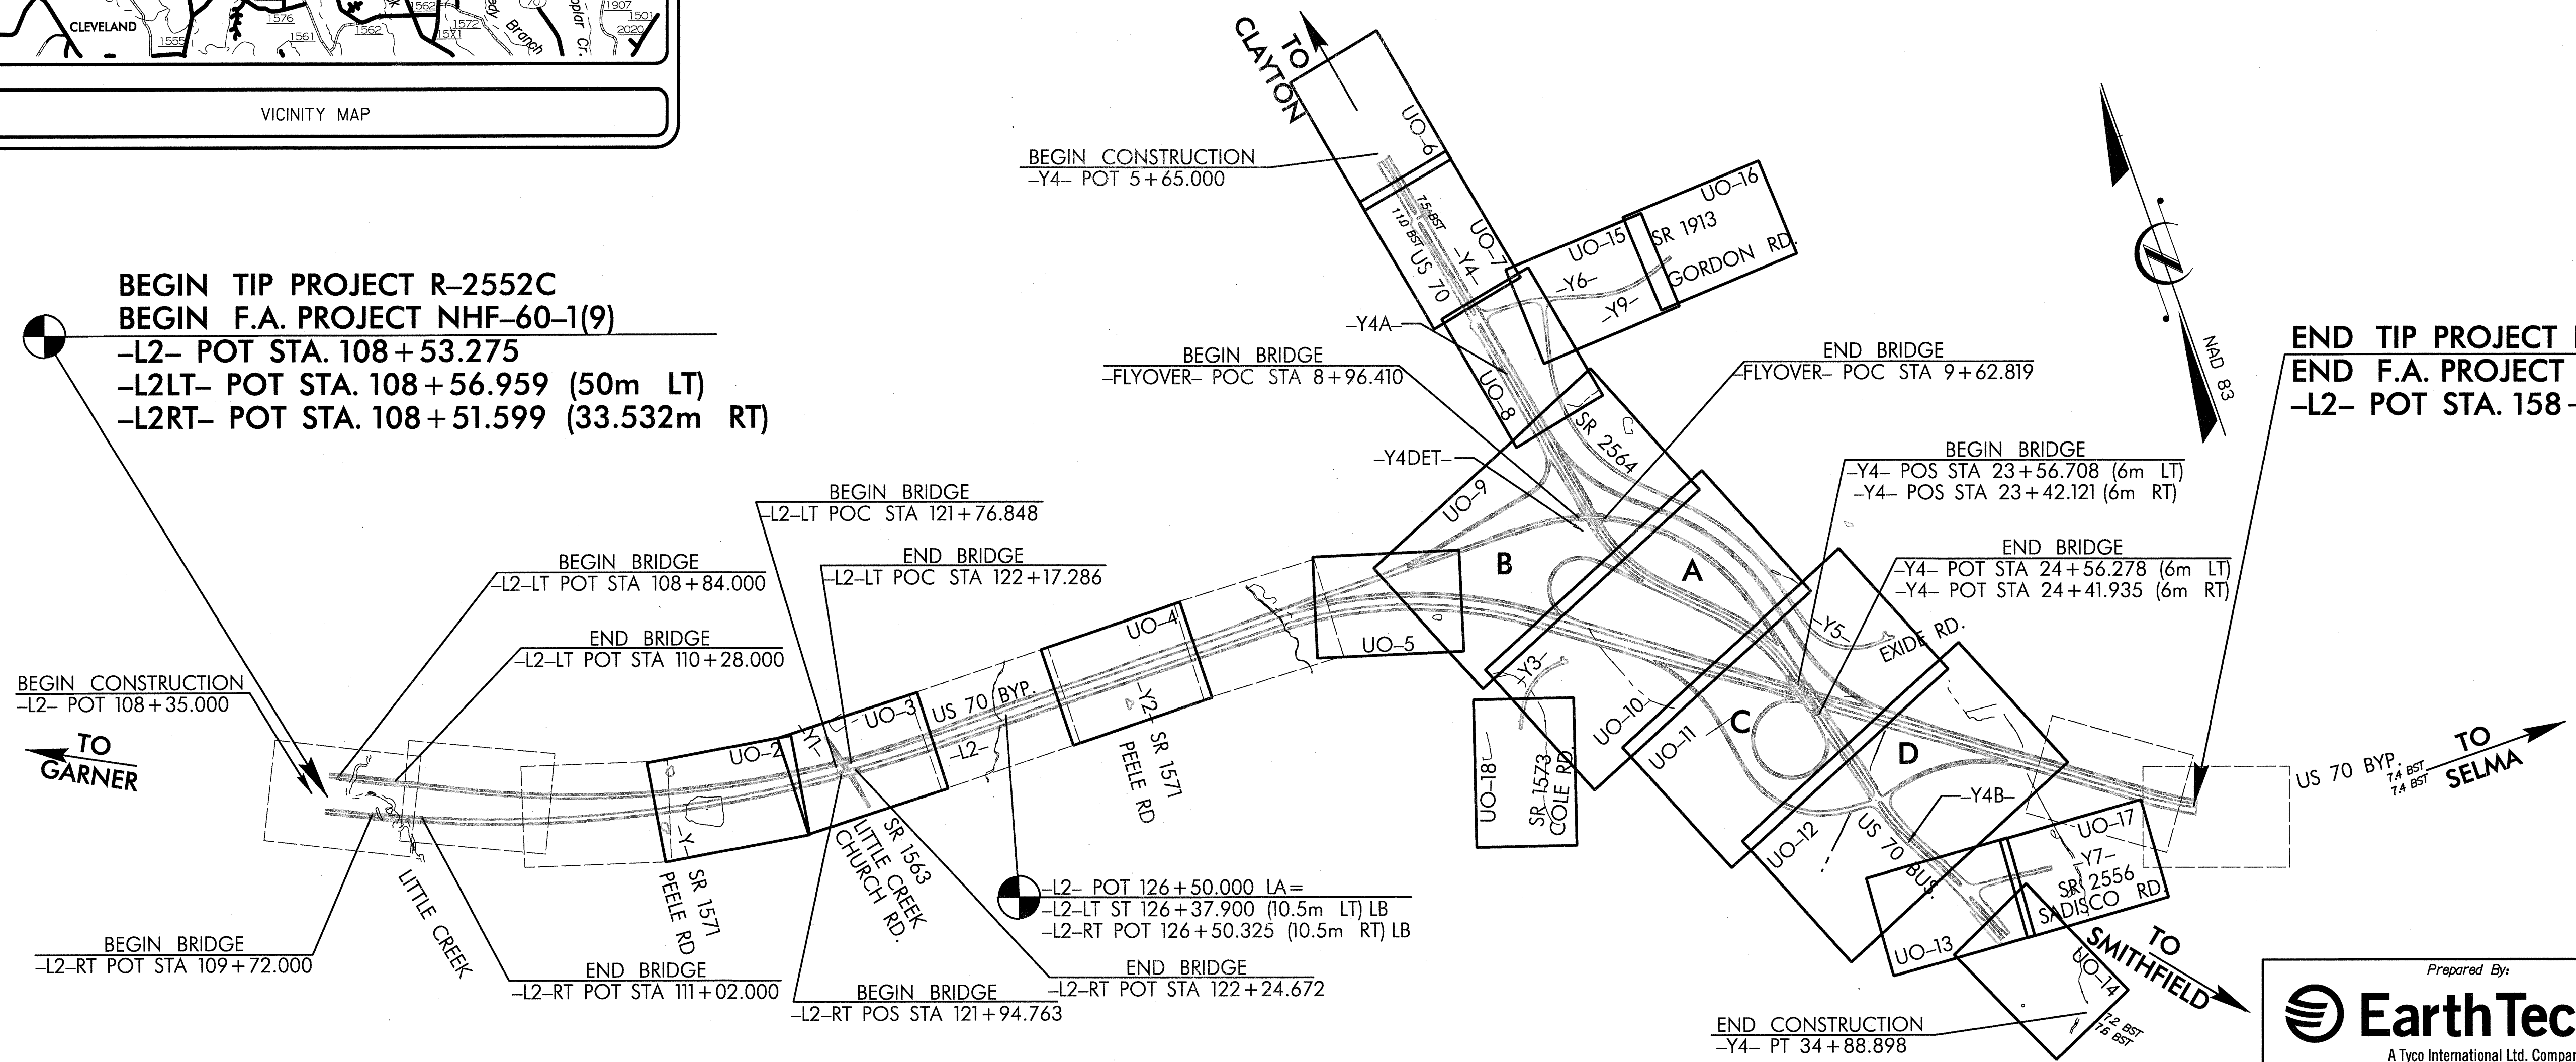

INDEX OF SHEETS	
SHEET NO.	DESCRIPTION
UO-1	TITLE SHEET
UO-2 thru UO-18	UTILITIES BY OTHERS PLAN SHEET(S)

- UTILITY OWNERS ON PROJECT**
- (1) PROGRESS ENERGY (DISTRIBUTION)
 - (2) SPRINT CAROLINA TELEPHONE & TELEGRAPH
 - (3) TIME WARNER TELECOMMUNICATIONS
 - (4) ITC TELECOMMUNICATIONS
 - (5)

SEAL

Prepared By:
Earth Tech
A Tyco International Ltd. Company
701 Corporate Center Drive, Suite 475
Raleigh, NC 27607
(919) 854-6200 - (919) 854-6259(FAX)

FOR:
DIVISION OF HIGHWAYS
PROJECT SERVICES
UTILITY SECTION
1591 MAIL SERVICES CENTER
RALEIGH, NC 27699-1591
PHONE (919) 250-4128
FAX (919) 250-4119

Roger Worthington, P.E. UTILITIES SECTION ENGINEER
R.B. Wilkins, P.E. UTILITIES SQUAD LEADER PROJECT ENGINEER
Earth Tech UTILITIES PROJECT DESIGNER

S:\7987\N\2552c\proj\ubov\2552c\uo1.tsp 02/04/2005 09:22:12 AM