
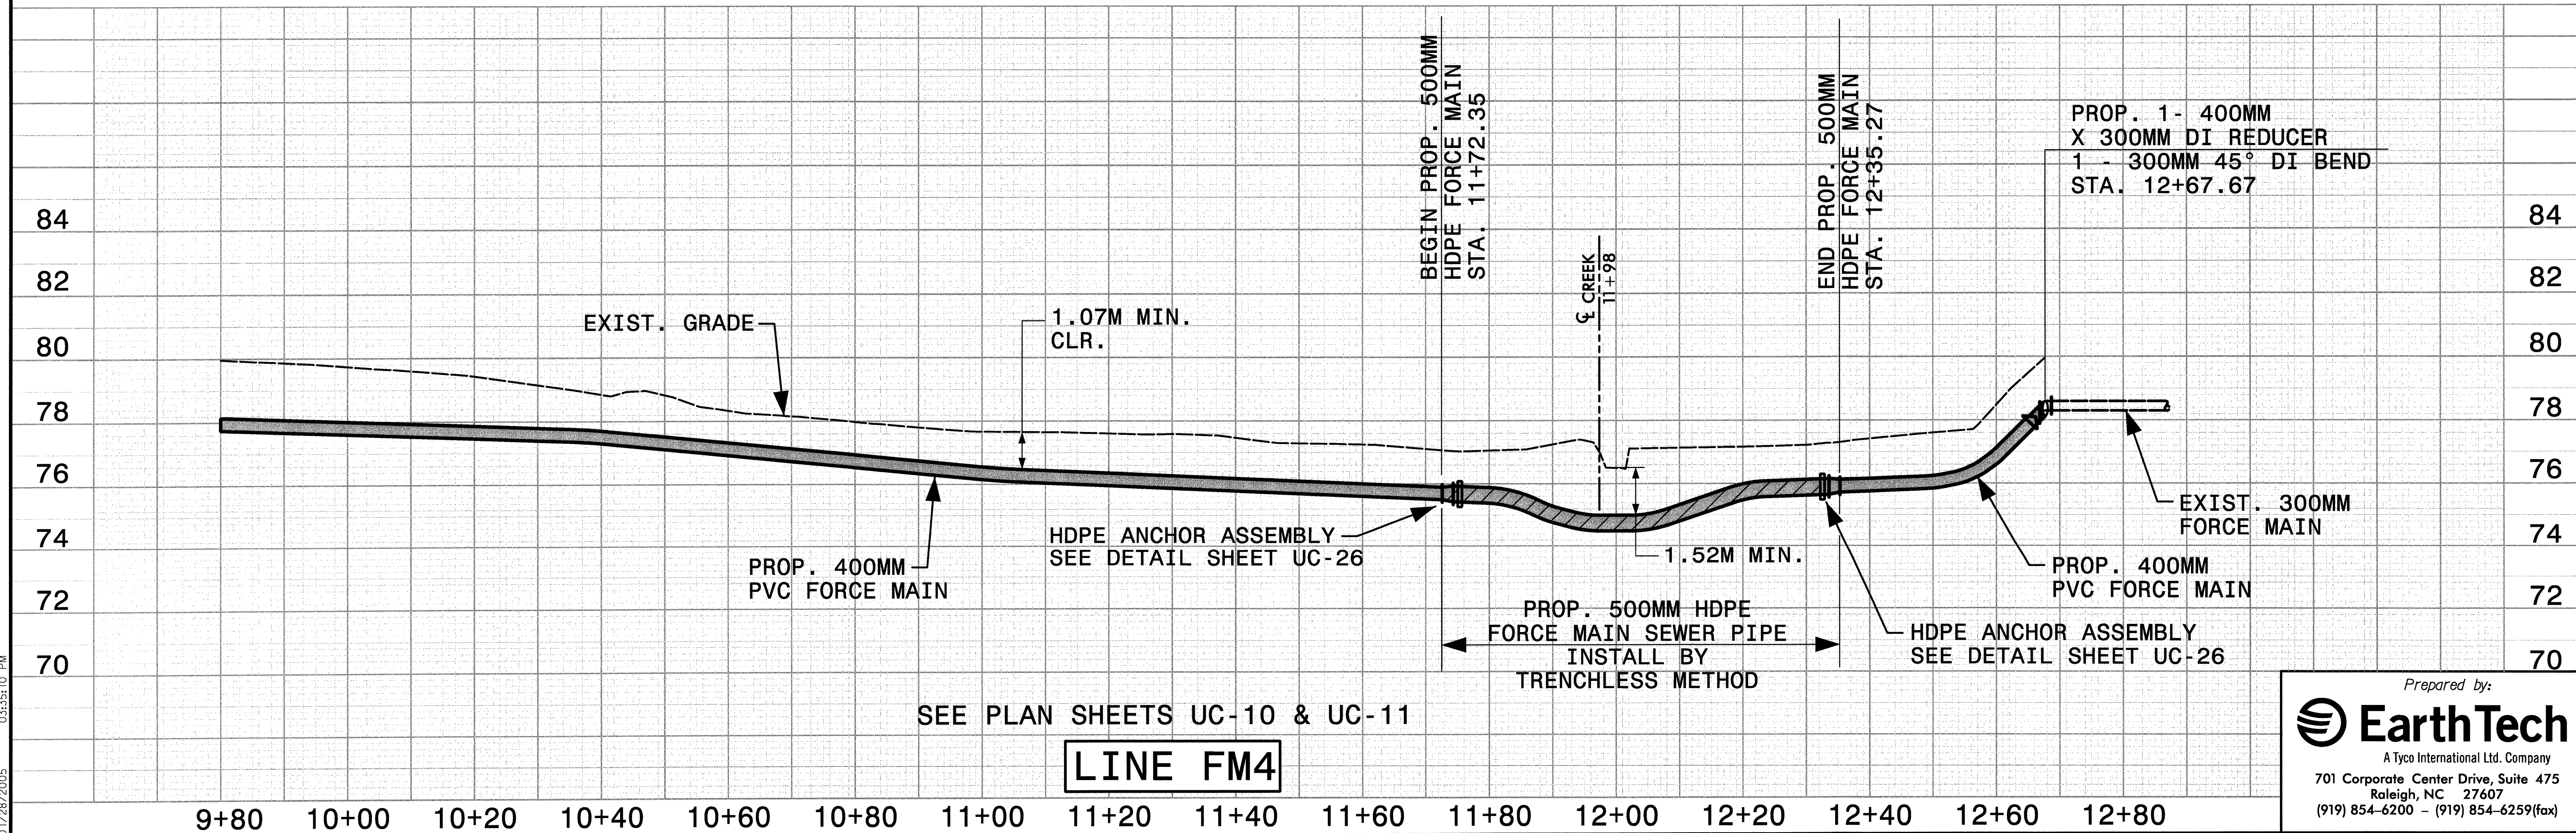


UTILITY CONSTRUCTION

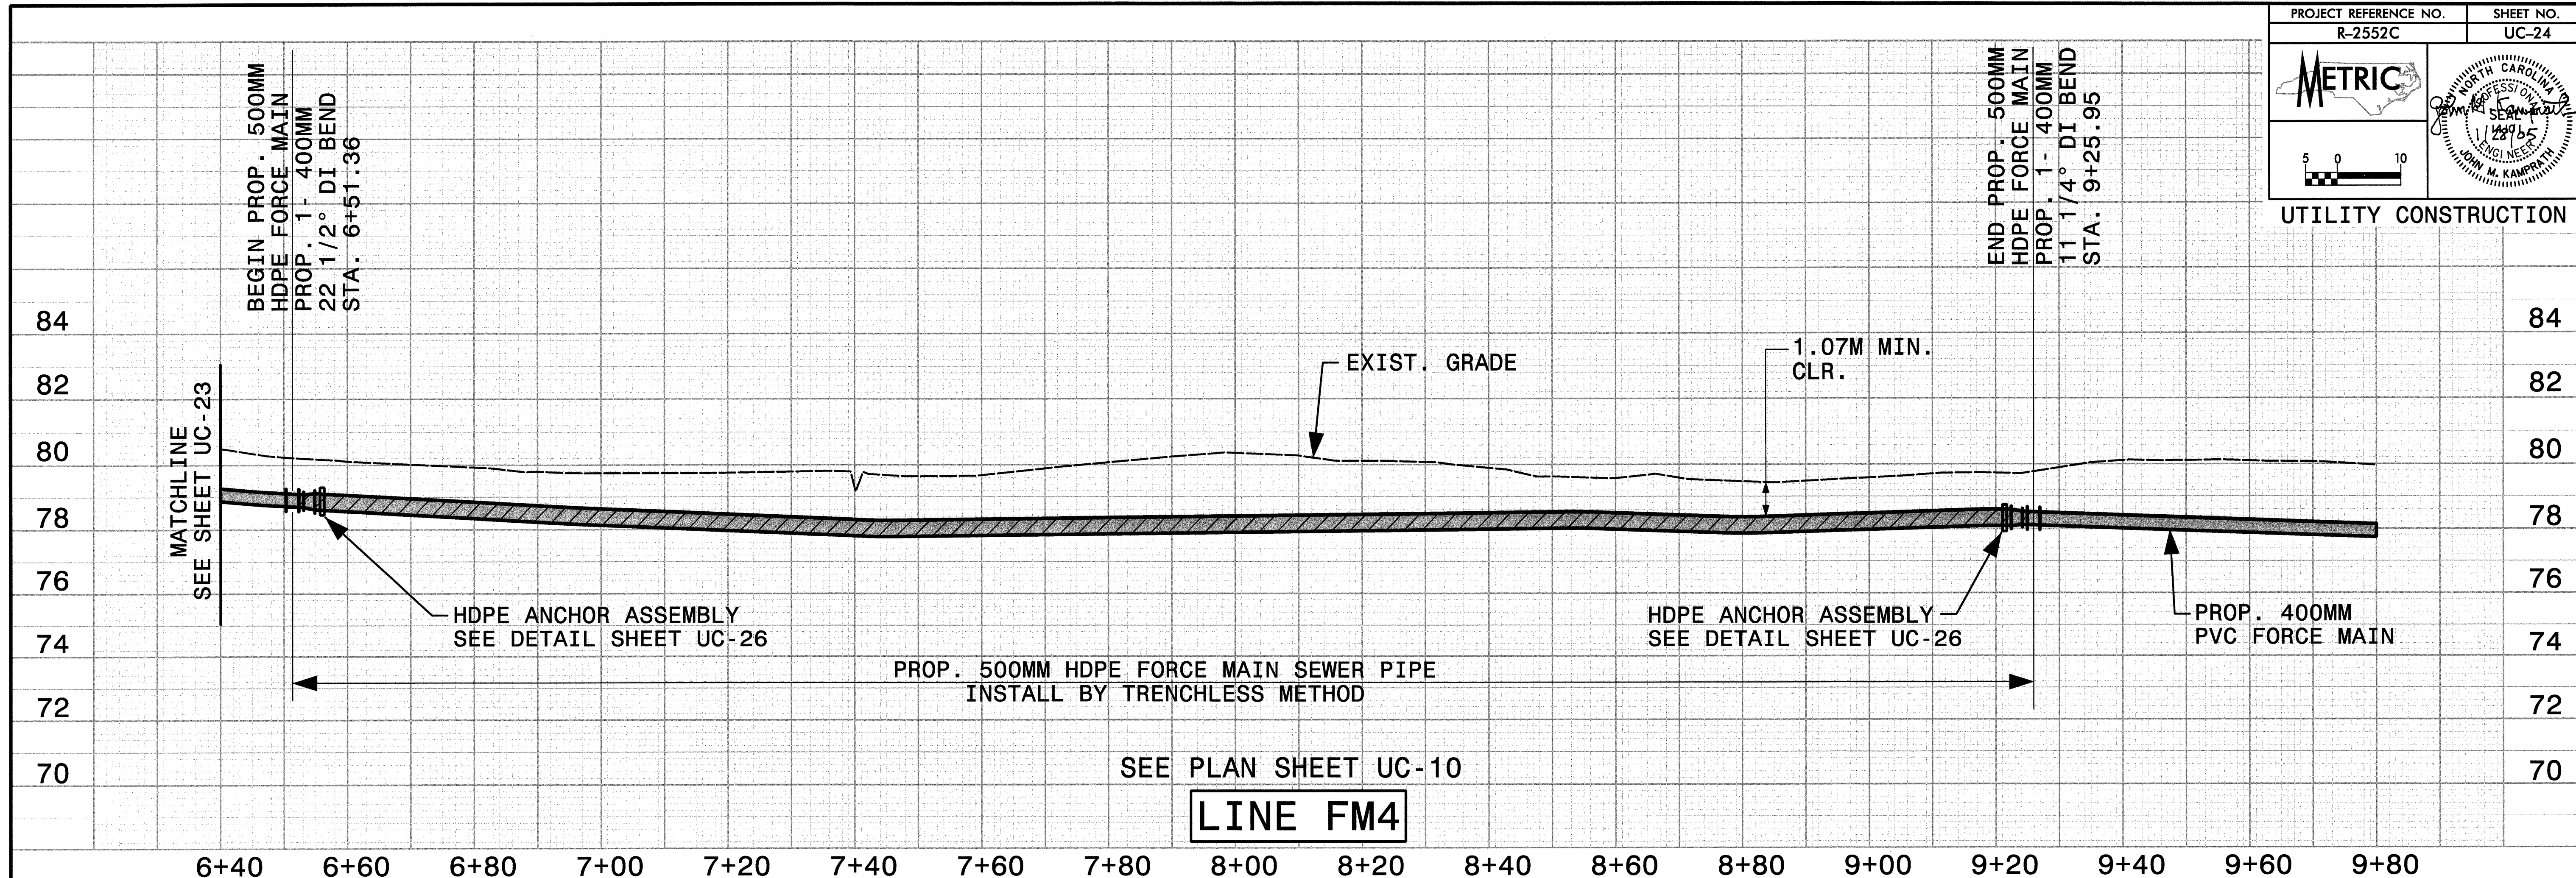

G:\7987\Nc-2552c\utils\Nc-2552cuc24.pfl  
 8/23/2005 10:33:51 AM

Prepared by:

A Tyco International Ltd. Company  
 701 Corporate Center Drive, Suite 475  
 Raleigh, NC 27607  
 (919) 854-6200 - (919) 854-6259(fax)