
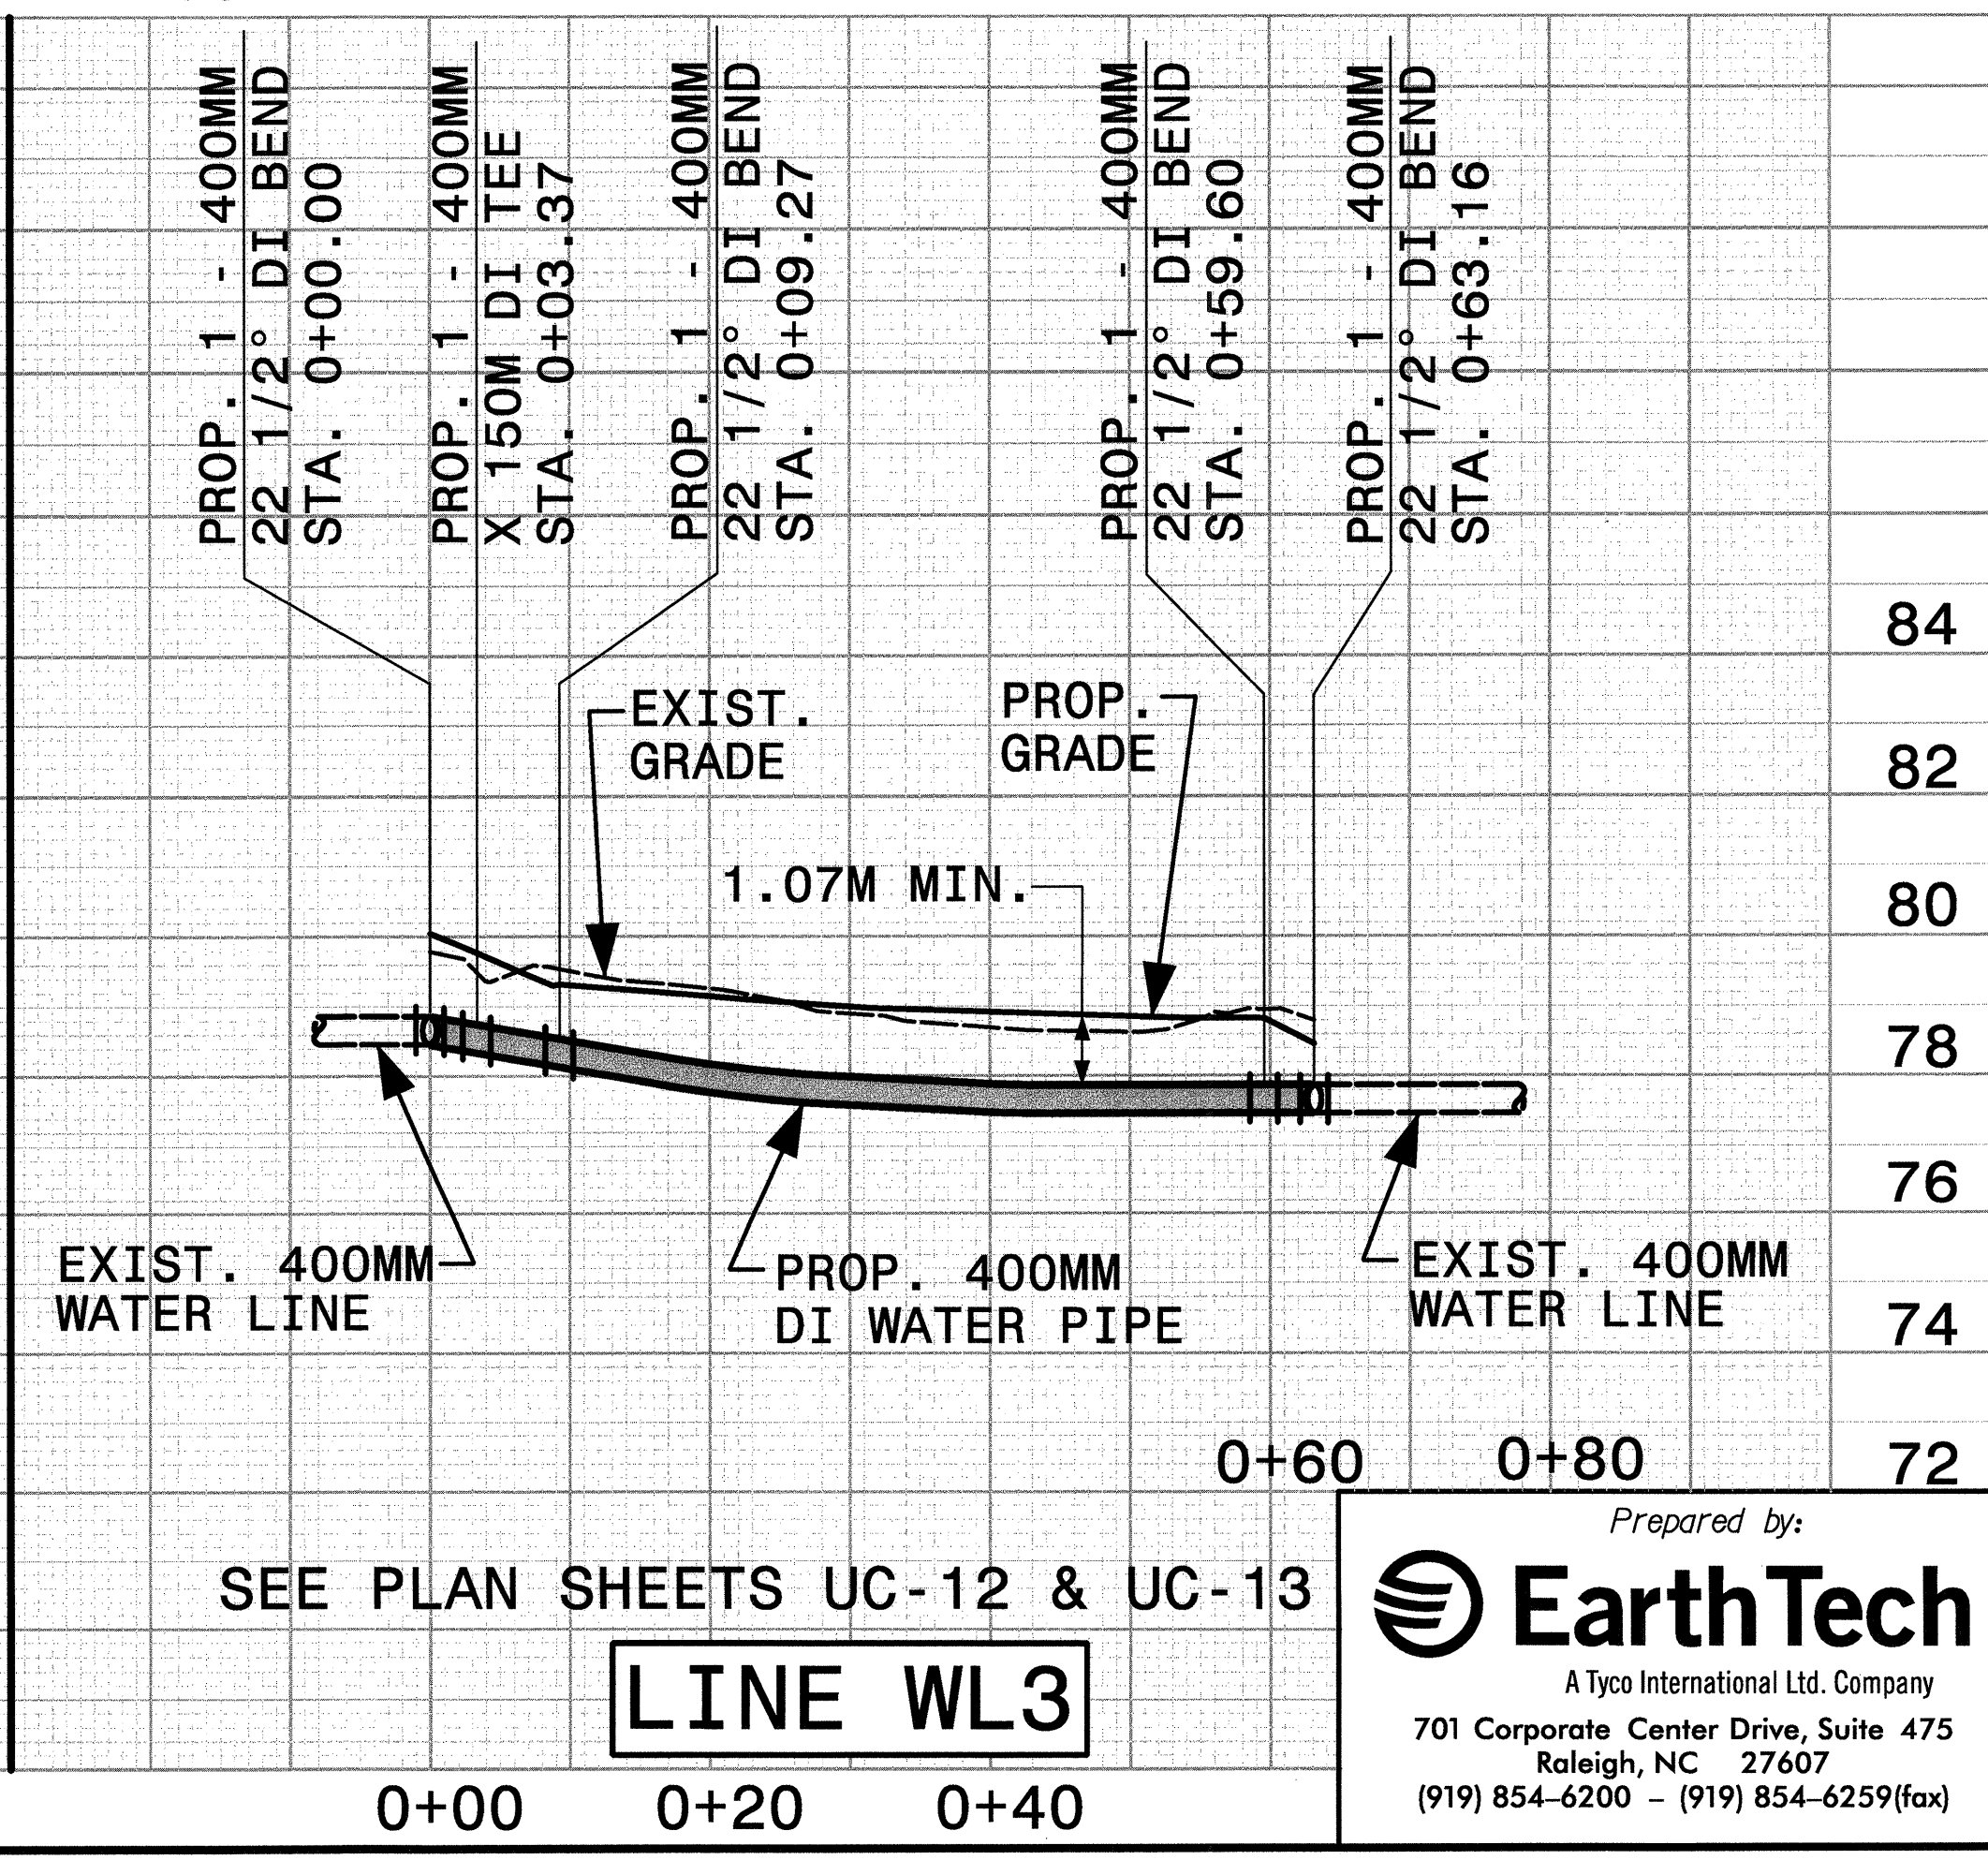
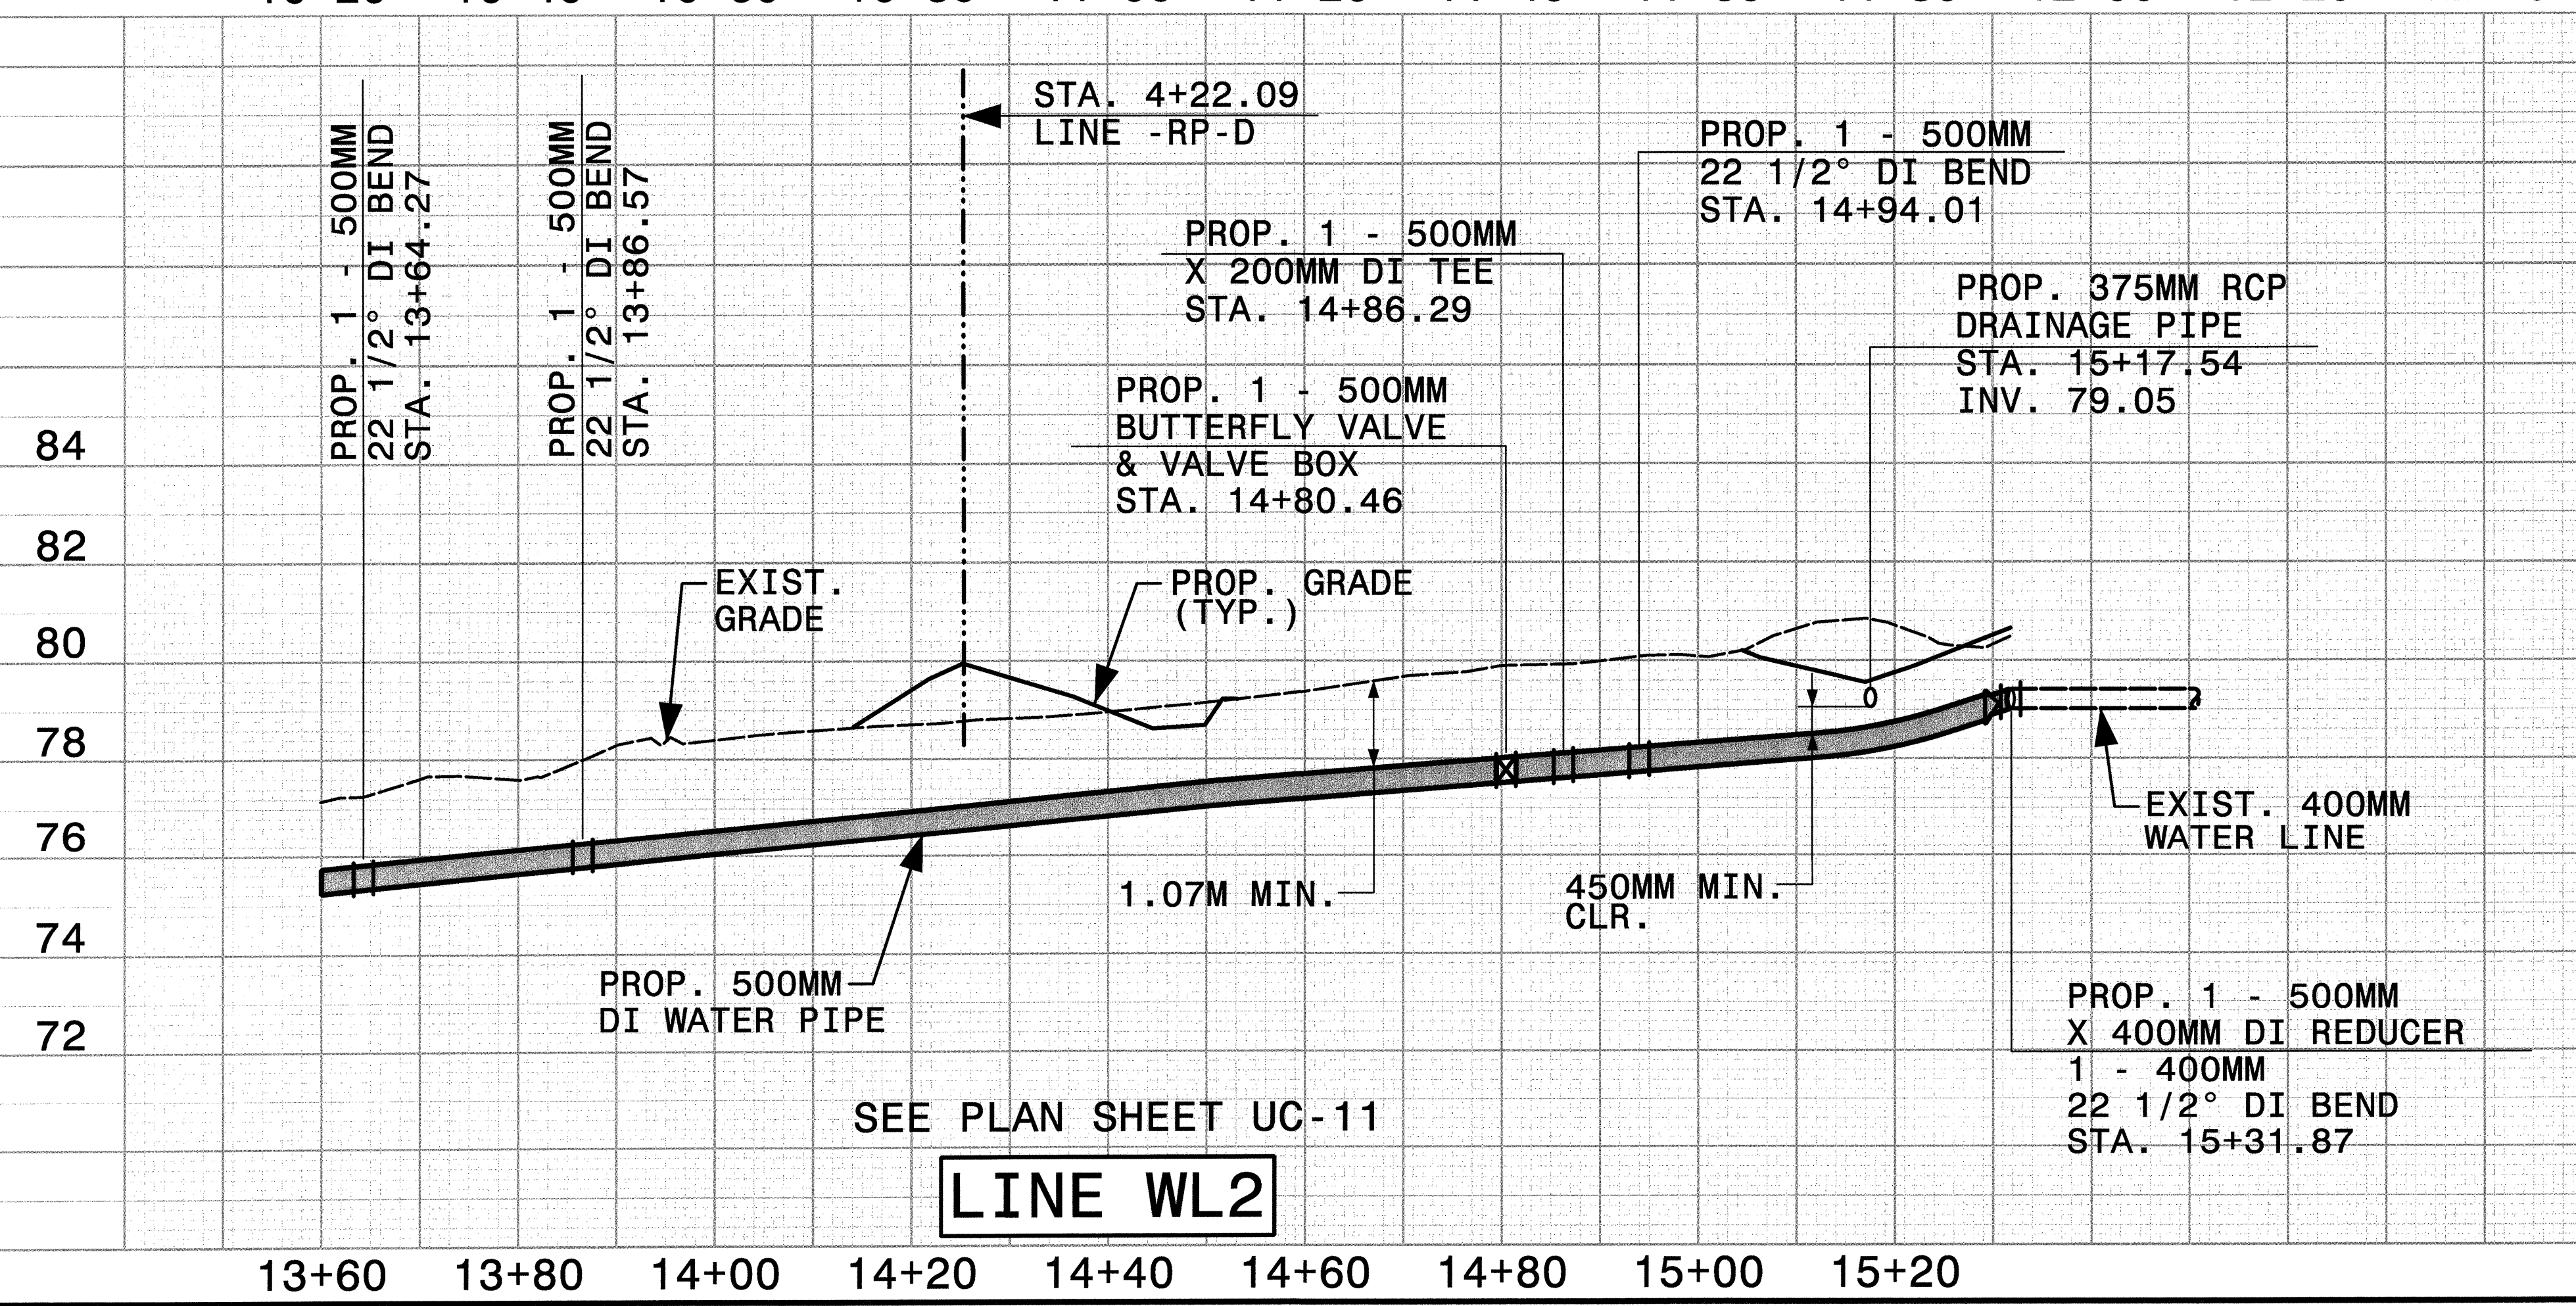


UTILITY CONSTRUCTION

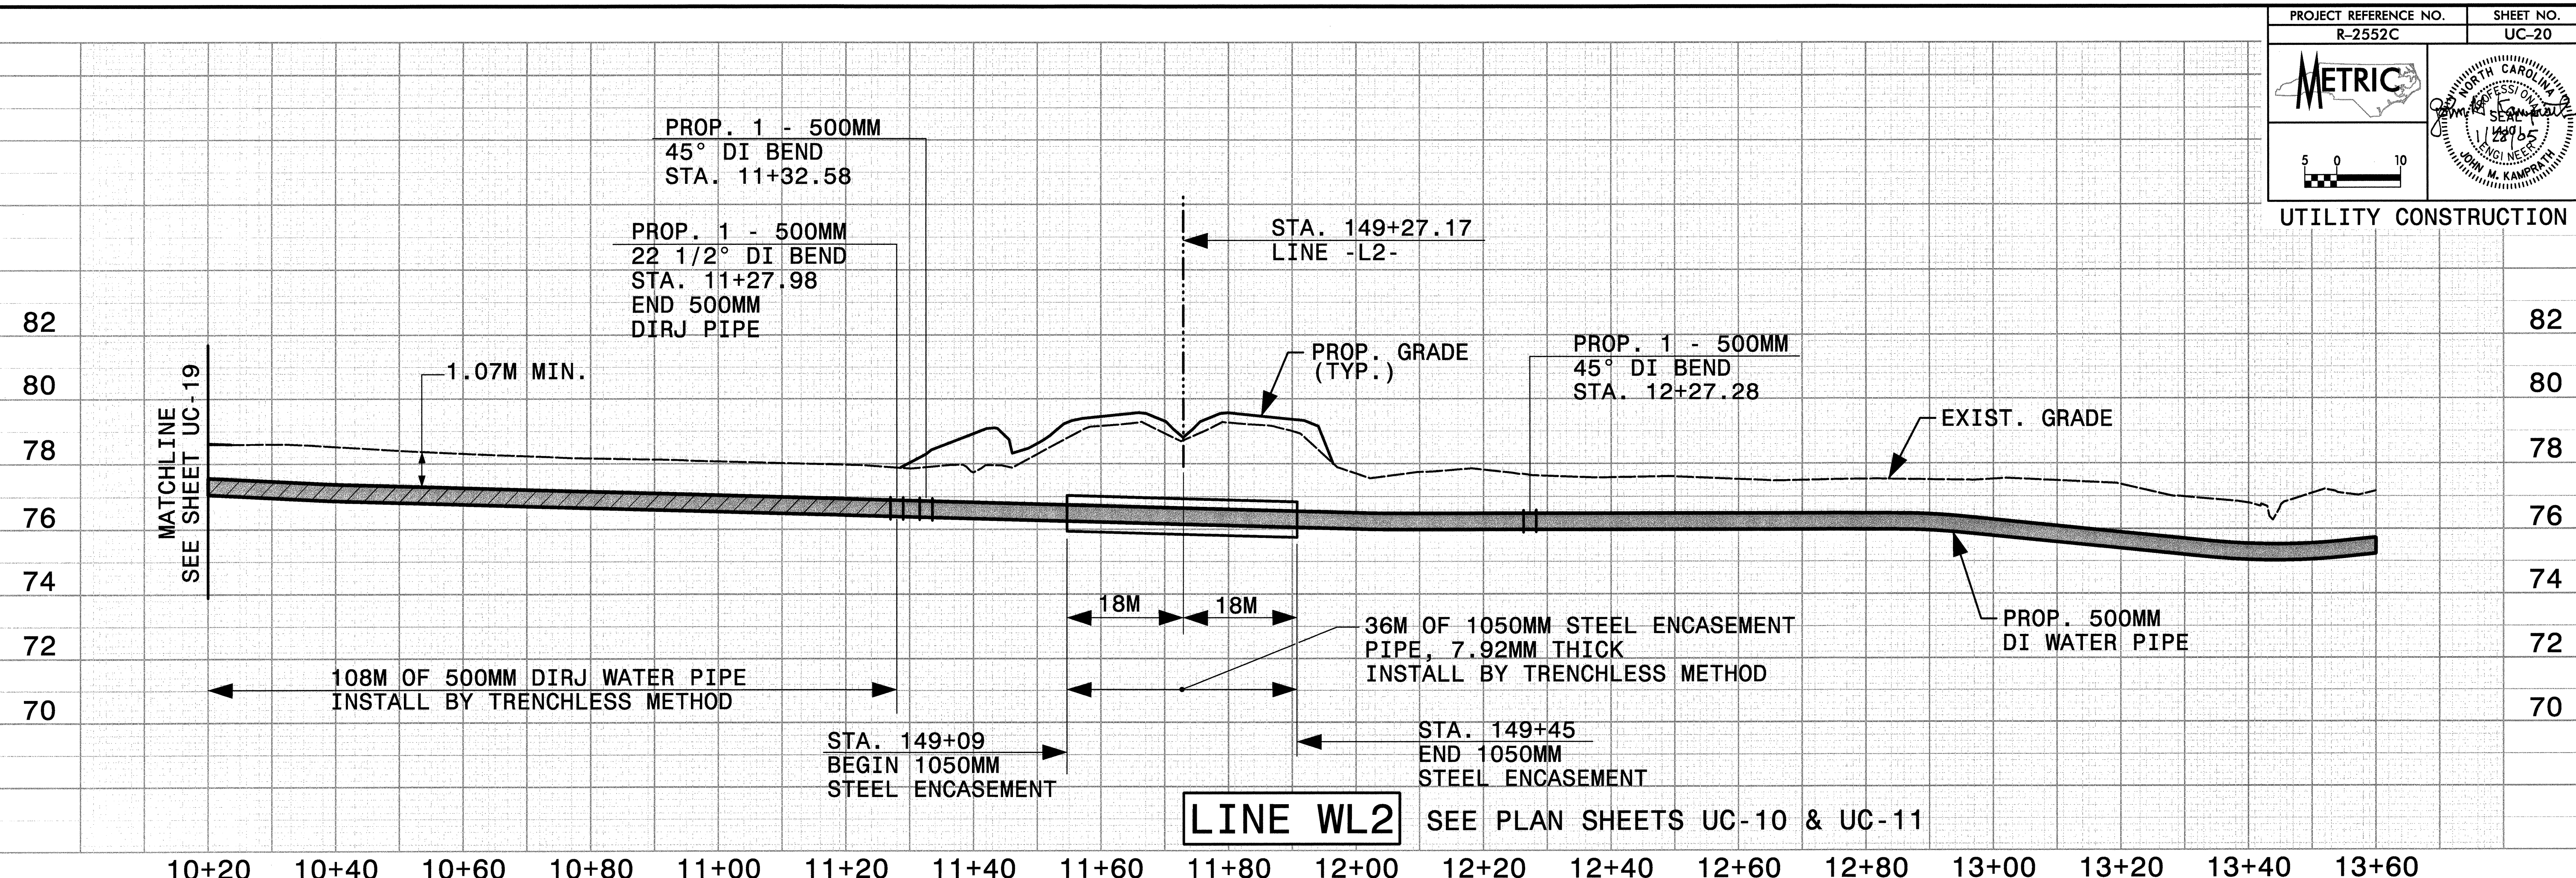

11/28/2005 11:25:56 AM C:\Users\jcamp\Documents\2552C\UC-20.dwg  
 03/25/16 14:44