



02/21/2005 08:08:17 AM G:\Project\2004\21-001R-2552\Structures\Site\Right Lane\25522C.LD.RR_CD.dgn

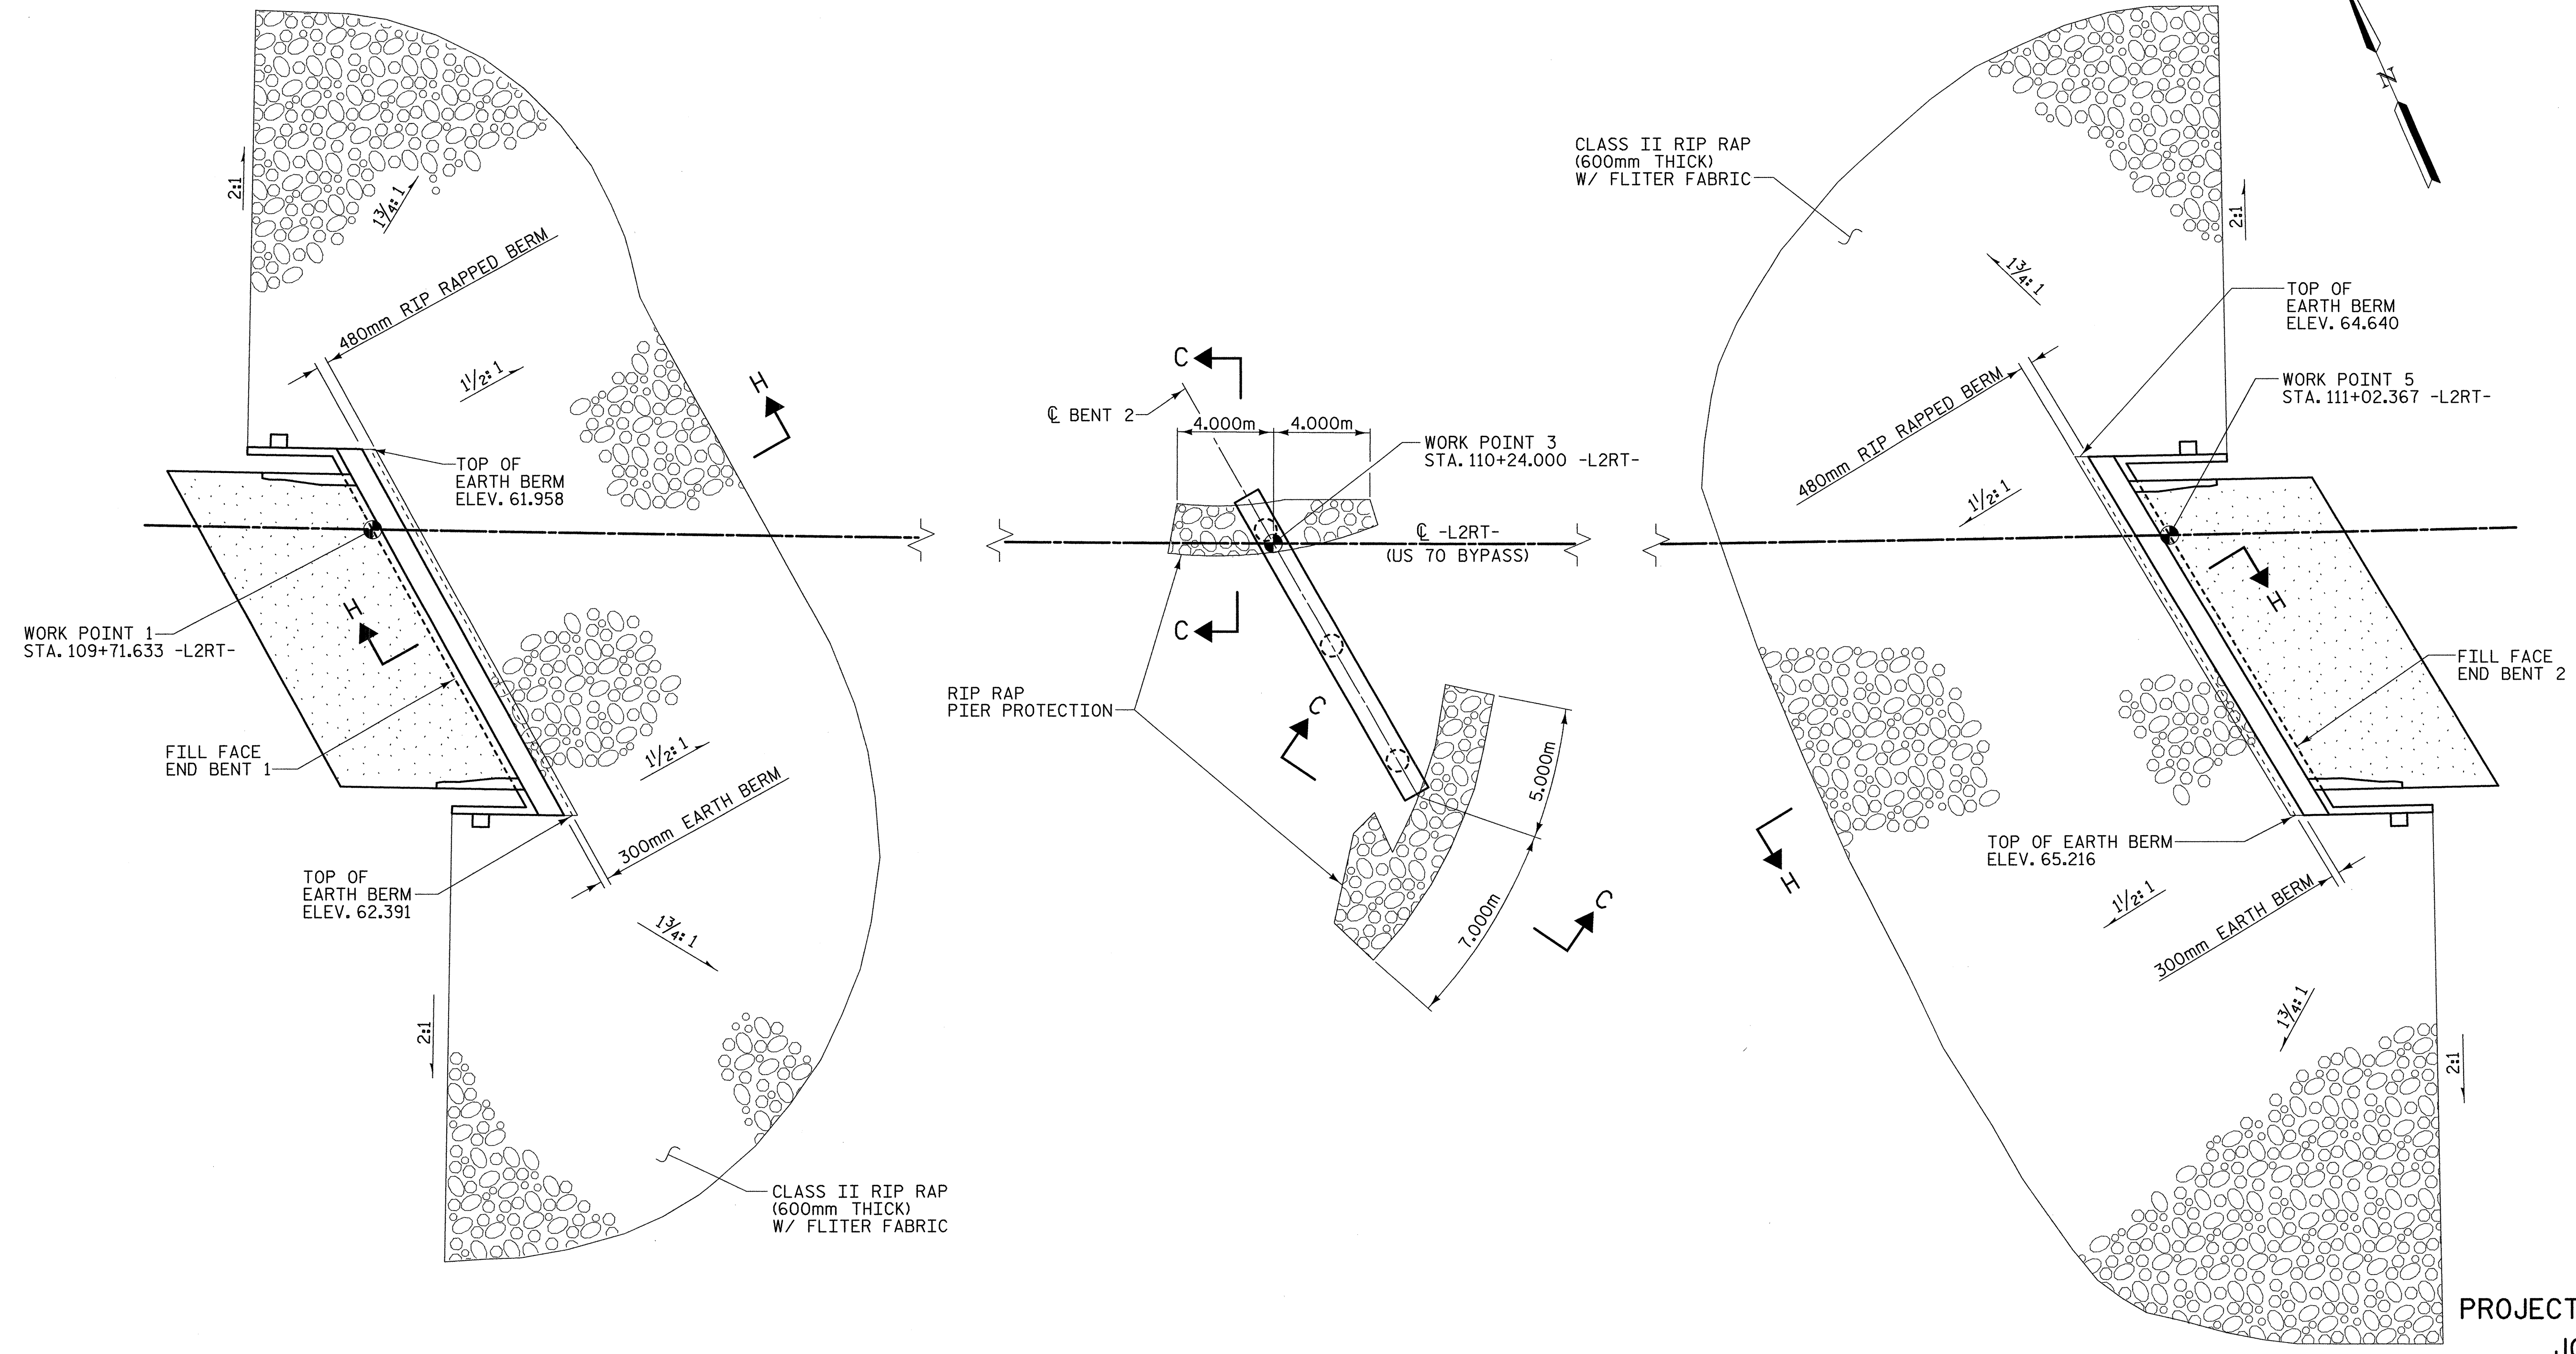

PLAN

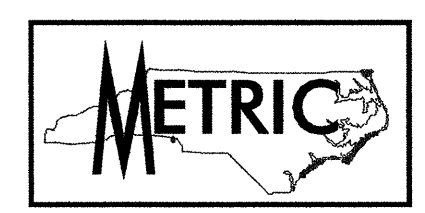


PROJECT NO. R-2552C
JOHNSTON COUNTY
 STATION: 110+37.000 -L2RT- POC

SHEET 1 OF 2

STATE OF NORTH CAROLINA
 DEPARTMENT OF TRANSPORTATION
 RALEIGH

RIP RAP DETAILS
 (RIGHT LANE)

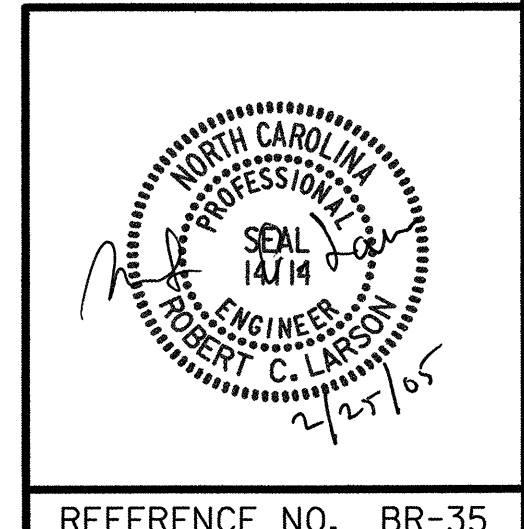

PLANS PREPARED BY:
MULKEY
 ENGINEERS & CONSULTANTS
 P.O. Box 33127
 RALEIGH, NC 27636
 (919) 887-1111
 (919) 887-1112 (FAX)
 WWW.MULKEYINC.COM

REVISIONS						SHEET NO. 5-260 TOTAL SHEETS 431
NO.	BY:	DATE:	NO.	BY:	DATE:	
1			3			
2			4			

REFERENCE NO. BR-35

DRAWN BY : W. B. ALLEN DATE : 1/05
 CHECKED BY : R. C. LARSON DATE : 1/05