

AT END BENT 1

\* EPOXY COATED REINFORCING STEEL

**PLAN**

(END BENT 1 SHOWN, END BENT 2 SIMILAR)

NOTE:  
FOR DETAILS & BILL OF MATERIAL  
SEE SHEET R.N. BL-40

\*\* TEMPORARY BERM & SLOPE DRAIN  
REQUIRED AT THIS LOCATION FOR  
DETAILS SEE SHEET R.N. BL-42.




PROJECT NO. R-2552C  
JOHNSTON COUNTY  
STATION: 109+56.000 -L2LT- POT

SHEET 1 OF 4

STATE OF NORTH CAROLINA  
DEPARTMENT OF TRANSPORTATION  
RALEIGH

**PLAN OF  
BRIDGE APPROACH  
SLAB  
(LEFT LANE)**

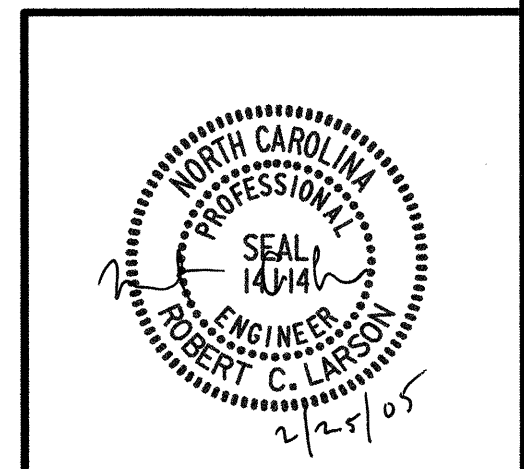

PLANS PREPARED BY:  
**MULKEY**  
ENGINEERS & CONSULTANTS  
P.O. BOX 28237  
RALEIGH, N.C. 27626  
(919) 873-1111  
WWW.MULKEYINC.COM

REVISIONS						SHEET NO.
NO.	BY:	DATE:	NO.	BY:	DATE:	TOTAL SHEETS
1			3			431
2			4			431

REFERENCE NO. BL-39

02/21/2005 07:12:45 AM F:\Structure\Site\Nurf.Lane\2552C.SD.AS.DWG

DRAWN BY: W. B. ALLEN DATE: 10/04  
CHECKED BY: R. C. LARSON DATE: 1/05