


**PLAN - UNIT 2**

← (N) — INDICATES POUR SEQUENCE AND DIRECTION  
 \* — EPOXY COATED REINFORCING STEEL



PROJECT NO. R-2552C  
JOHNSTON COUNTY  
 STATION: 109+56.000 -L2LT- POT

STATE OF NORTH CAROLINA DEPARTMENT OF TRANSPORTATION RALEIGH				
<b>SUPERSTRUCTURE SPANS D-E (LEFT LANE)</b>				
SHEET NO. <b>S-193</b>				
TOTAL SHEETS <b>431</b>				
REVISIONS				
NO.	BY:	DATE:	NO.	DATE:
1			3	
2			4	

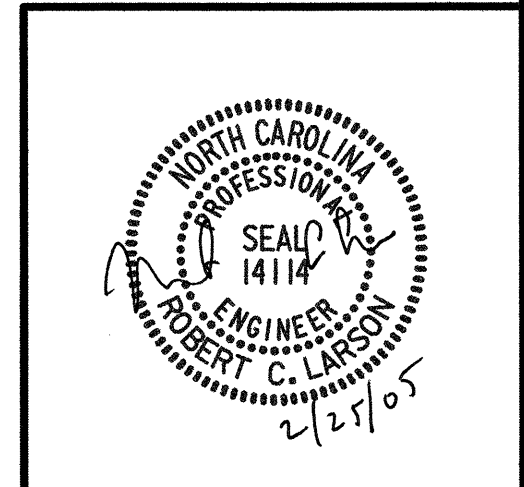

DRAWN BY: W. B. ALLEN DATE: 09/04  
 CHECKED BY: R. C. LARSON DATE: 10/04

REFERENCE NO. BL-10

02/21/2005 06:58:59 AM F:\Structures\Site\N\Left Lane\R2552C-SD.S3.dgn