


PLAN - UNIT 1



PROJECT NO. R-2552C
JOHNSTON COUNTY
 STATION: 109+56.000 -L2LT- POT

← (N) → INDICATES POUR SEQUENCE AND DIRECTION
 * EPOXY COATED REINFORCING STEEL

STATE OF NORTH CAROLINA DEPARTMENT OF TRANSPORTATION RALEIGH				SHEET NO.
SUPERSTRUCTURE SPANS B-C (LEFT LANE)				5-192
REVISIONS				TOTAL SHEETS
NO.	BY:	DATE:	NO.	DATE:
1			3	
2			4	
REFERENCE NO. BL-9				431

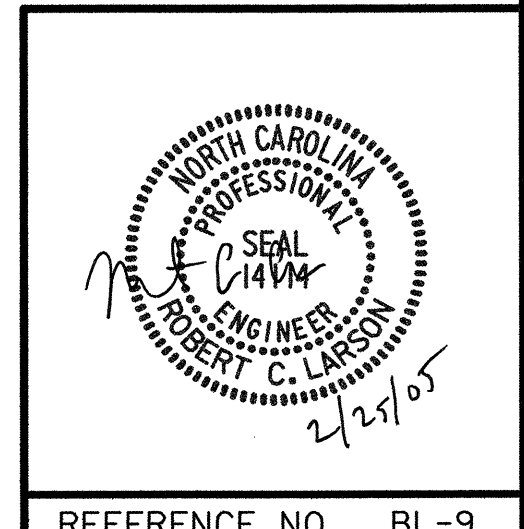

PLANS PREPARED BY:
MULKEY
 ENGINEERS & CONSULTANTS
 P.O. Box 22127
 RALEIGH, NC 27636
 (919) 881-1912 FAX
 (919) 881-1812
 WWW.MULKEYINC.COM

DRAWN BY: W. B. ALLEN DATE: 09/04
 CHECKED BY: R. C. LARSON DATE: 10/04

02/21/2005 06:59:22 AM r:\Structures\Site\N\Left Lane\R2552C-SD_S2.dwg