

@ END BENT #1

SPLICE LENGTHS	
#13 A1 BARS	= 540
#16 A2 BARS	= 770


@ END BENT #2

PLAN

PROJECT NO. R-2552B  
 JOHNSTON COUNTY  
 STATION: 14+72.000-Y11-REV.

SHEET 1 OF 4

STATE OF NORTH CAROLINA  
 DEPARTMENT OF TRANSPORTATION  
 RALEIGH  
 BRIDGE APPROACH SLAB  
 FOR FLEXIBLE PAVEMENT  
 WITH BARRIER RAIL

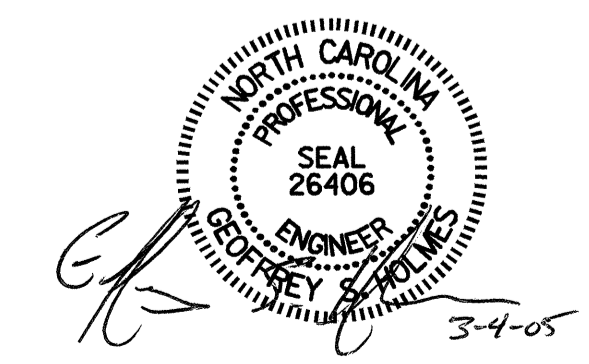

DRAWN BY: R.D. MARTIN DATE: 5/13/04  
 CHECKED BY: H.A. LUCAS DATE: 2/18/05

REVISIONS						SHEET NO.
NO.	BY:	DATE:	NO.	BY:	DATE:	TOTAL SHEETS
1			3			177
2			4			131