
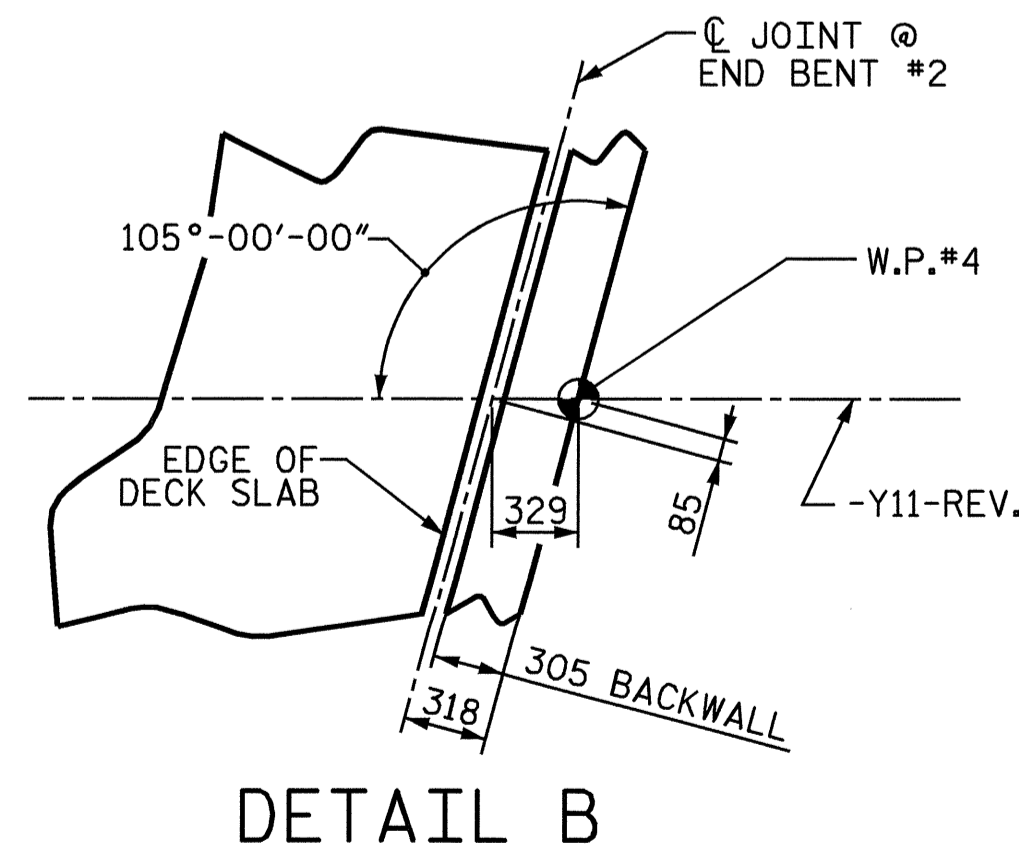


PLAN OF SPANS A THRU C


(FOR LONGITUDINAL REINFORCING STEEL, SEE "B" BAR LAYOUT SHEET)

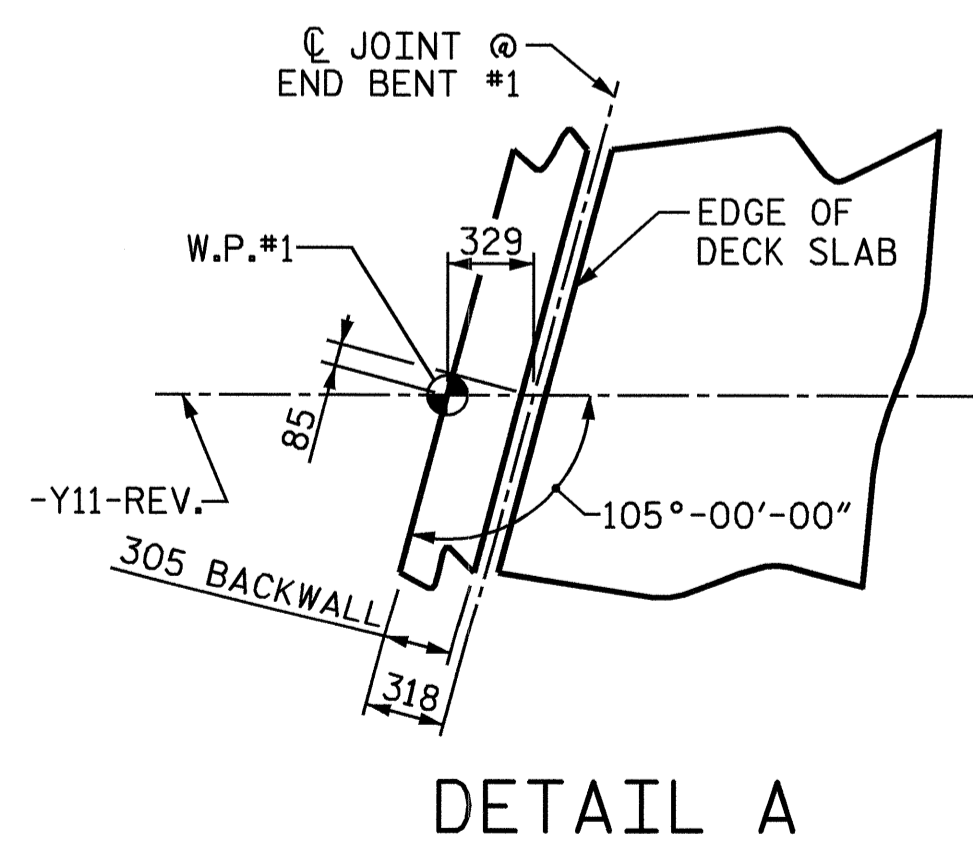

PROJECT NO. R-2552 B
JOHNSTON COUNTY
STATION: 14+72.000-Y11-REV.

STATE OF NORTH CAROLINA
DEPARTMENT OF TRANSPORTATION
RALEIGH

PLAN OF SPANS
A THRU C

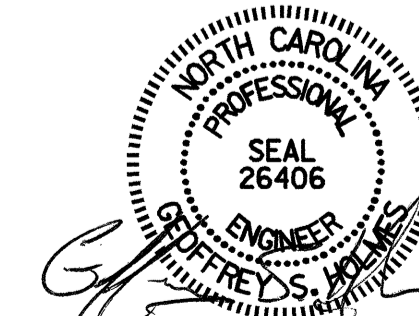

DRAWN BY: R.D. MARTIN DATE: 8/26/04
CHECKED BY: H.A. LUCAS DATE: 2/18/05

04-MAR-2005 12:03
W:\r2552b_ranch_road\r2552b_sd.pl.04.dgn
gsholmes

REVISIONS						SHEET NO.
NO.	BY:	DATE:	NO.	BY:	DATE:	TOTAL SHEETS
1			3			5-157
2			4			43