

PLAN


ALL PILES SHALL BE HP 310 X 79 STEEL PILES.
 DIMENSIONS TO PILES ARE TO ϕ PILE @ BOTTOM OF CAP
 ALL BRACE PILES ARE BATTERED 250 : 1000

PROJECT NO. R-2552 B
JOHNSTON COUNTY
 STATION: 14+72.000-Y11-REV.

SHEET 2 OF 3

STATE OF NORTH CAROLINA
 DEPARTMENT OF TRANSPORTATION
 RALEIGH

**GENERAL DRAWING
 FOUNDATION LAYOUT**

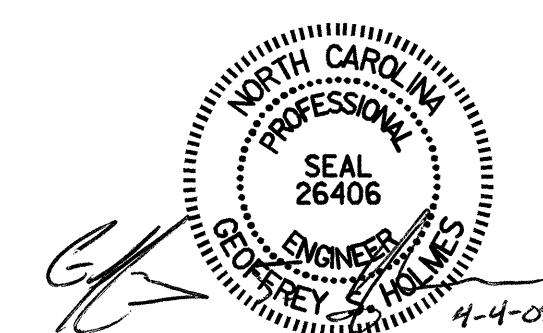

DRAWN BY : R.D. MARTIN DATE : 2/15/05
 CHECKED BY : H. A. LUCAS DATE : 2/17/05

01-APR-2005 11:21
 S:\P63\vr2552b.ranch road\vr2552b.sd.gd.04.dgn
 rmartin

| REVISIONS | | | | | | SHEET NO. |
|-----------|-----|-------|-----|-----|-------|------------------|
| NO. | BY: | DATE: | NO. | BY: | DATE: | |
| 1 | | | 3 | | | 5-153 |
| 2 | | | 4 | | | TOTAL SHEETS 431 |

NCBDS