

LONG CHORD LAYOUT
ALL BENTS ARE PARALLEL


PROJECT NO. R-2552B
JOHNSTON COUNTY
STATION: 97+46.378-L-RT POC
18+98.515-YII-REV POT



SHEET 3 OF 4

ANGLES

- 1 118°-39'-02"
- 2 118°-18'-32"
- 3 118°-19'-03"
- 4 117°-58'-33"
- 5 28°-45'-24"

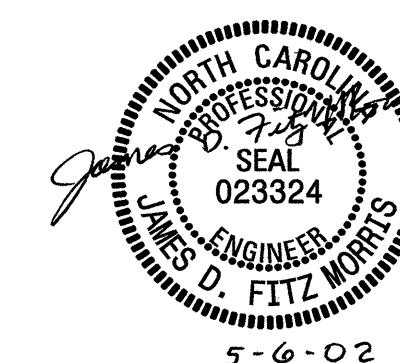

CTE ENGINEERS
CONSOER TOWNSEND ENVIRODYNE ENGINEERS, INC.
13325 SOUTH POINT BOULEVARD, SUITE 400
CHARLOTTE, NORTH CAROLINA 28273-5820
(704) 583-0902

STATE OF NORTH CAROLINA
DEPARTMENT OF TRANSPORTATION
RALEIGH
GENERAL DRAWING
BRIDGE ON US70 -L-RT
CLAYTON BYPASS OVER
SR 1560 BETWEEN GARNER
AND SMITHFIELD

REVISIONS				SHEET NO.
NO.	BY:	DATE:	NO.	DATE:
1			3	
2			4	

SHEET NO. 5-11B
TOTAL SHEETS 431

DRAWN BY : MHF DATE : 05/01/02
CHECKED BY : JAW DATE : 05/01/02