


@ END BENT #1

@ END BENT #2

PLAN

PROJECT NO. R-2552 B  
JOHNSTON COUNTY  
 STATION: 78+35.547-L-  
12+97.374-Y10-

SHEET 1 OF 4  
 DEPARTMENT OF TRANSPORTATION  
 RALEIGH  
 BRIDGE APPROACH SLAB  
 FOR FLEXIBLE PAVEMENT  
 WITH BARRIER RAIL  
 (RIGHT LANE)

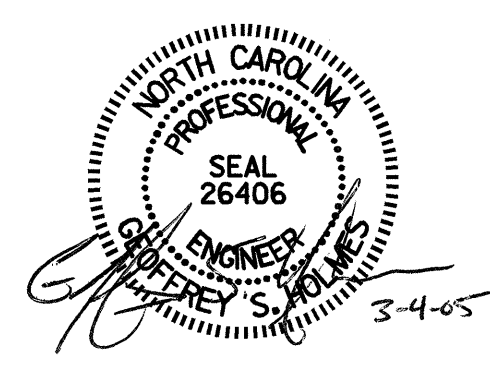

| REVISIONS |     |       |     |     |       | SHEET NO.    |
|-----------|-----|-------|-----|-----|-------|--------------|
| NO.       | BY: | DATE: | NO. | BY: | DATE: | 5-76         |
| 1         |     |       | 3   |     |       | TOTAL SHEETS |
| 2         |     |       | 4   |     |       | 4/31         |

DRAWN BY : R.D. MARTIN DATE : 1-05  
 CHECKED BY : P.S. ERVIN DATE : 2-05

03-MAR-2005 12:39  
 W:\r2552.pef sites\r2552b\_sd\_os\_02pbsj.dgn  
 gsholmes