
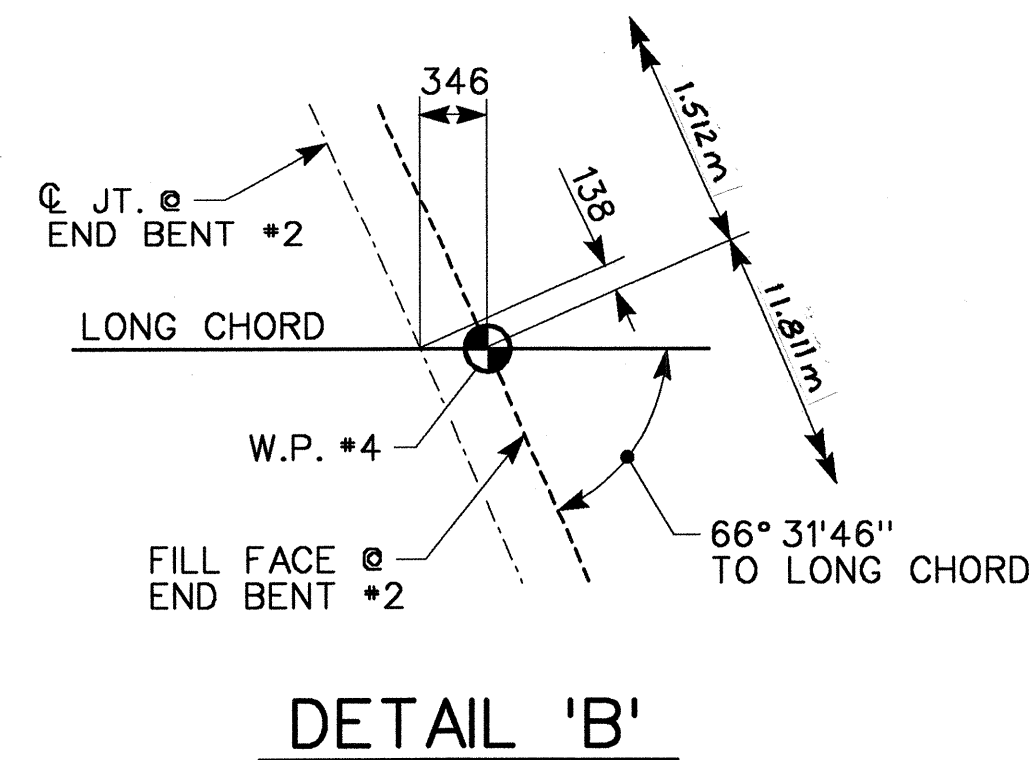


**PLAN OF SPAN A**

ALL 'G' BARS 'S' BARS, 'K' BARS, TOP 'A' BARS AND TOP 'B' BARS IN THE SLAB SHALL BE EPOXY COATED REINFORCING STEEL. SEE SUPERSTRUCTURE BILL OF MATERIAL SHEET.

SEE STANDARD CBRISM, "CONCRETE BARRIER RAIL" SHEET FOR ADDITIONAL REINFORCING STEEL IN SLAB AND BARRIER RAIL.

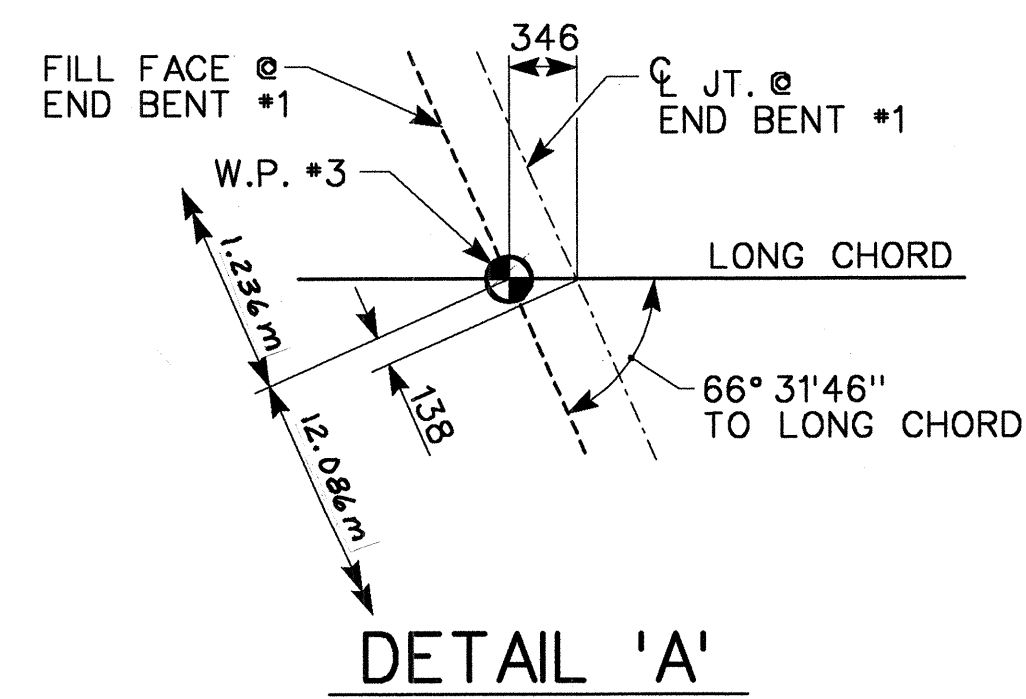


PROJECT NO. R-2552B  
JOHNSTON COUNTY  
 STATION: 78+35.547 -L-  
12+97.374 -Y10-

STATE OF NORTH CAROLINA  
 DEPARTMENT OF TRANSPORTATION  
 RALEIGH

**SUPERSTRUCTURE  
 PLAN OF SPAN  
 (RIGHT LANE)**

REVISIONS						SHEET NO.
NO.	BY:	DATE:	NO.	BY:	DATE:	TOTAL SHEETS
1			3			5-60
2			4			431

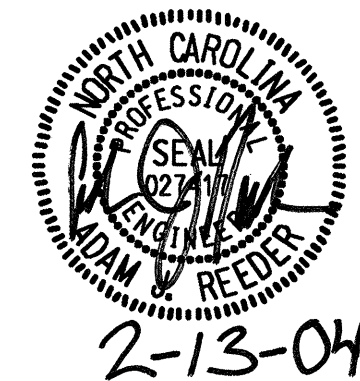

1616 E. MILLBROOK RD., SUITE 310  
 RALEIGH, NORTH CAROLINA 27609  
 PHONE (919) 876-6888  
 FAX (919) 876-6848

DRAWN BY : SD DATE : 6/03  
 CHECKED BY : AR DATE : 8/03