


78+00 78+10 78+20 78+30 78+40 78+50 78+60 78+70

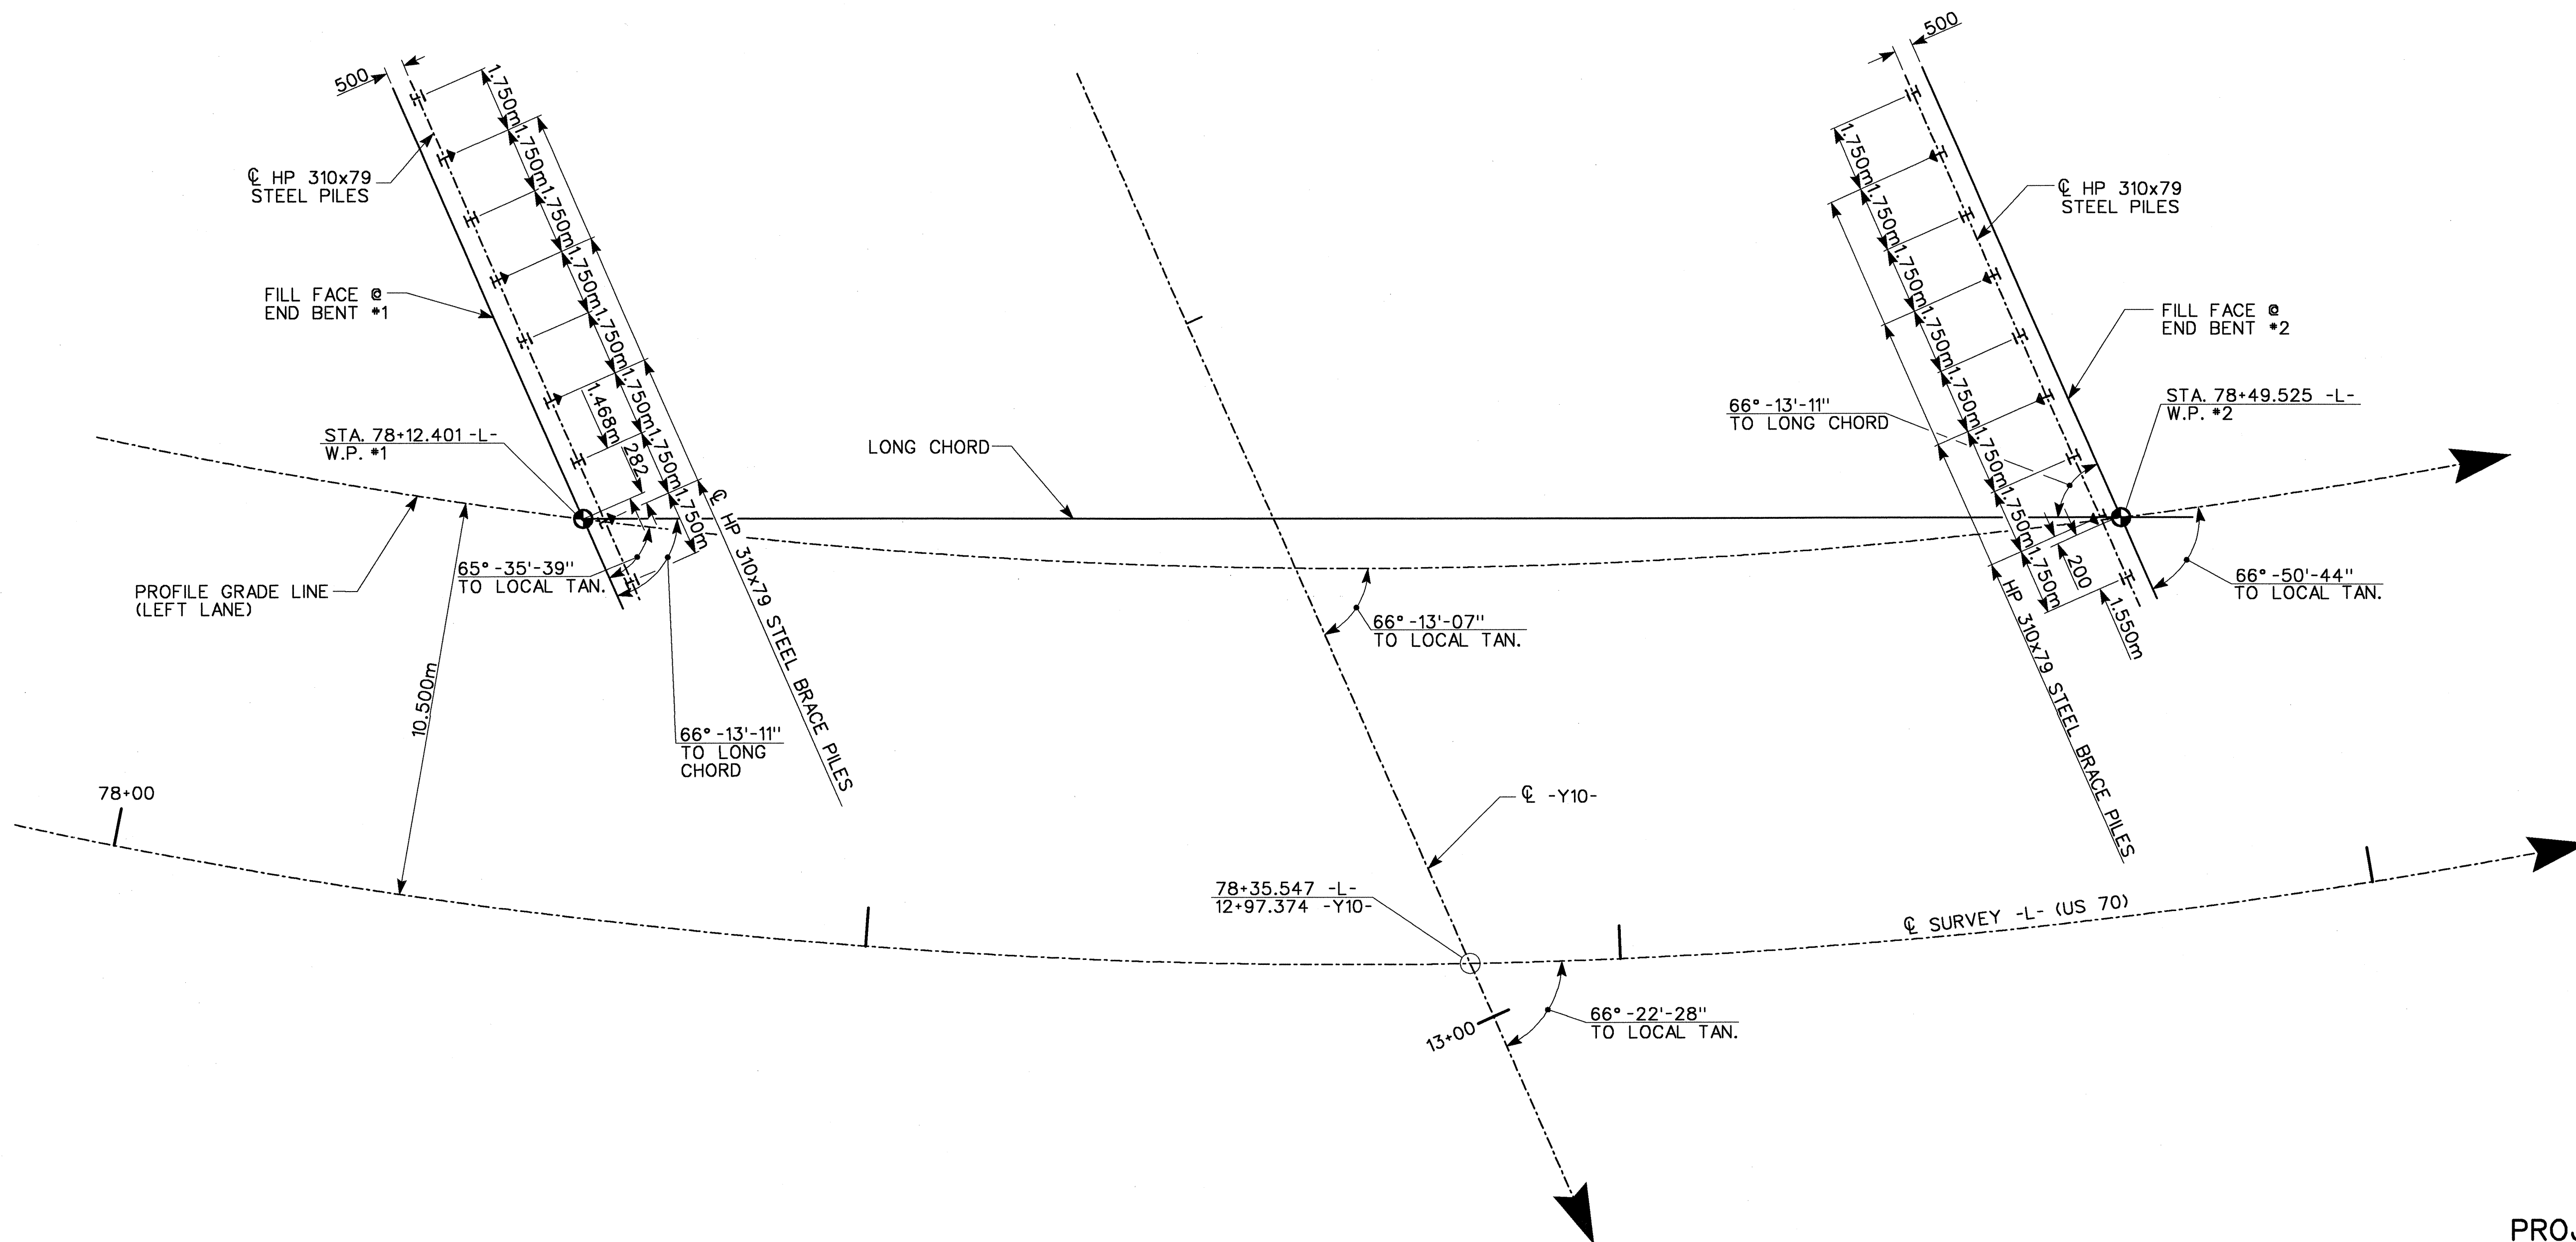

FOUNDATION LAYOUT

DIMENSIONS LOCATING PILES ARE TO PILE CENTERLINES.
ALL PILES ARE HP 310x79 STEEL PILES.

▲ DENOTES BATTER PILES 250:1000
IN DIRECTION OF ARROW

PROJECT NO. R-2552B

JOHNSTON COUNTY

STATION: 78+35.547 -L-
12+97.374 -Y10-


SHEET 2 of 4

STATE OF NORTH CAROLINA
DEPARTMENT OF TRANSPORTATION
RALEIGH

GENERAL DRAWING
FOR BRIDGE ON
US 70 BYPASS OVER SR1555
BETWEEN SR1554 AND SR1560
(LEFT LANE)

REVISIONS				SHEET NO.
NO.	BY:	DATE:	NO.	DATE:
1			3	
2			4	

TOTAL SHEETS: 43

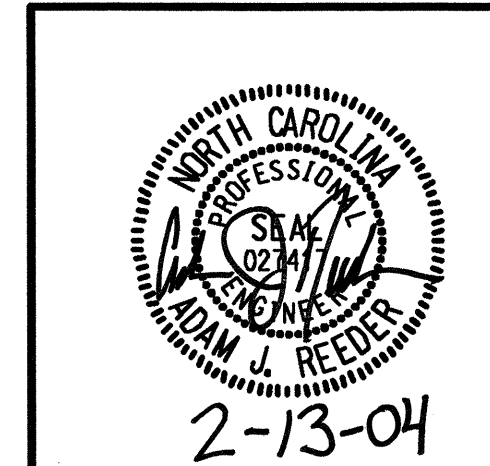

1616 E. MILLBROOK RD., SUITE 310
RALEIGH, NORTH CAROLINA 27609
PHONE (919) 876-6888
FAX (919) 876-6848

DRAWN BY : SD DATE : 6/03
CHECKED BY : JL DATE : 9/03