


PLAN

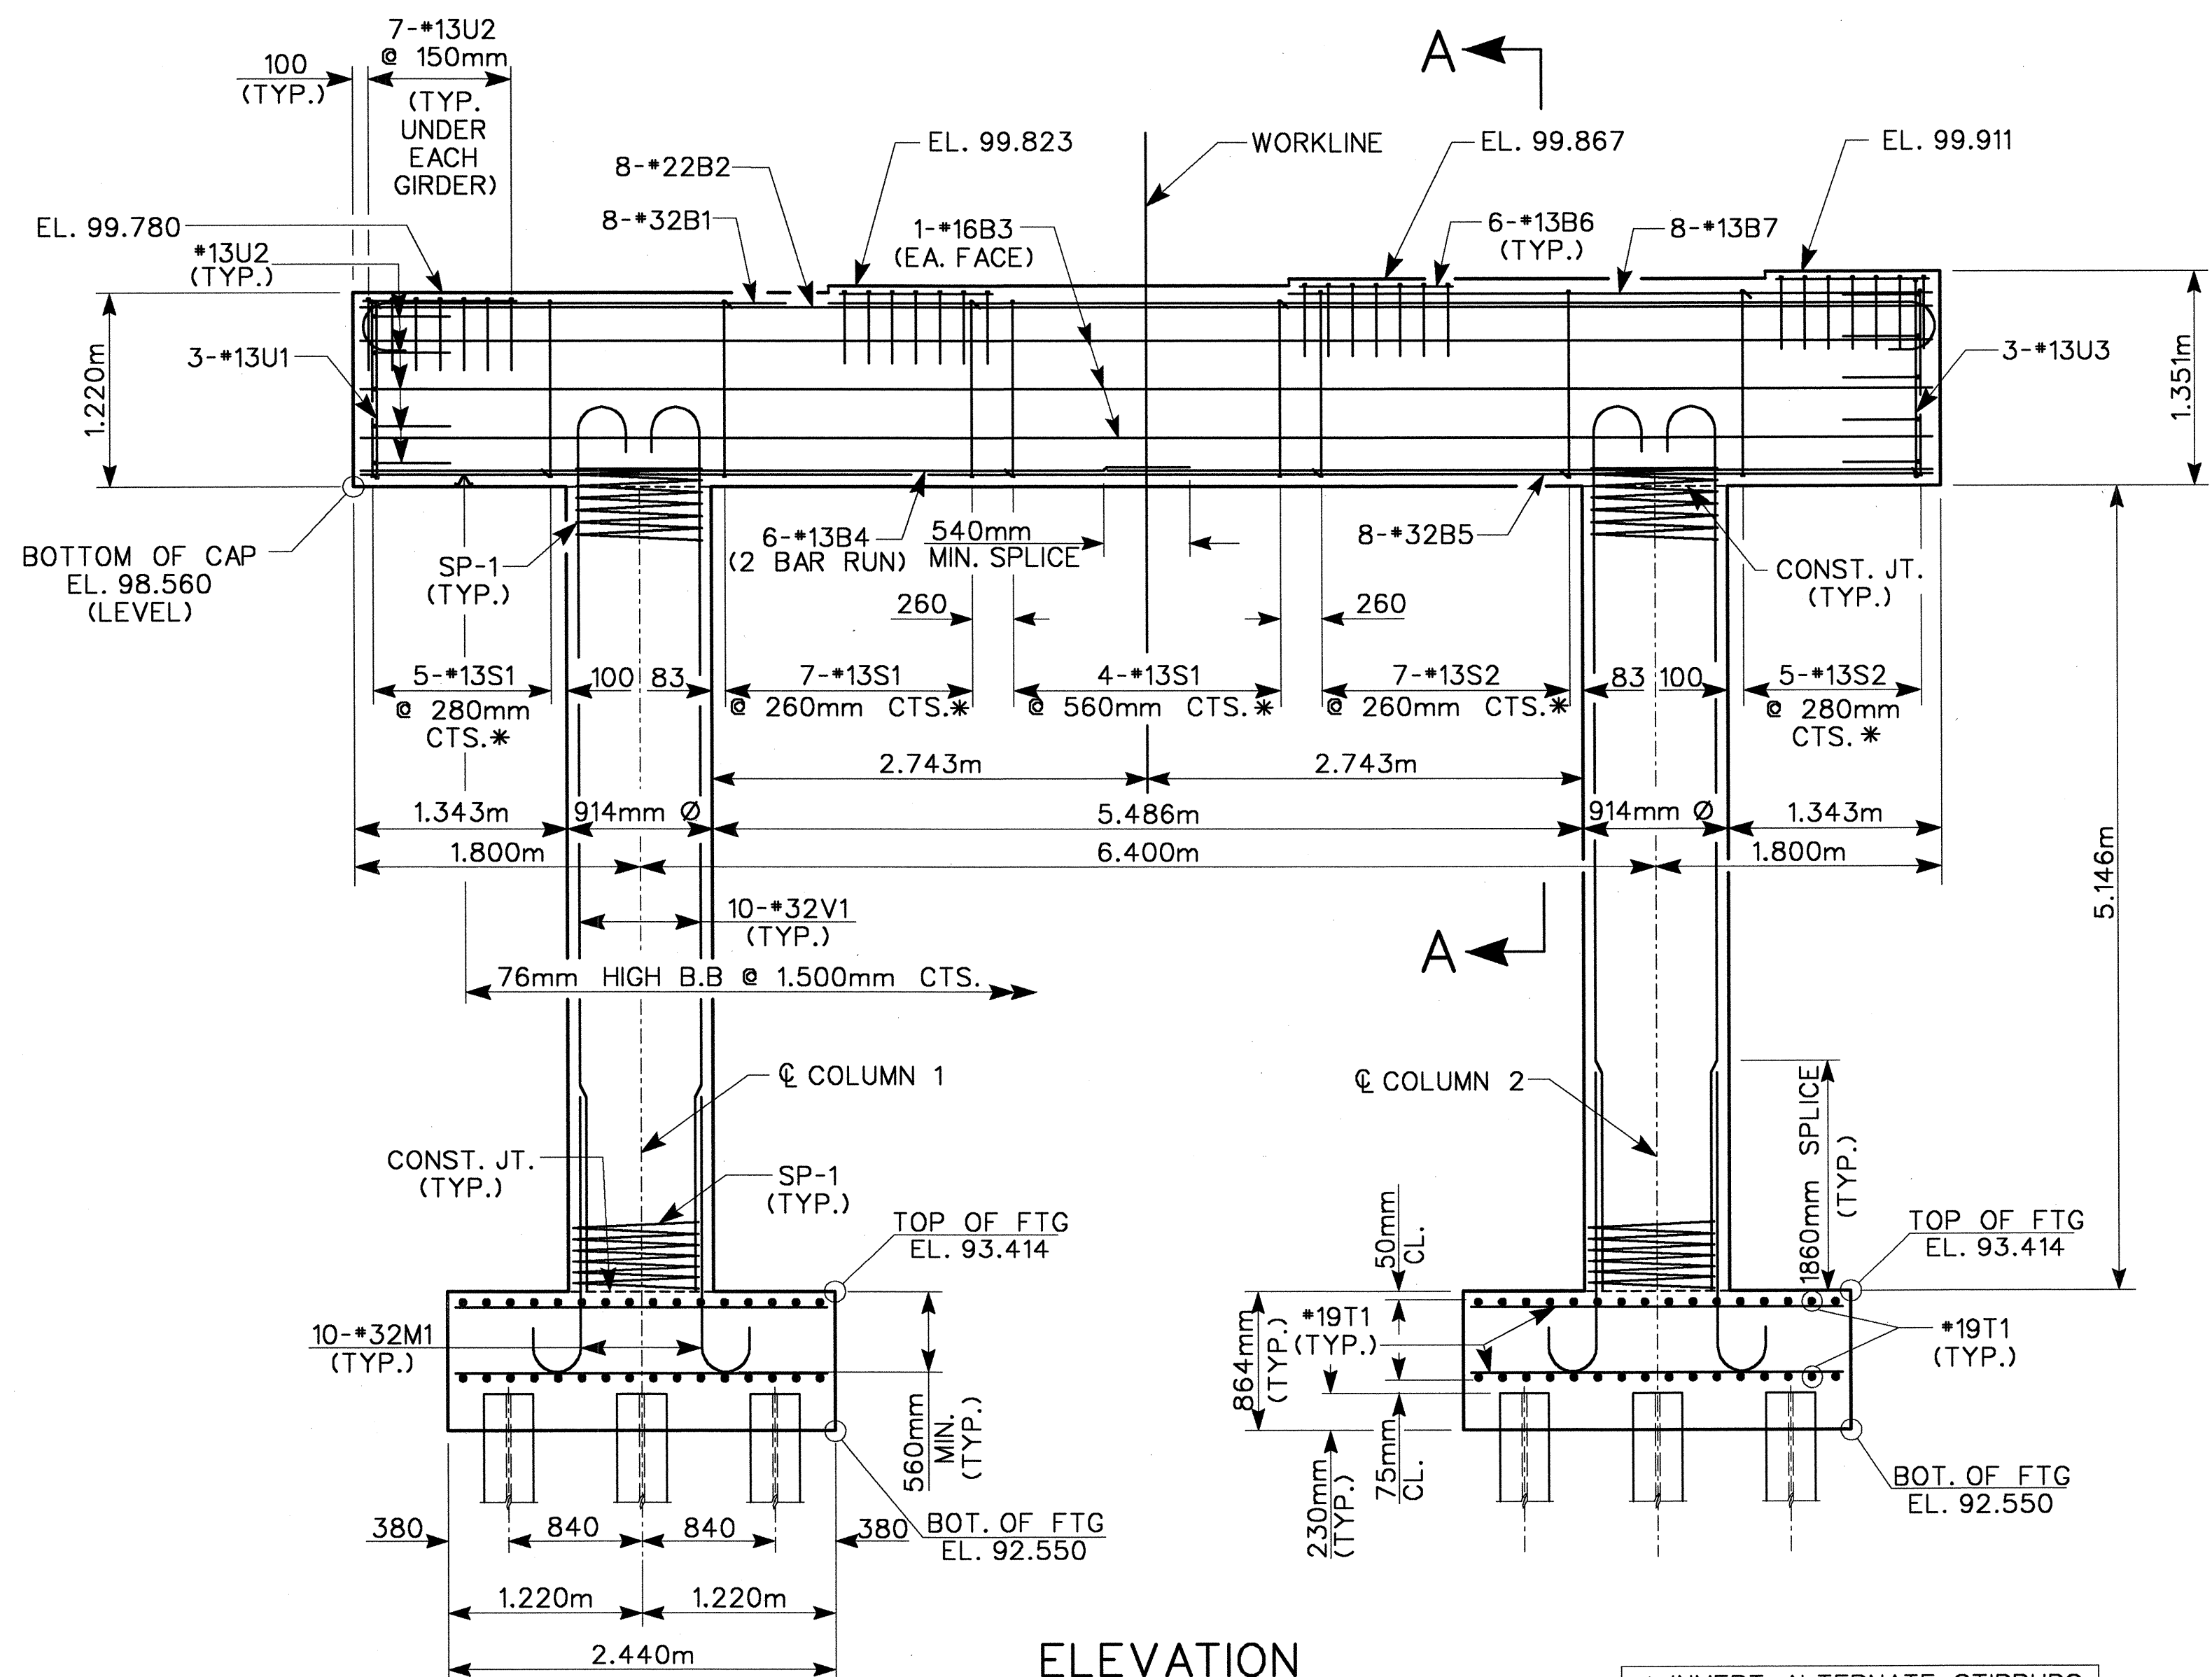

ELEVATION

DIMENSIONS AND REINFORCING STEEL TYPICAL FOR EACH COLUMN & FOOTING

* INVERT ALTERNATE STIRRUPS

NOTES

STIRRUPS AND "U" BARS IN CAP MAY BE SHIFTED AS NECESSARY TO CLEAR ANCHOR BOLTS.

HOOKS ON "V" BARS MAY BE TURNED AS NECESSARY FOR PLACING REINFORCING STEEL.

PROJECT NO. R-2552B


JOHNSTON COUNTY

STATION: 65+51.880 -L-
14+25.318 -Y7-

SHEET 1 of 2

STATE OF NORTH CAROLINA
DEPARTMENT OF TRANSPORTATION
RALEIGH

BENT #1
SUBSTRUCTURE

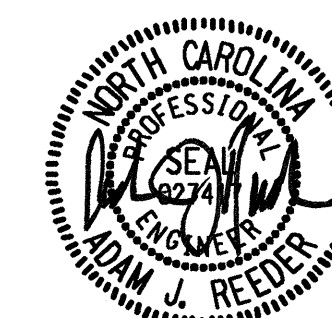

1-13-04

REVISIONS				SHEET NO.	
NO.	BY:	DATE:	NO.	BY:	DATE:
1			3		
2			4		

S-20
TOTAL SHEETS
431



1616 E. MILLBROOK RD., SUITE 310
RALEIGH, NORTH CAROLINA 27609
PHONE (919) 876-6888
FAX (919) 876-6848

DRAWN BY : SD DATE : 7/03
CHECKED BY : JL DATE : 8/03