


**PLAN OF SPAN A**


ALL "G" BARS "S" BARS, "K" BARS, TOP "A" BARS AND TOP "B" BARS IN THE SLAB SHALL BE EPOXY COATED REINFORCING STEEL. SEE SUPERSTRUCTURE BILL OF MATERIAL SHEET.

SEE STANDARD CBRISM, "CONCRETE BARRIER RAIL" SHEET FOR ADDITIONAL REINFORCING STEEL IN SLAB AND BARRIER RAIL.

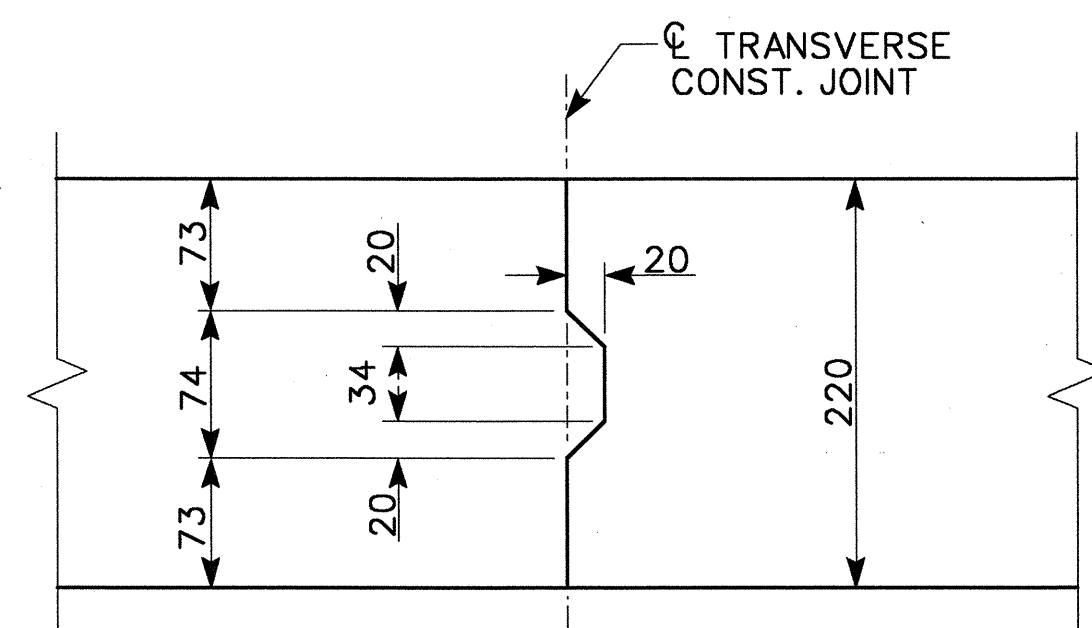

**TRANSVERSE CONSTRUCTION JOINT IN DECK SLAB**

NOTE: REINFORCING STEEL IN SLAB NOT SHOWN, LONGITUDINAL AND TRANSVERSE REINFORCING STEEL SHALL BE CONTINUOUS THRU JOINT

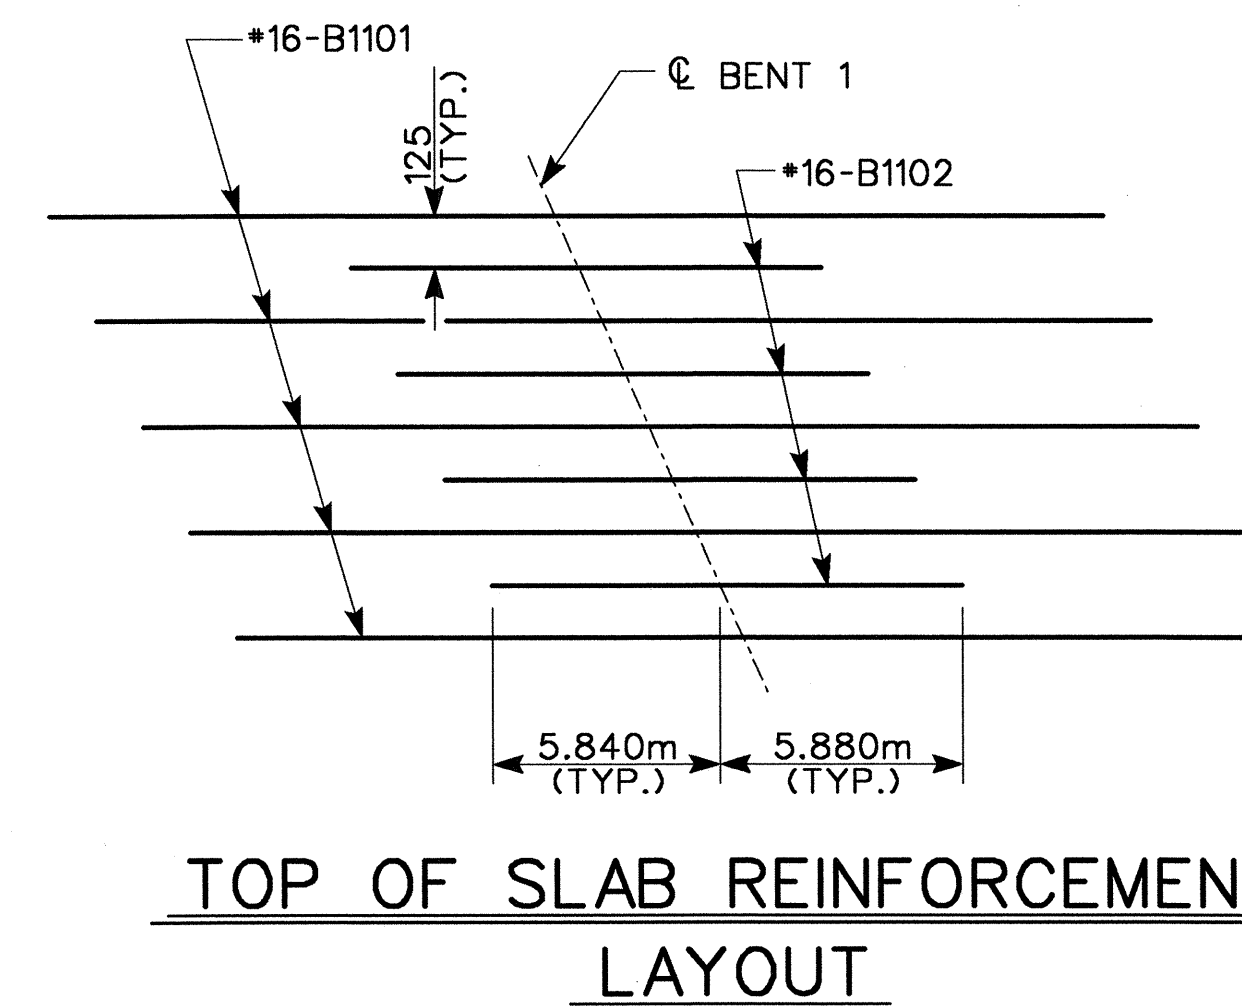


PROJECT NO. R-2552B  
JOHNSTON COUNTY  
 STATION: 65+51.880 -L-  
14+25.318 -Y7-

STATE OF NORTH CAROLINA  
 DEPARTMENT OF TRANSPORTATION  
 RALEIGH  
 SUPERSTRUCTURE  
 PLAN OF SPAN A

REVISIONS				SHEET NO.	
NO.	BY:	DATE:	NO.	BY:	DATE:
1			3		
2			4		

5-6  
TOTAL SHEETS  
431

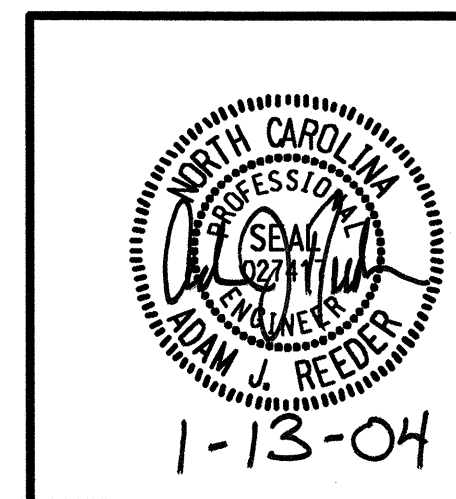

**PBS&**  
 1616 E. MILLBROOK RD., SUITE 310  
 RALEIGH, NORTH CAROLINA 27609  
 PHONE (919) 876-6888  
 FAX (919) 876-6848

DRAWN BY : SD DATE : 08/03  
 CHECKED BY : JL DATE : 08/03