


PART PLAN - ROOF SLAB

PART PLAN - FLOOR SLAB

PROJECT NO. R-2552C  
JOHNSTON COUNTY  
 STATION: 154+38.598 -L2-

SHEET 3 OF 5

STATE OF NORTH CAROLINA  
 DEPARTMENT OF TRANSPORTATION  
 RALEIGH  
 SINGLE  
 2.430m X 1.840m  
 CONCRETE BOX CULVERT  
 RIGHT EXTENSION  
 50° SKEW

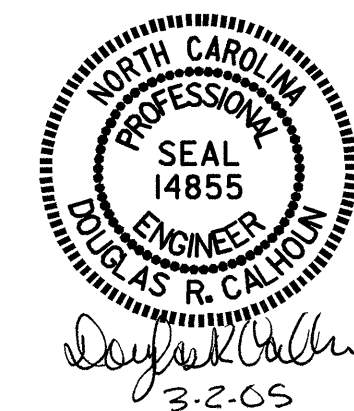

DRAWN BY : A. K. PATEL/TLC DATE : 11-10-03  
 CHECKED BY : T. A. HARRIS DATE : 12-5-03

02-MAR-2005 12:05  
 W:\squad\2552G\TCLELL~\MICROS~\R-2552C\R-2552-2.DGN  
 teleland

REVISIONS						SHEET NO.
NO.	BY:	DATE:	NO.	BY:	DATE:	C-28
1			3			TOTAL SHEETS
2			4			42

STR. #120