


NOTES:
RAILS SECTIONS AND ARC LENGTHS ARE MEASURED ALONG OUTSIDE EDGE OF SLAB.

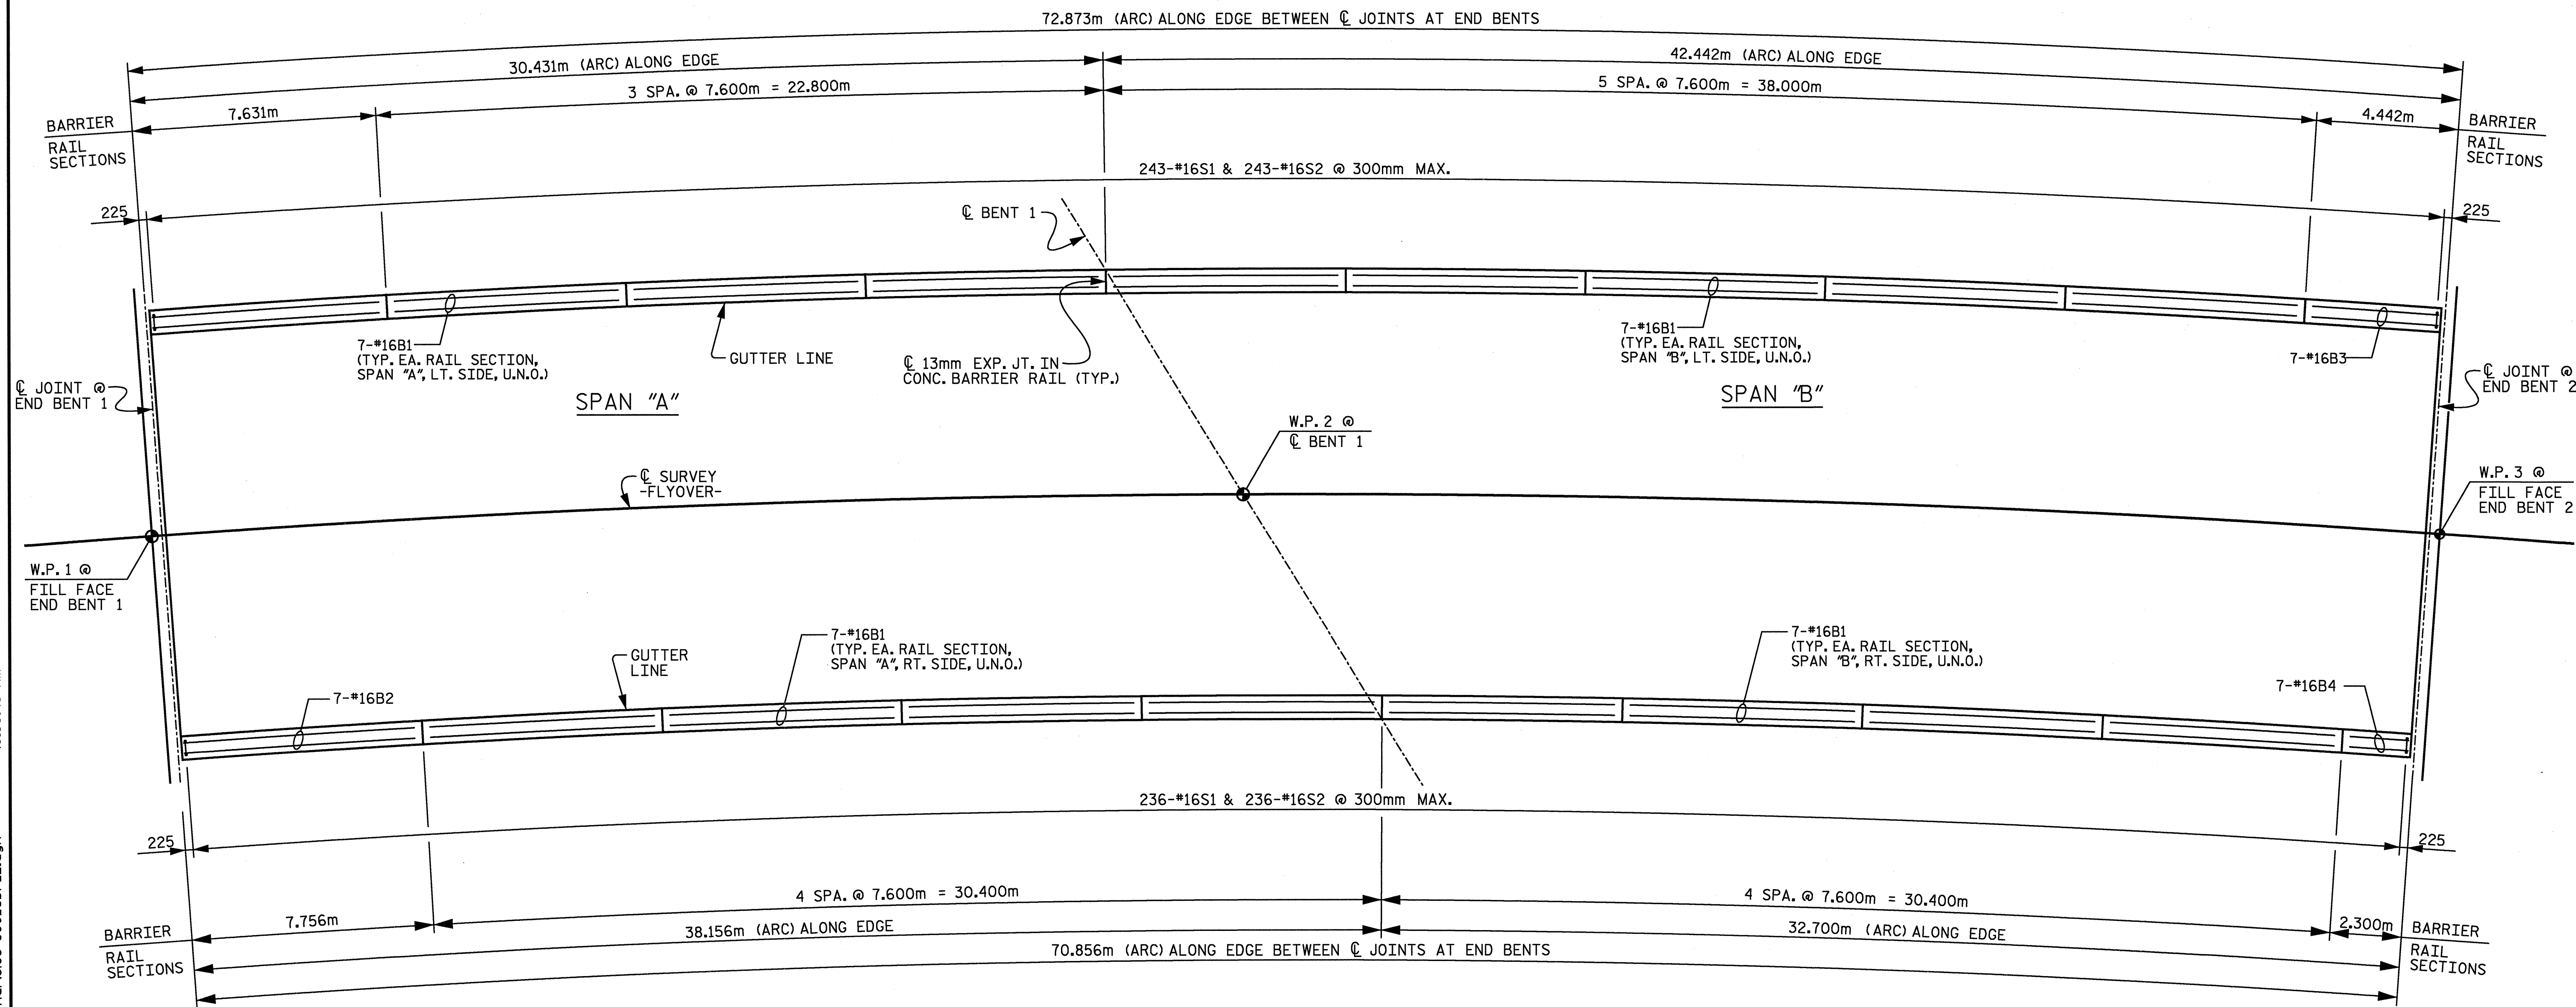


PLAN

U.N.O. = UNLESS NOTED OTHERWISE

02/23/2005 10:30:43 AM n:\pro\3109-300\ustation\str\uct\Final\3109-300_cbr_2.dgn david.lowe@y

PROJECT No. R-2552C
JOHNSTON COUNTY
STATION: POS 16+52.599 -Y4-
POC 9+28.021 -FLYOVER-

SHEET 2 OF 2

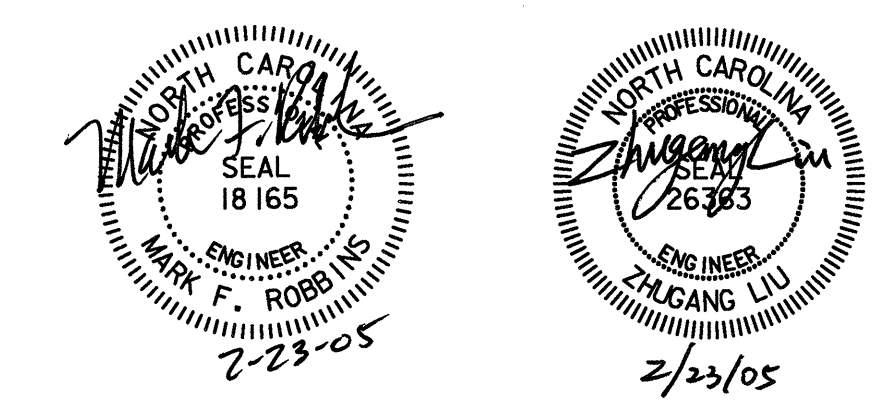

W RALPH WHITEHEAD ASSOCIATES, INC.
CONSULTING ENGINEERS
P.O. BOX 35624 CHARLOTTE, N.C. 28235
DRAWN BY LGH DATE 10-04 DWG. NO. D-1748.20
CHECKED BY TVR DATE 12-04

REVISIONS		DATE	
NO.	BY	NO.	DATE
1		3	
2		4	

STATE OF NORTH CAROLINA
DEPARTMENT OF TRANSPORTATION
RALEIGH

CONCRETE BARRIER RAIL

SHEET NO.	5-415
TOTAL SHEETS	431