


02/17/2005 04:55:49 PM n:\p\proj\3109-200\station\struct\final\3109-200_ebr_2.dgn

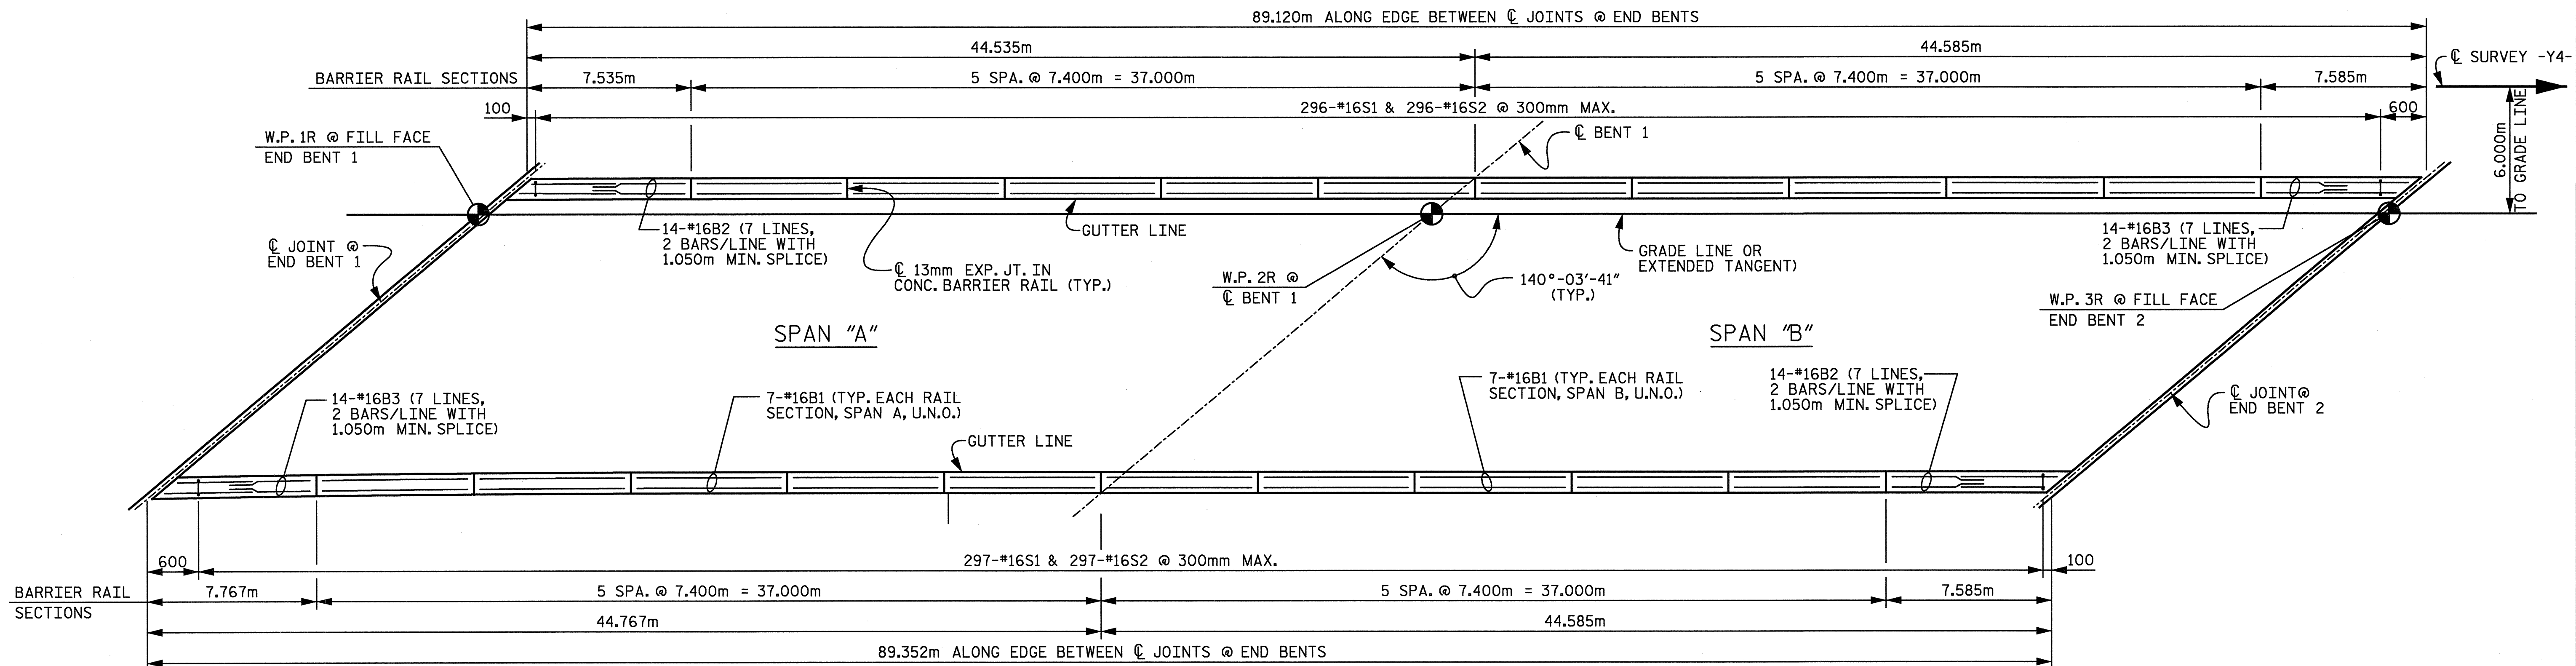



PLAN

U.N.O. - UNLESS NOTED OTHERWISE

PROJECT No R-2552C
 JOHNSTON COUNTY
 STATION: POT 148+08.446 -L2-
 POT 23+96.446 -Y4-

SHEET 2 OF 2

| | | | |
|------------------------------|--|------------------|--|
| STATE OF NORTH CAROLINA | | SHEET NO. 5-376 | |
| DEPARTMENT OF TRANSPORTATION | | TOTAL SHEETS 431 | |
| RALEIGH | | | |
| CONCRETE BARRIER RAIL | | | |
| -RIGHT LANE- | | | |

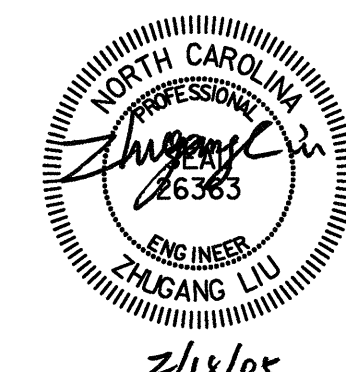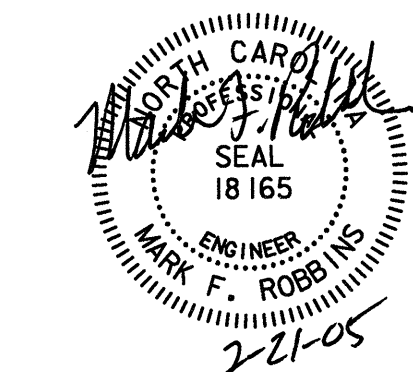

R RALPH WHITEHEAD ASSOCIATES, INC.
 CONSULTING ENGINEERS
 P.O. BOX 35624 CHARLOTTE, N.C. 28235

DRAWN BY WBS, LGH DATE: 11-04 DWG. NO. D-1750.19
 CHECKED BY TVR DATE: 12-04

| REVISIONS | NO. | DATE | BY |
|-----------|-----|------|----|
| | 1 | | |
| | 2 | | |
| | 3 | | |
| | 4 | | |