


PLAN - END BENT #2
(SLOPE VARIES)

* FOR BERM WIDTHS,
SEE GENERAL DRAWINGS.
FOR SECTION A-A,
SEE SHEET 1 OF 2.



PLAN - END BENT #1
(SLOPE VARIES)

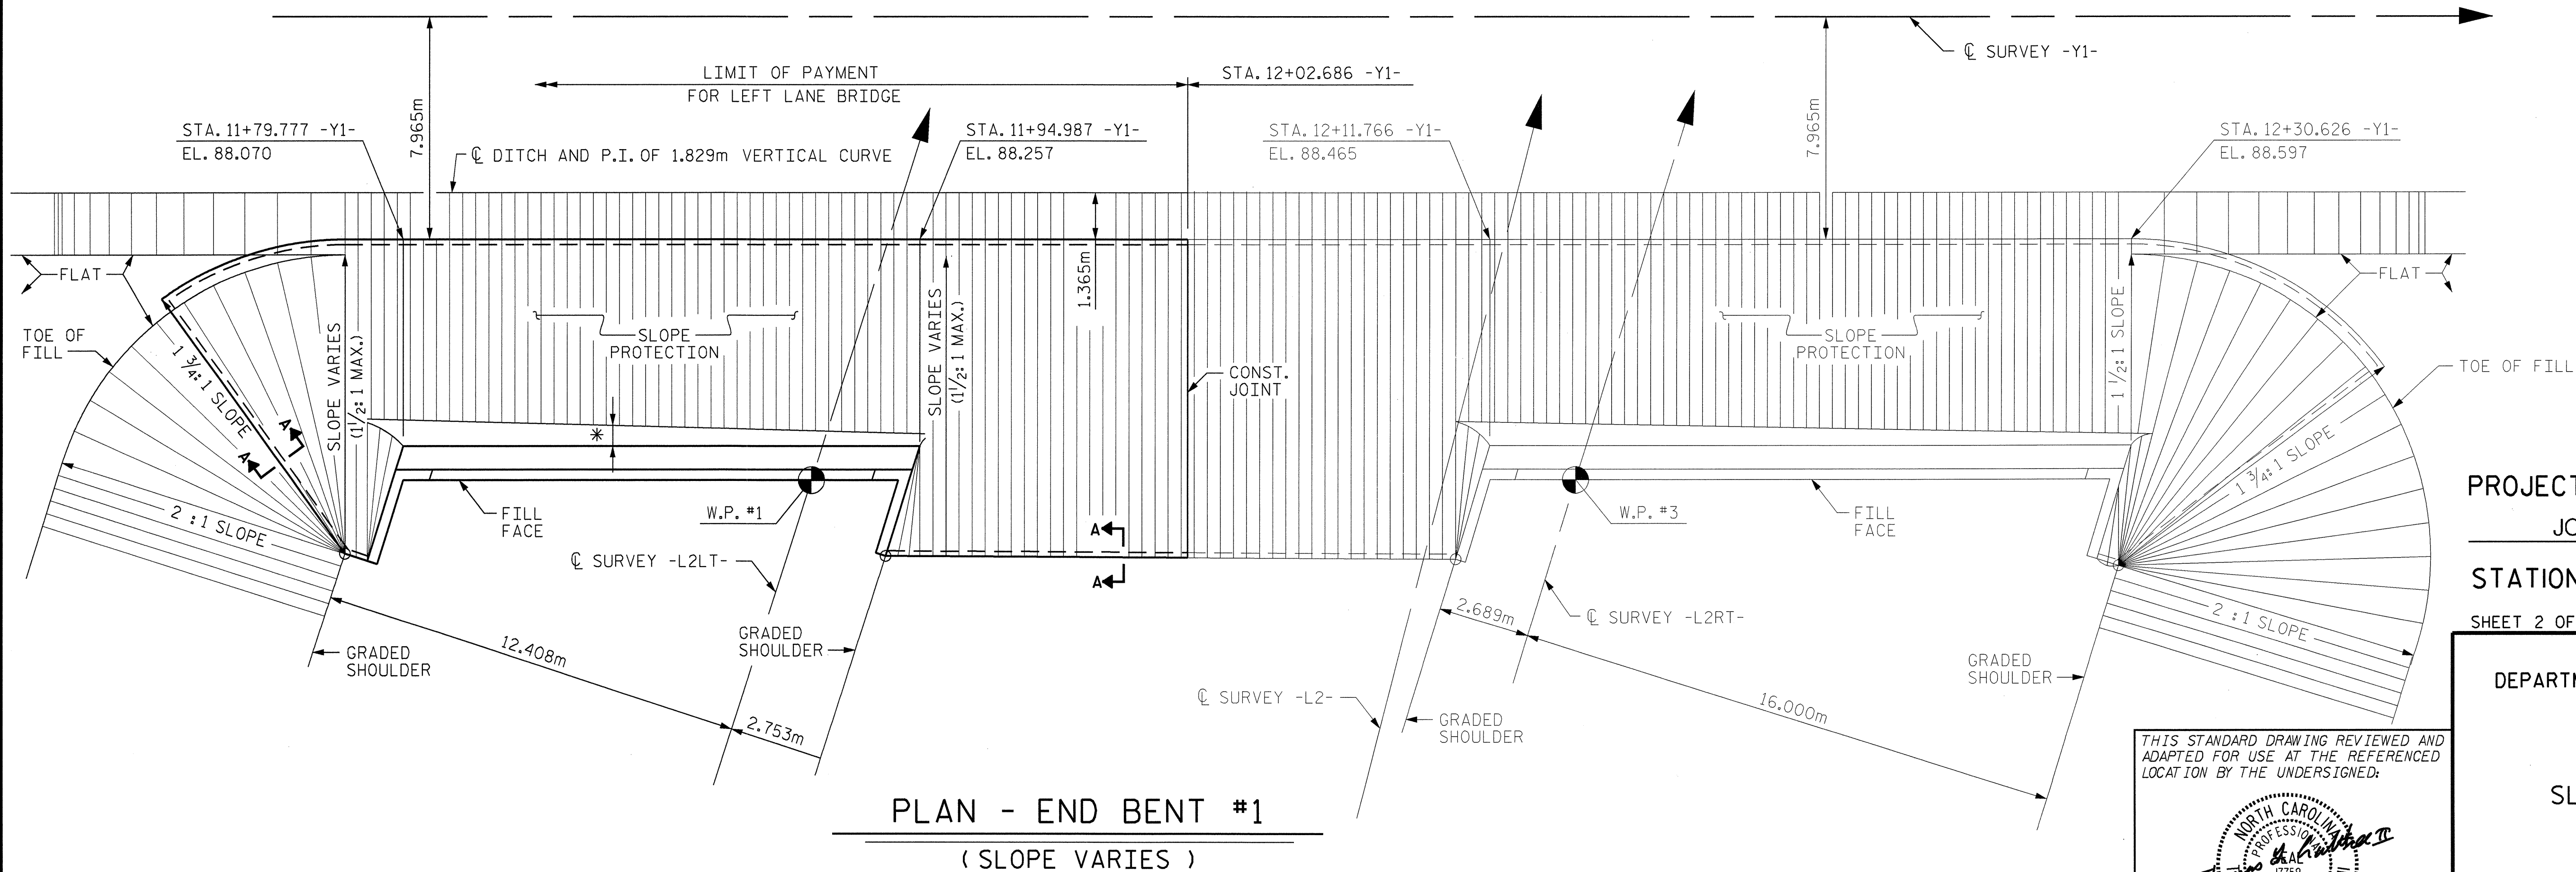

PROJECT NO. R-2552C
JOHNSTON COUNTY
STATION: 121+97.157 -L2LT-
SHEET 2 OF 2

STATE OF NORTH CAROLINA
DEPARTMENT OF TRANSPORTATION
RALEIGH

STANDARD
SLOPE PROTECTION
DETAILS
(LEFT BRIDGE)

THIS STANDARD DRAWING REVIEWED AND
ADAPTED FOR USE AT THE REFERENCED
LOCATION BY THE UNDERSIGNED:



R.N. LTB1-23
STD. No. SP2SM

ASSEMBLED BY : MTB	DATE : 12/04
CHECKED BY : LOFTON	DATE : 01/05
DRAWN BY : WJH	REV. 5/16/97 EEM/RGW
CHECKED BY : FCJ	REV. 7/17/98 REK/RWW

REVISIONS						SHEET NO.	
NO.	BY:	DATE:	NO.	BY:	DATE:	TOTAL SHEETS	
1			3			5-288	
2			4			431	

USER: kmjlfon
 DGN: K:\78162\LT_Bridge\CADD\sp2smL1.dgn
 DATE: 2/4/2005
 TIME: 15:09:26