


- SS-10
- SS-11
- SS-12
- SS-13

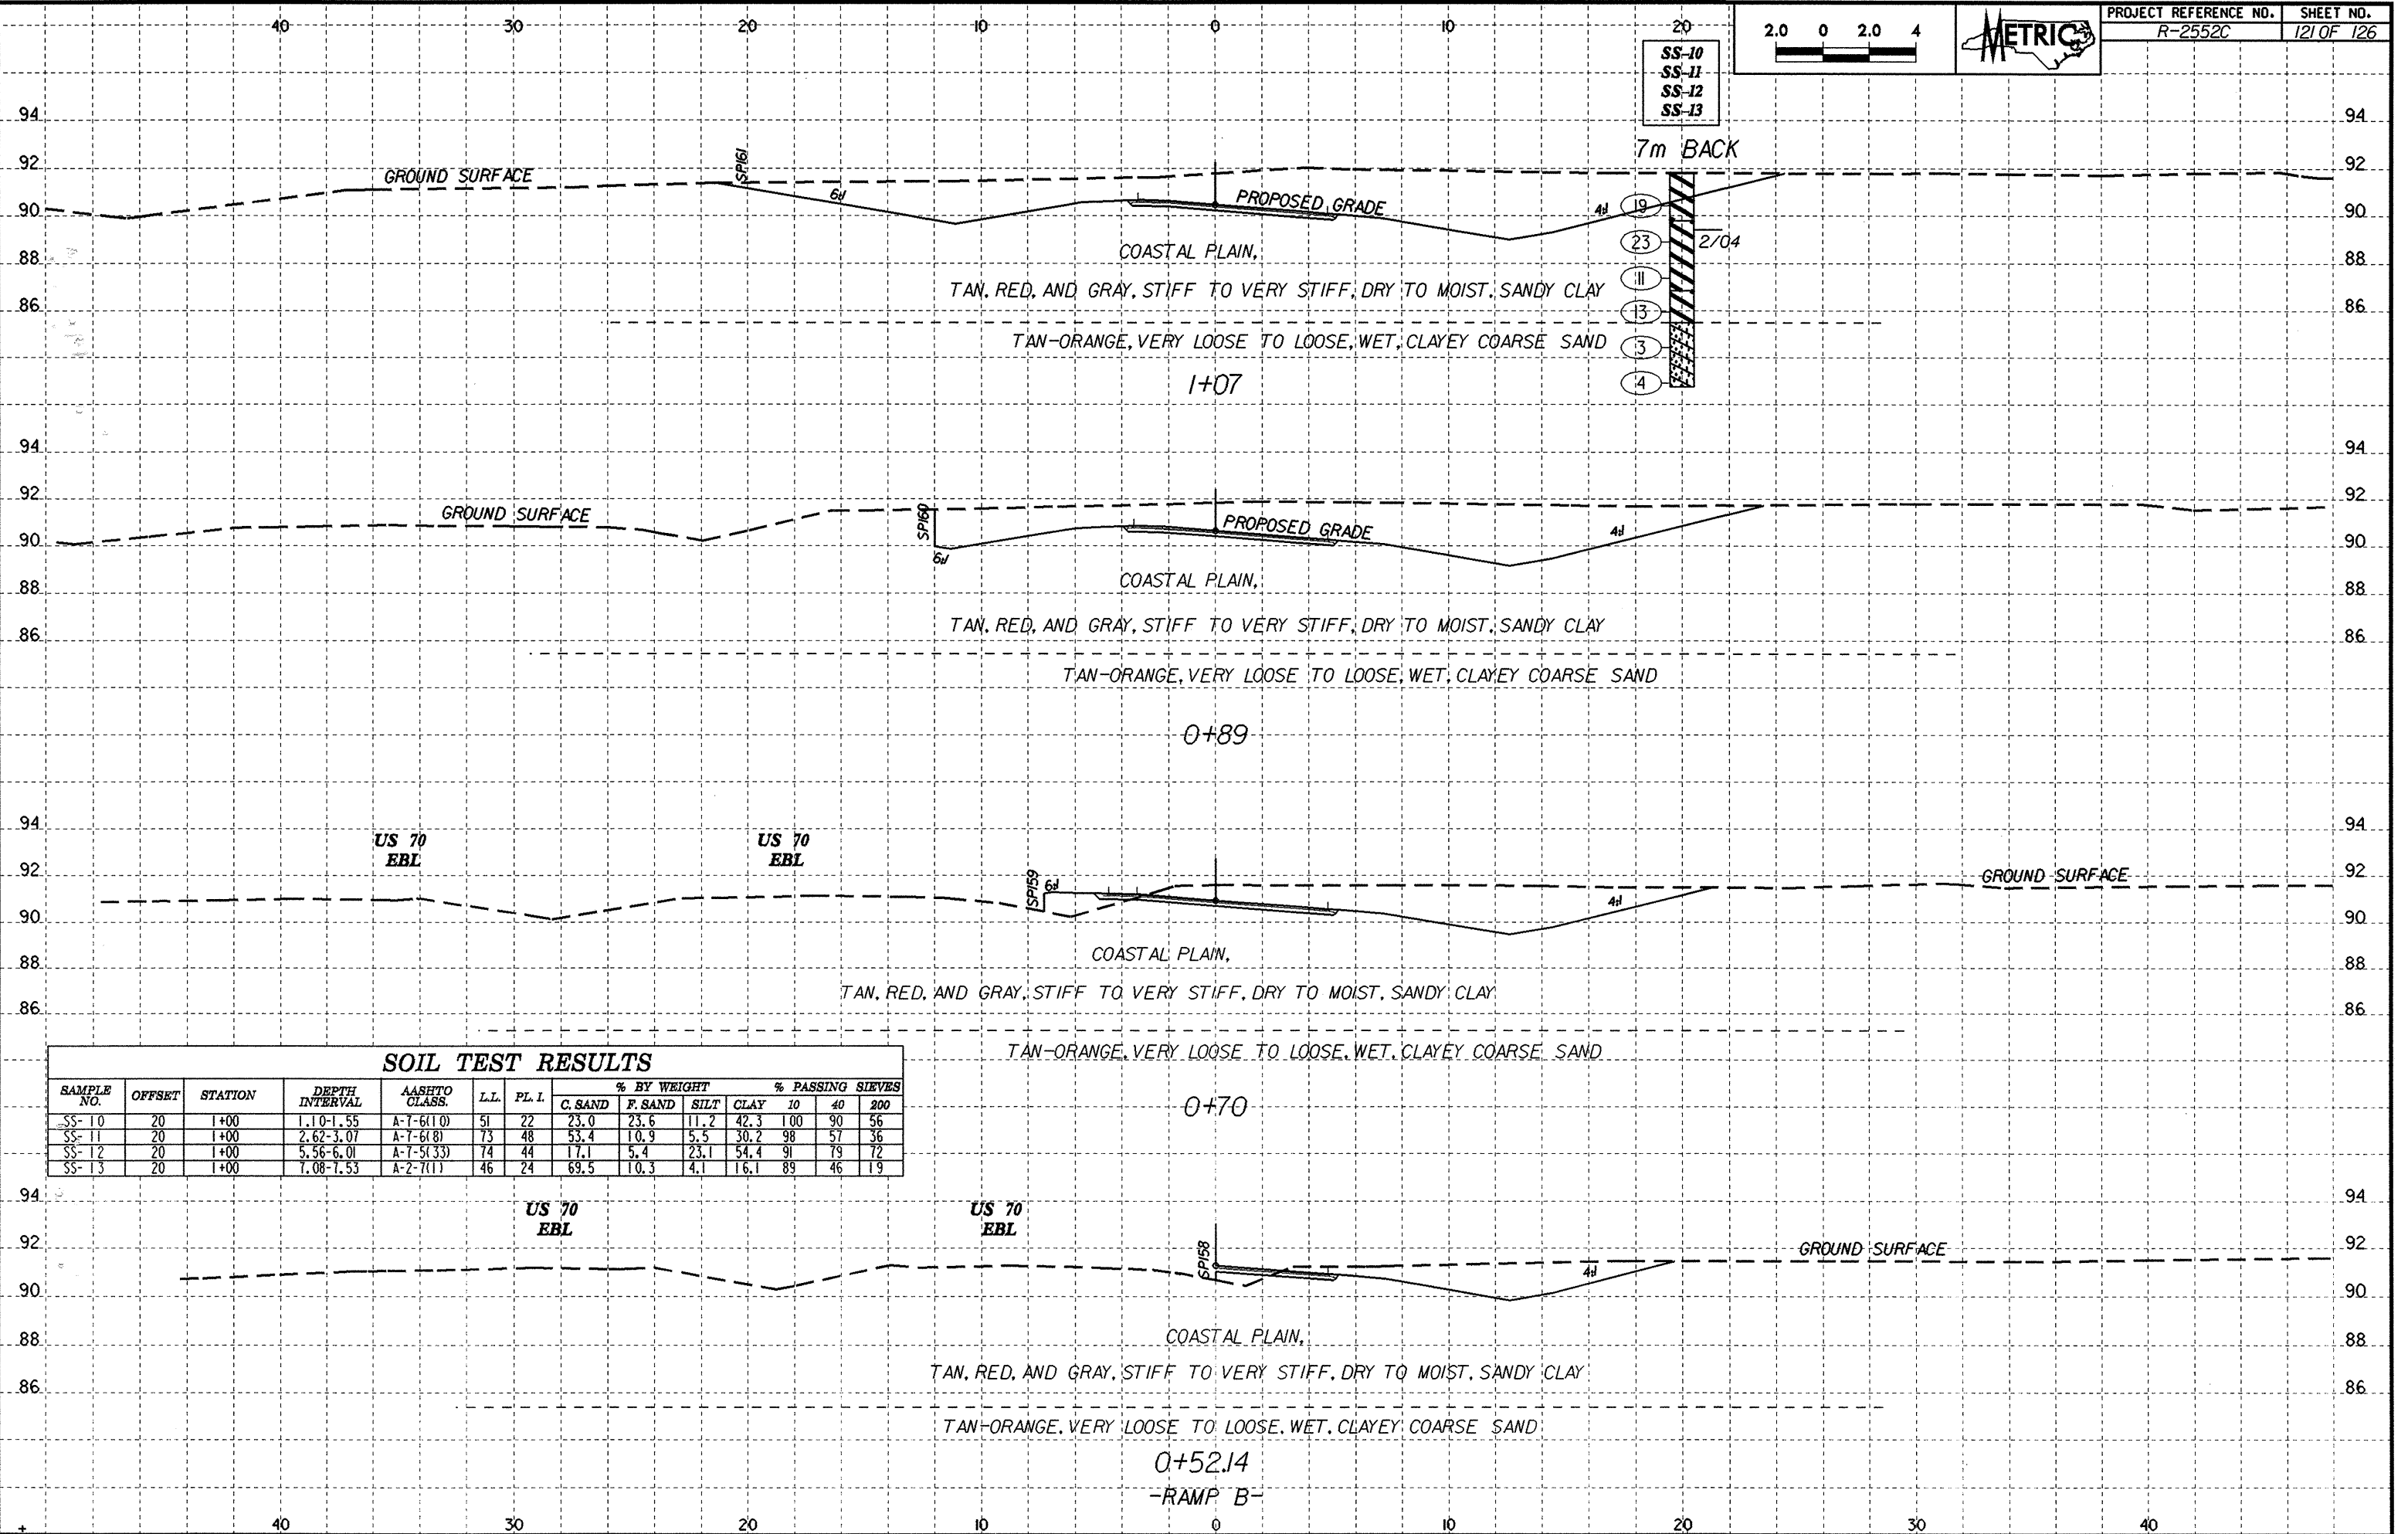

**SOIL TEST RESULTS**

SAMPLE NO.	OFFSET	STATION	DEPTH INTERVAL	AASHTO CLASS.	L.L.	P.L. I.	% BY WEIGHT				% PASSING SIEVES		
							C. SAND	F. SAND	SILT	CLAY	10	40	200
SS-10	20	1+00	1.10-1.55	A-7-6(10)	51	22	23.0	23.6	11.2	42.3	100	90	56
SS-11	20	1+00	2.62-3.07	A-7-6(8)	73	48	53.4	10.9	5.5	30.2	98	57	36
SS-12	20	1+00	5.56-6.01	A-7-5(33)	74	44	17.1	5.4	23.1	54.4	91	79	72
SS-13	20	1+00	7.08-7.53	A-2-7(1)	46	24	69.5	10.3	4.1	16.1	89	46	19

0+52.14  
-RAMP B-