

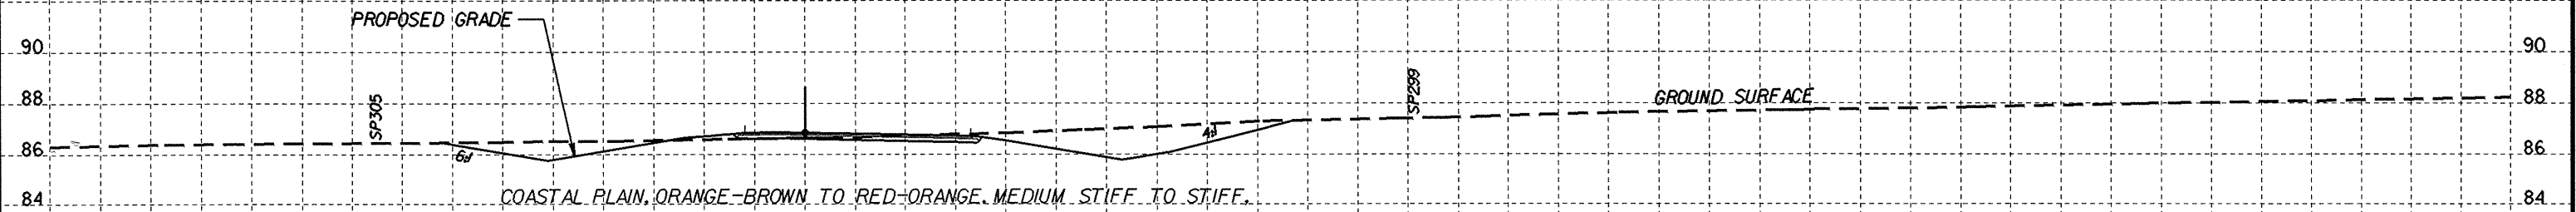
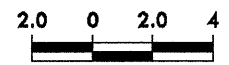
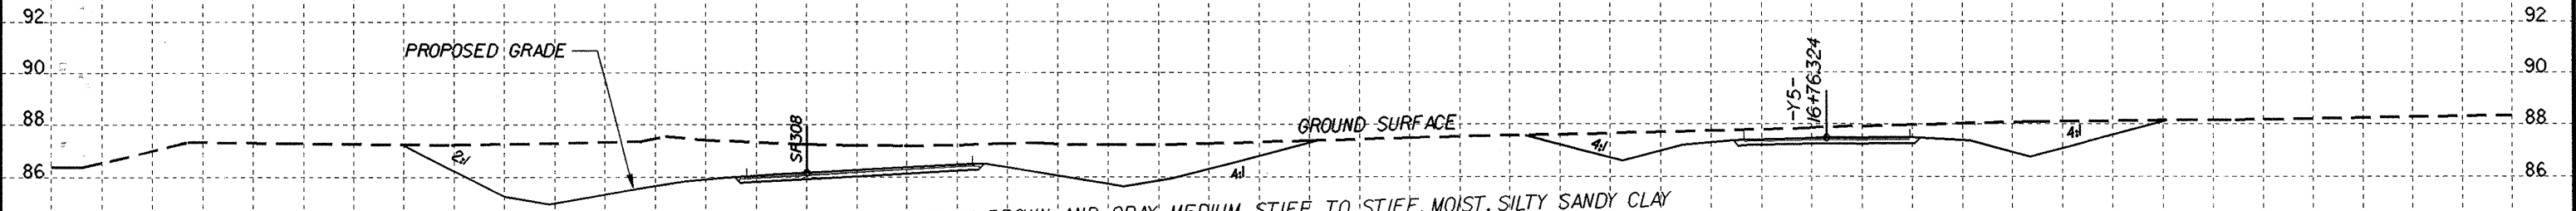


20 10 0 10 20 30 40

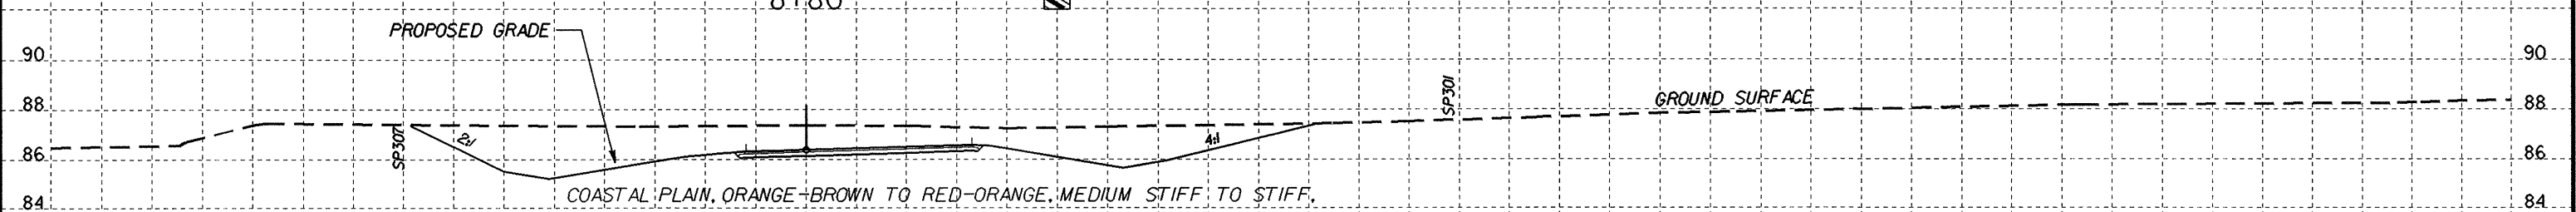

SOIL TEST RESULTS													
SAMPLE NO.	OFFSET	STATION	DEPTH INTERVAL	AASHTO CLASS.	L.L.	P.L. I.	% BY WEIGHT				% PASSING SIEVES		
							C. SAND	F. SAND	SILT	CLAY	10	40	200
S-184	10	8+70	6.00-7.00	A-6(2)	38	13	22.2	36.3	15.4	26.1	90	78	43

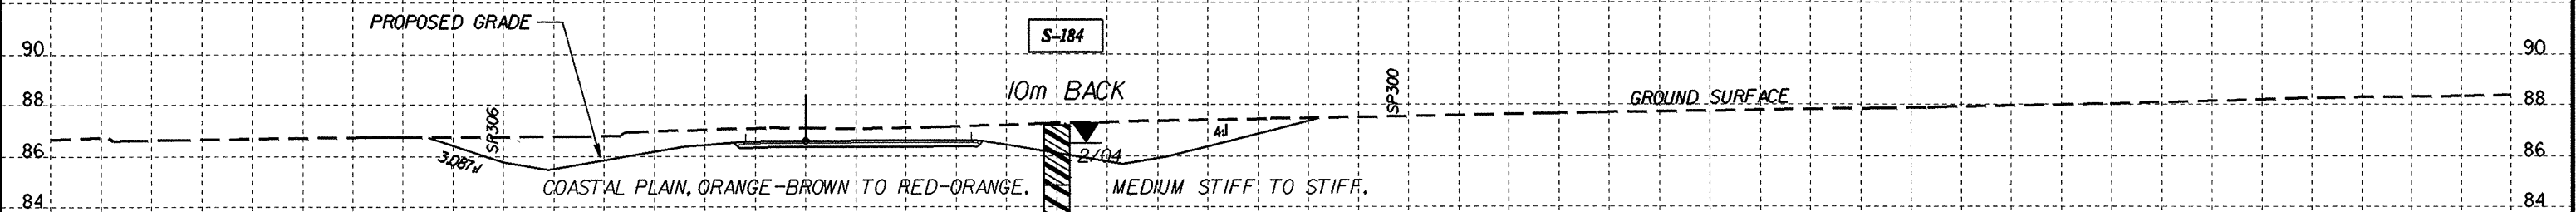

8+37.03
-RAMP A-

20 10 0 10 20 30 40 50 60