


SOIL TEST RESULTS

SAMPLE NO.	OFFSET	STATION	DEPTH INTERVAL	AASHTO CLASS.	L.L.	PL. I.	% BY WEIGHT				% PASSING SIEVES		
							C. SAND	F. SAND	SILT	CLAY	10	40	200
SS- 750	-27	110+90	1.75-2.50	A-7-5(32)	68	28	2.6	10.8	29.7	56.9	100	99	89
S- 531	-50	110+96	1.00-1.50	A-7-6(11)	44	17	11.8	27.1	18.4	42.7	100	96	67

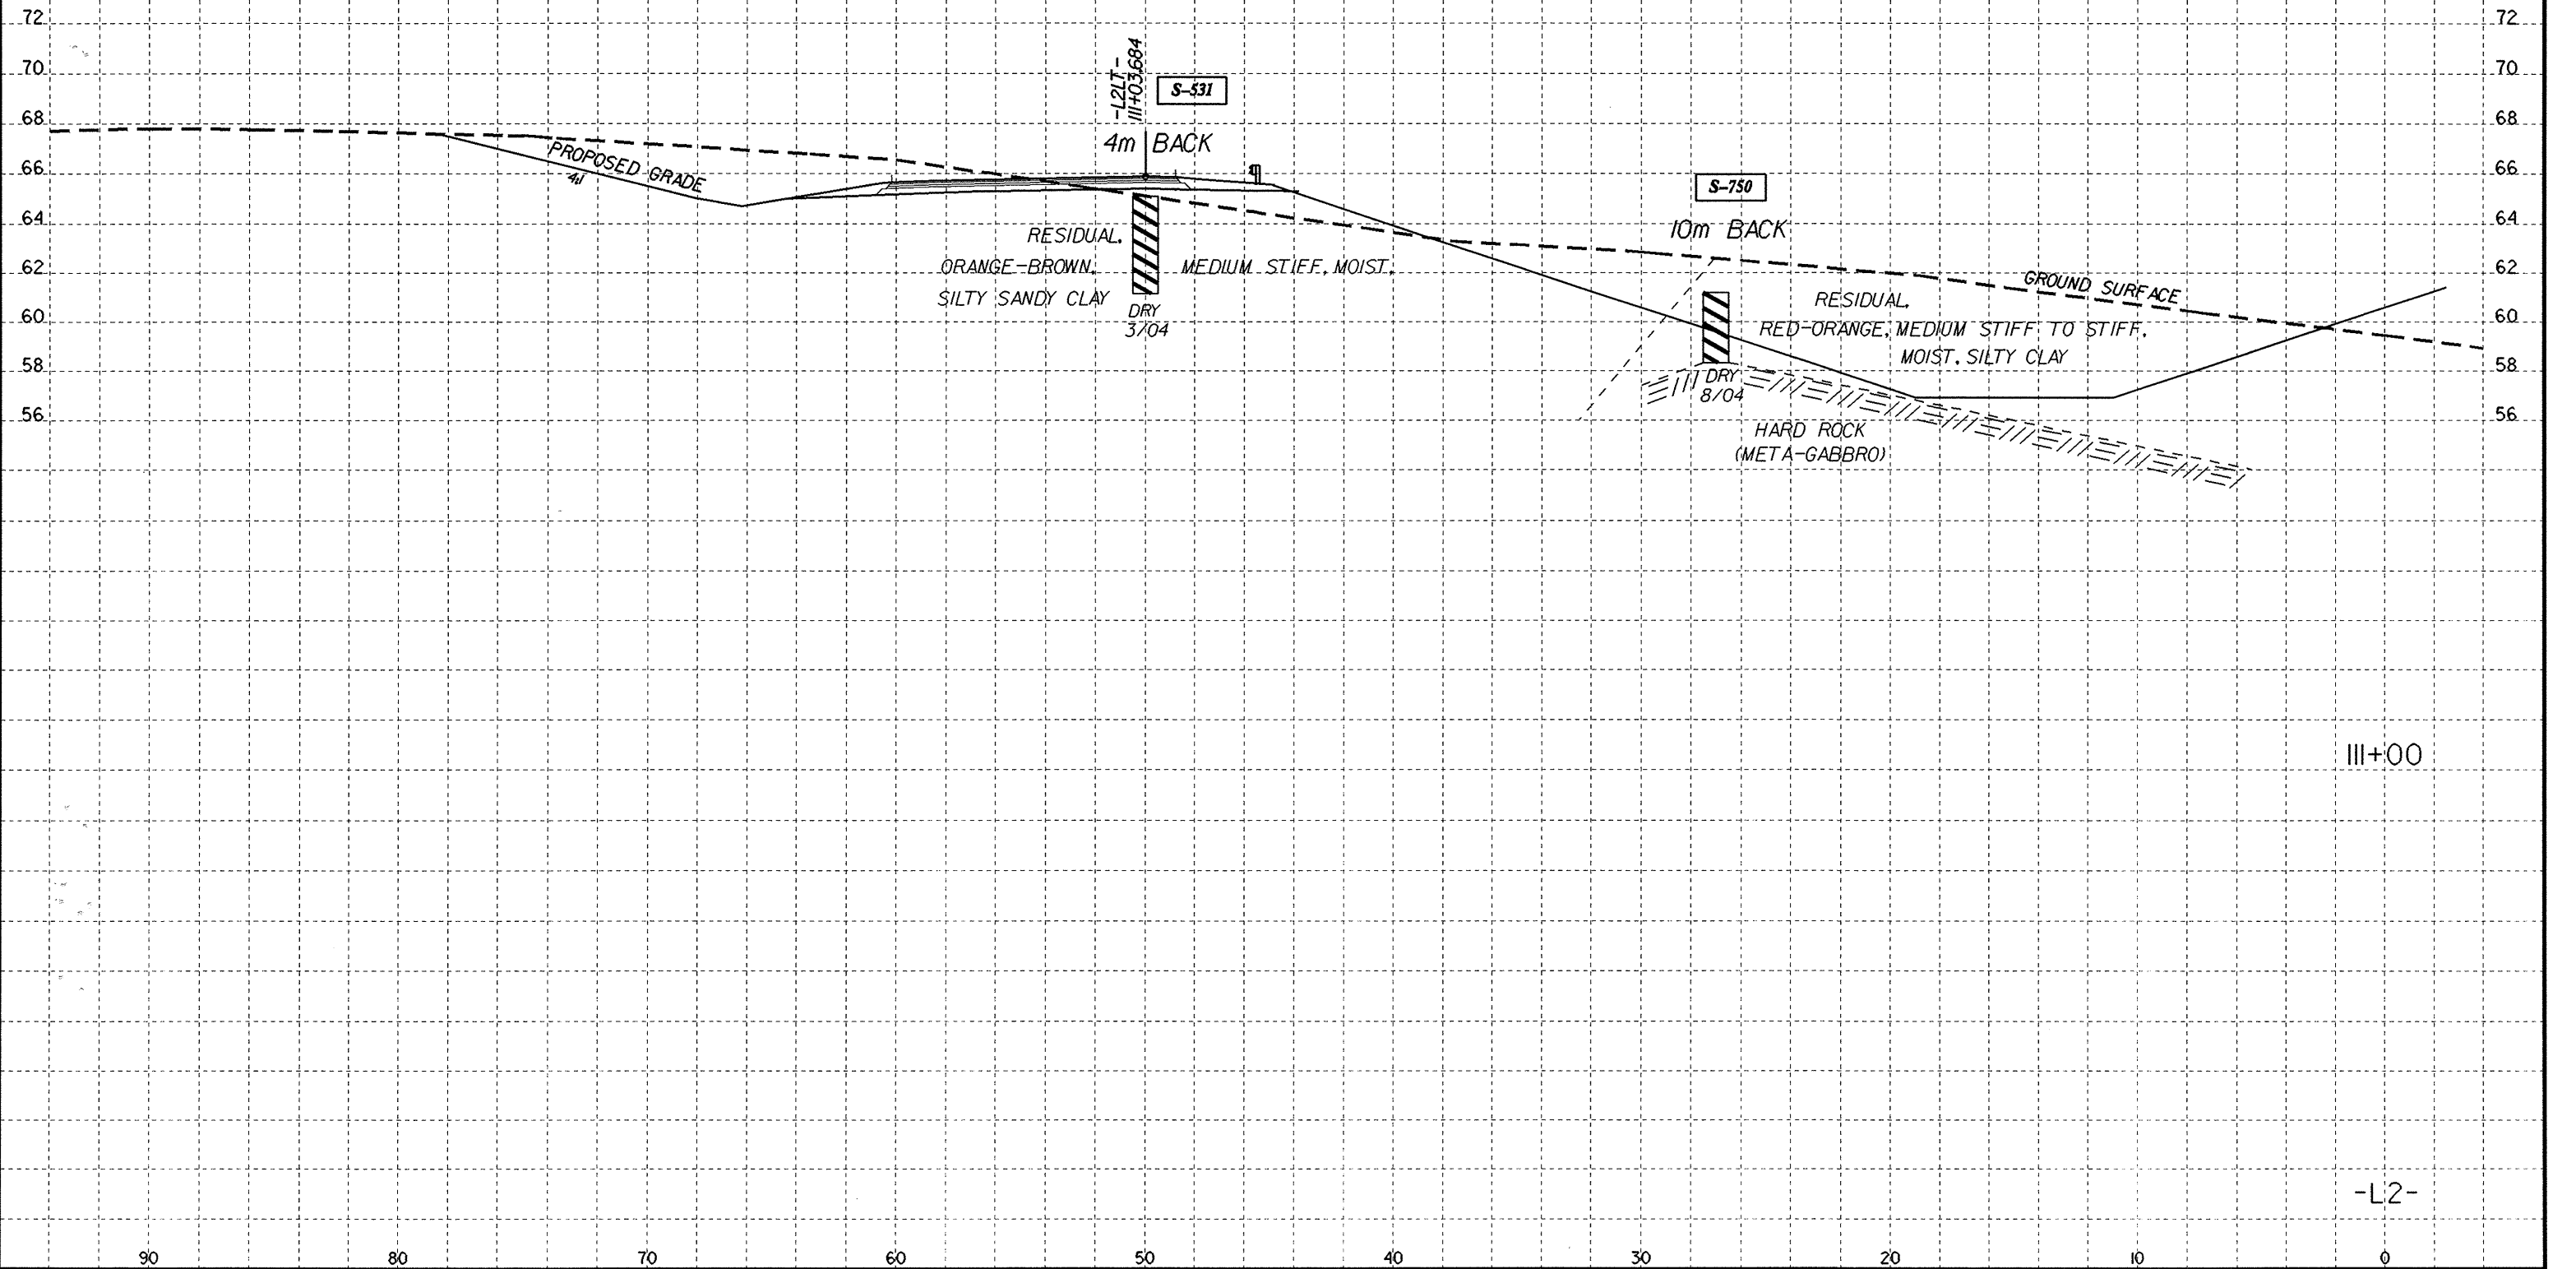

110+00

-L2-