


# -LOOP B-

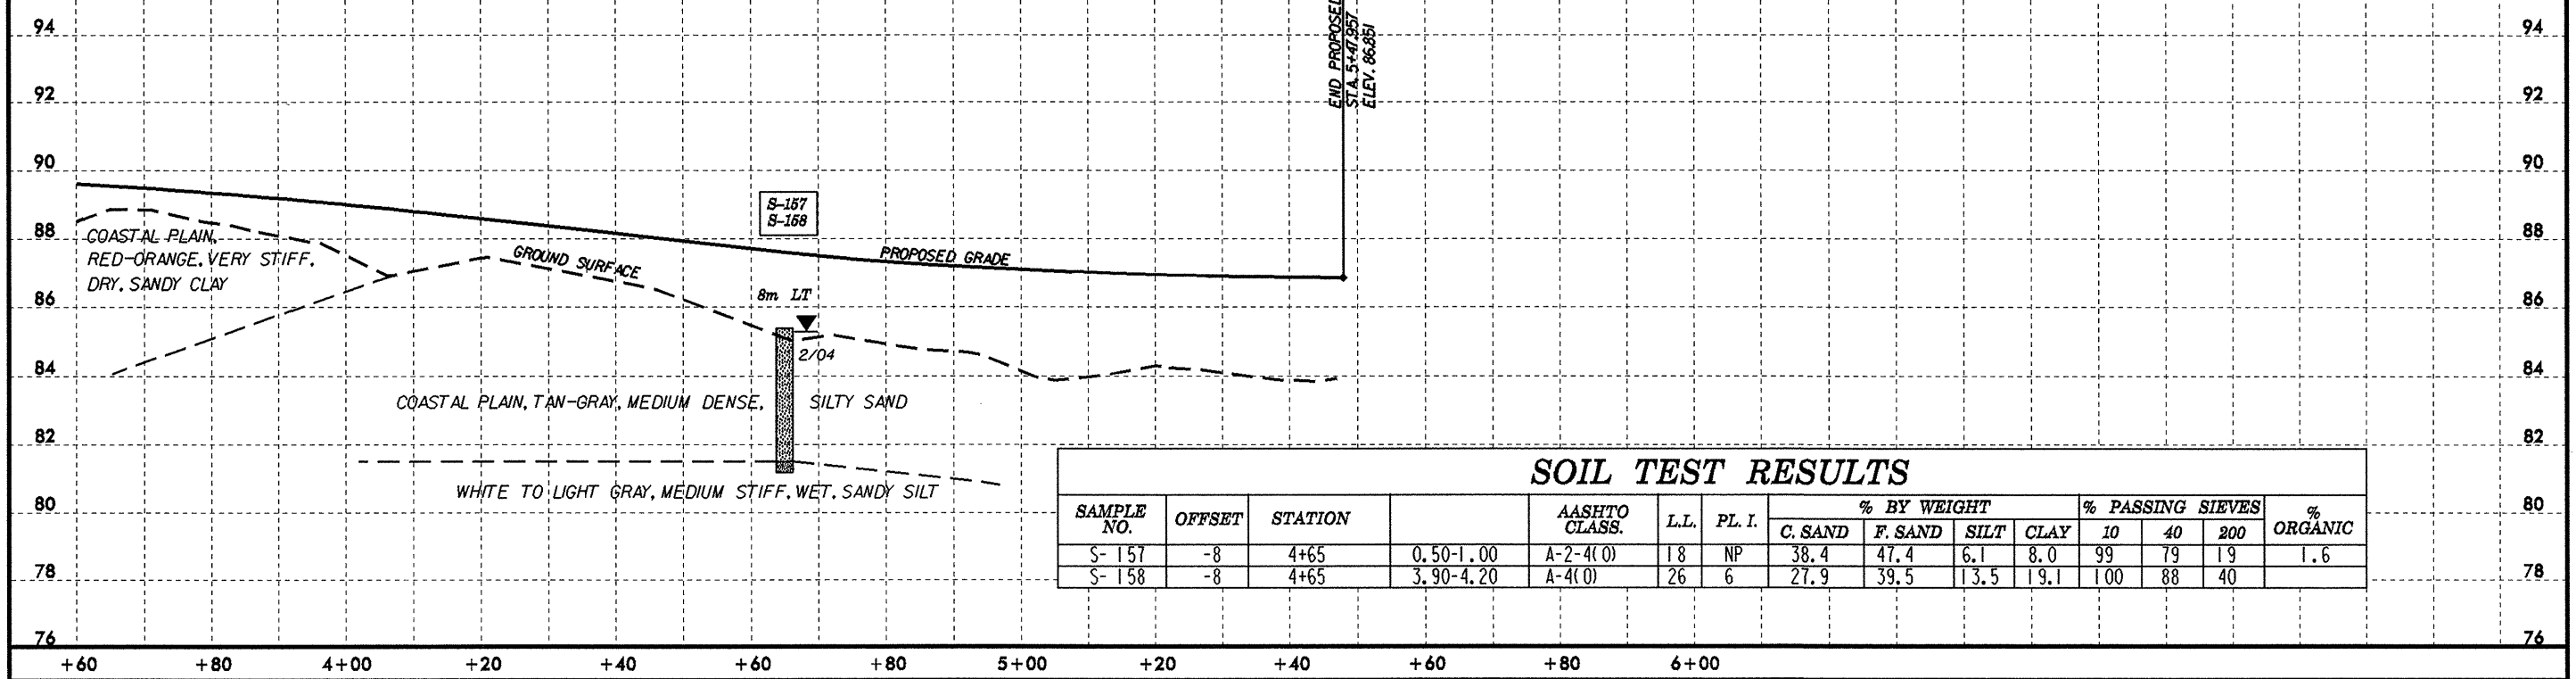

# -RAMP C-

