



-Y4-

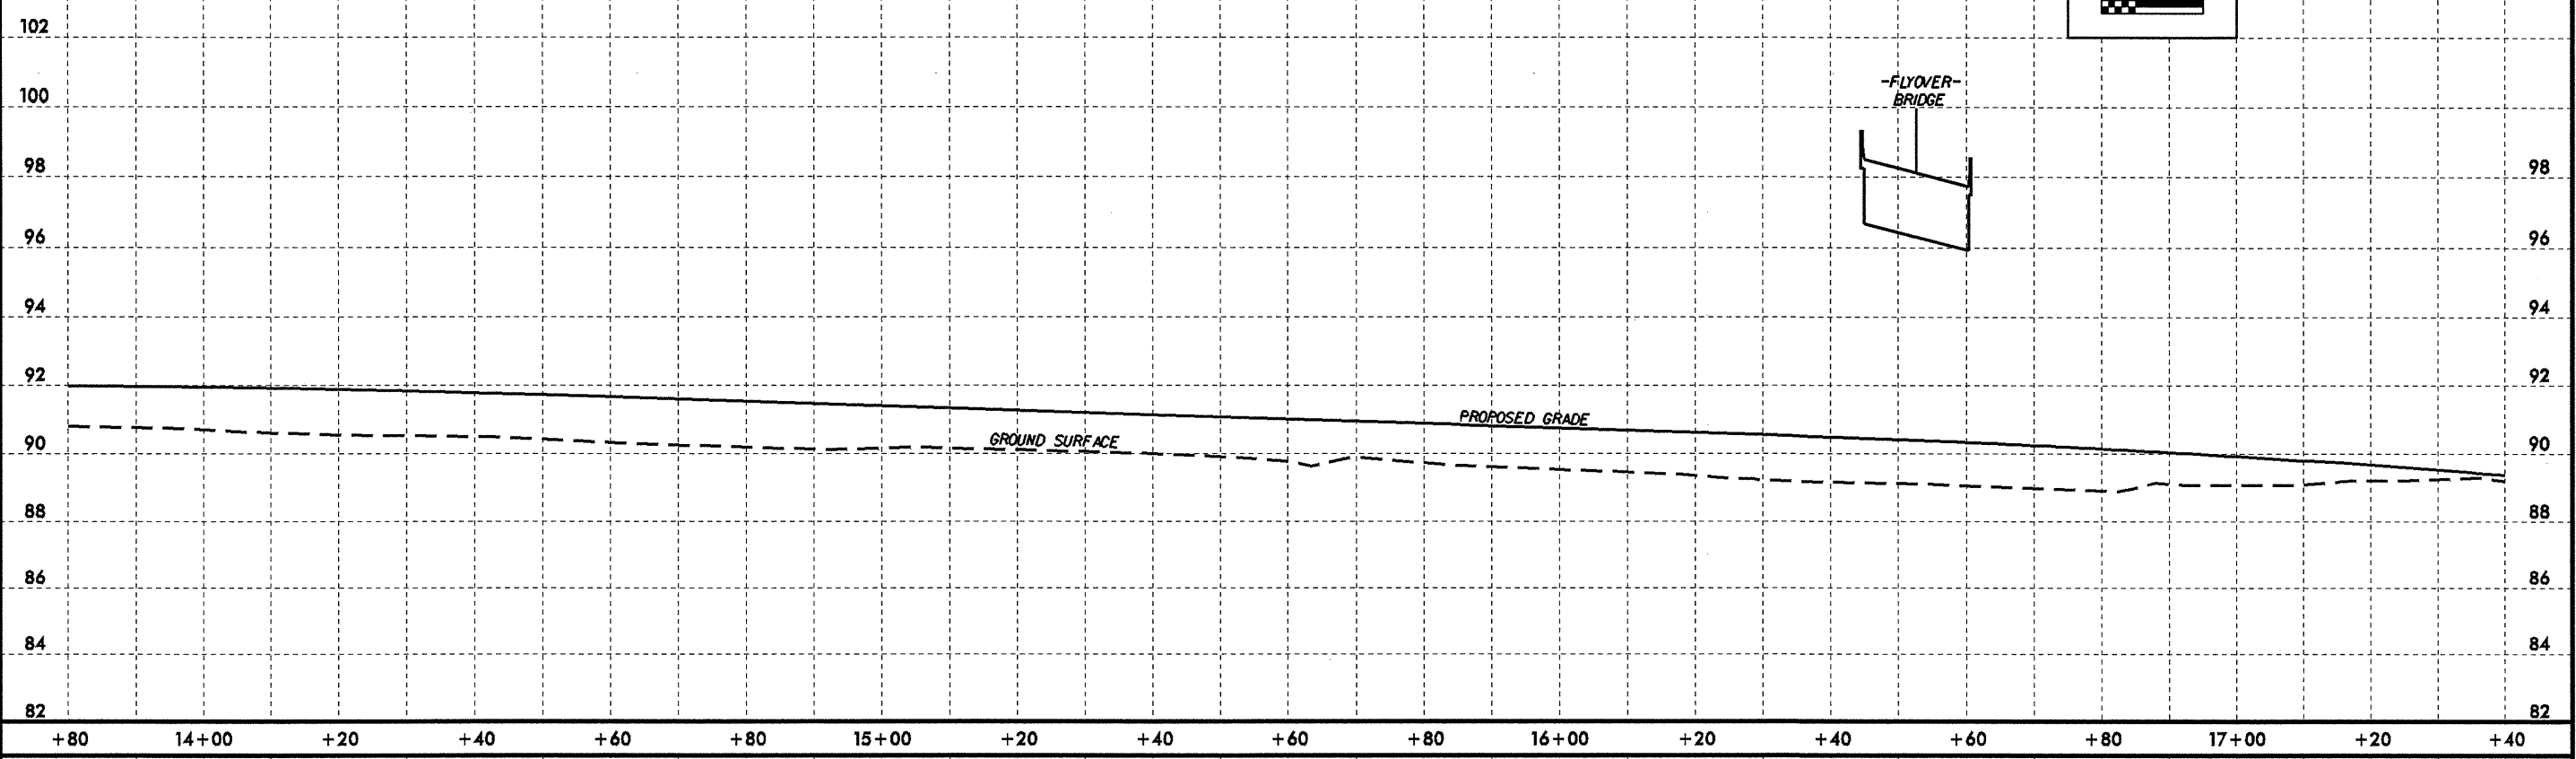

-Y4-

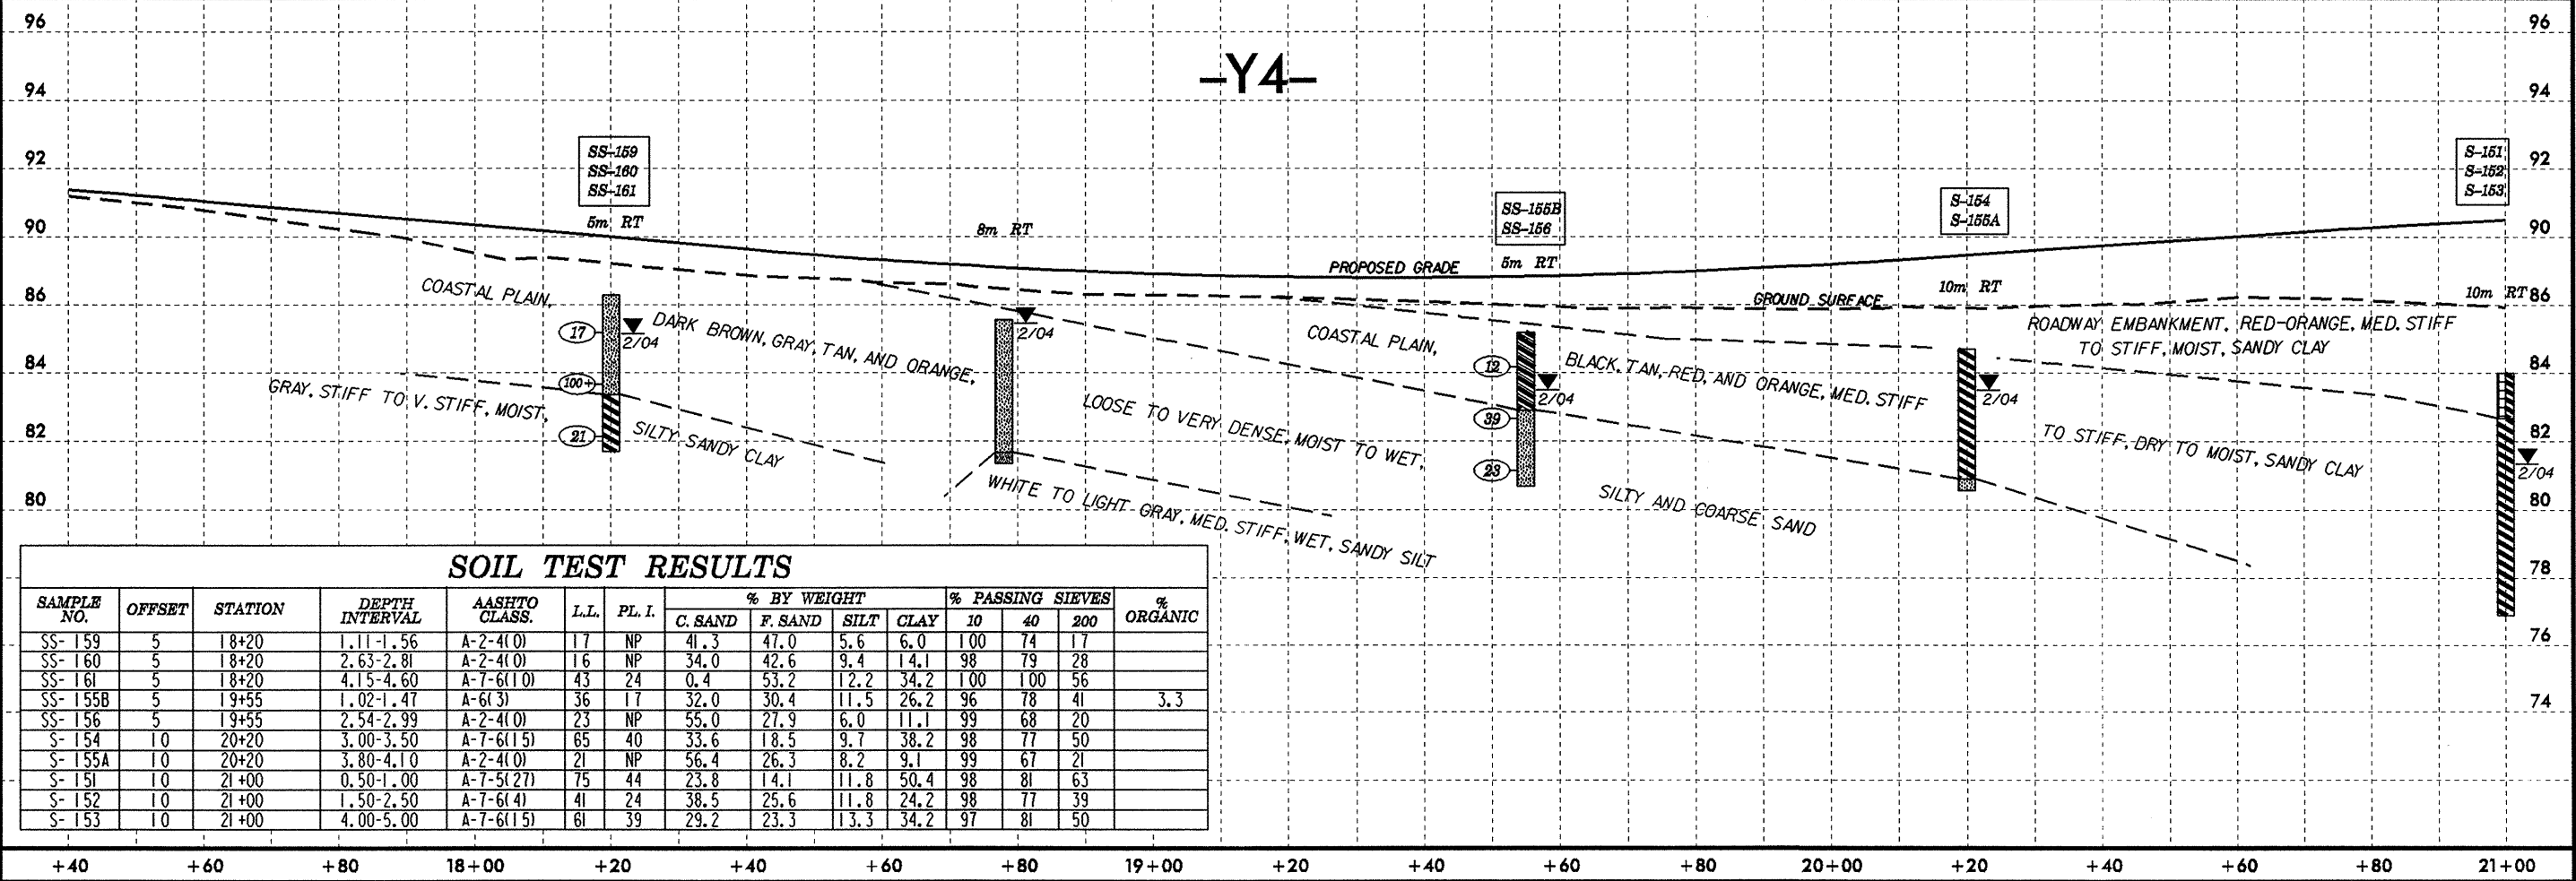

SOIL TEST RESULTS

SAMPLE NO.	OFFSET	STATION	DEPTH INTERVAL	AASHTO CLASS.	L.L.	PL. I.	% BY WEIGHT				% PASSING SIEVES			% ORGANIC
							C. SAND	F. SAND	SILT	CLAY	10	40	200	
SS-159	5	18+20	1.11-1.56	A-2-4(0)	17	NP	41.3	47.0	5.6	6.0	100	74	17	
SS-160	5	18+20	2.63-2.81	A-2-4(0)	16	NP	34.0	42.6	9.4	14.1	98	79	28	
SS-161	5	18+20	4.15-4.60	A-7-6(10)	43	24	0.4	53.2	12.2	34.2	100	100	56	
SS-155B	5	19+55	1.02-1.47	A-6(3)	36	17	32.0	30.4	11.5	26.2	96	78	41	3.3
SS-156	5	19+55	2.54-2.99	A-2-4(0)	23	NP	55.0	27.9	6.0	11.1	99	68	20	
S-154	10	20+20	3.00-3.50	A-7-6(15)	65	40	33.6	18.5	9.7	38.2	98	77	50	
S-155A	10	20+20	3.80-4.10	A-2-4(0)	21	NP	56.4	26.3	8.2	9.1	99	67	21	
S-151	10	21+00	0.50-1.00	A-7-5(27)	75	44	23.8	14.1	11.8	50.4	98	81	63	
S-152	10	21+00	1.50-2.50	A-7-6(4)	41	24	38.5	25.6	11.8	24.2	98	77	39	
S-153	10	21+00	4.00-5.00	A-7-6(15)	61	39	29.2	23.3	13.3	34.2	97	81	50	